
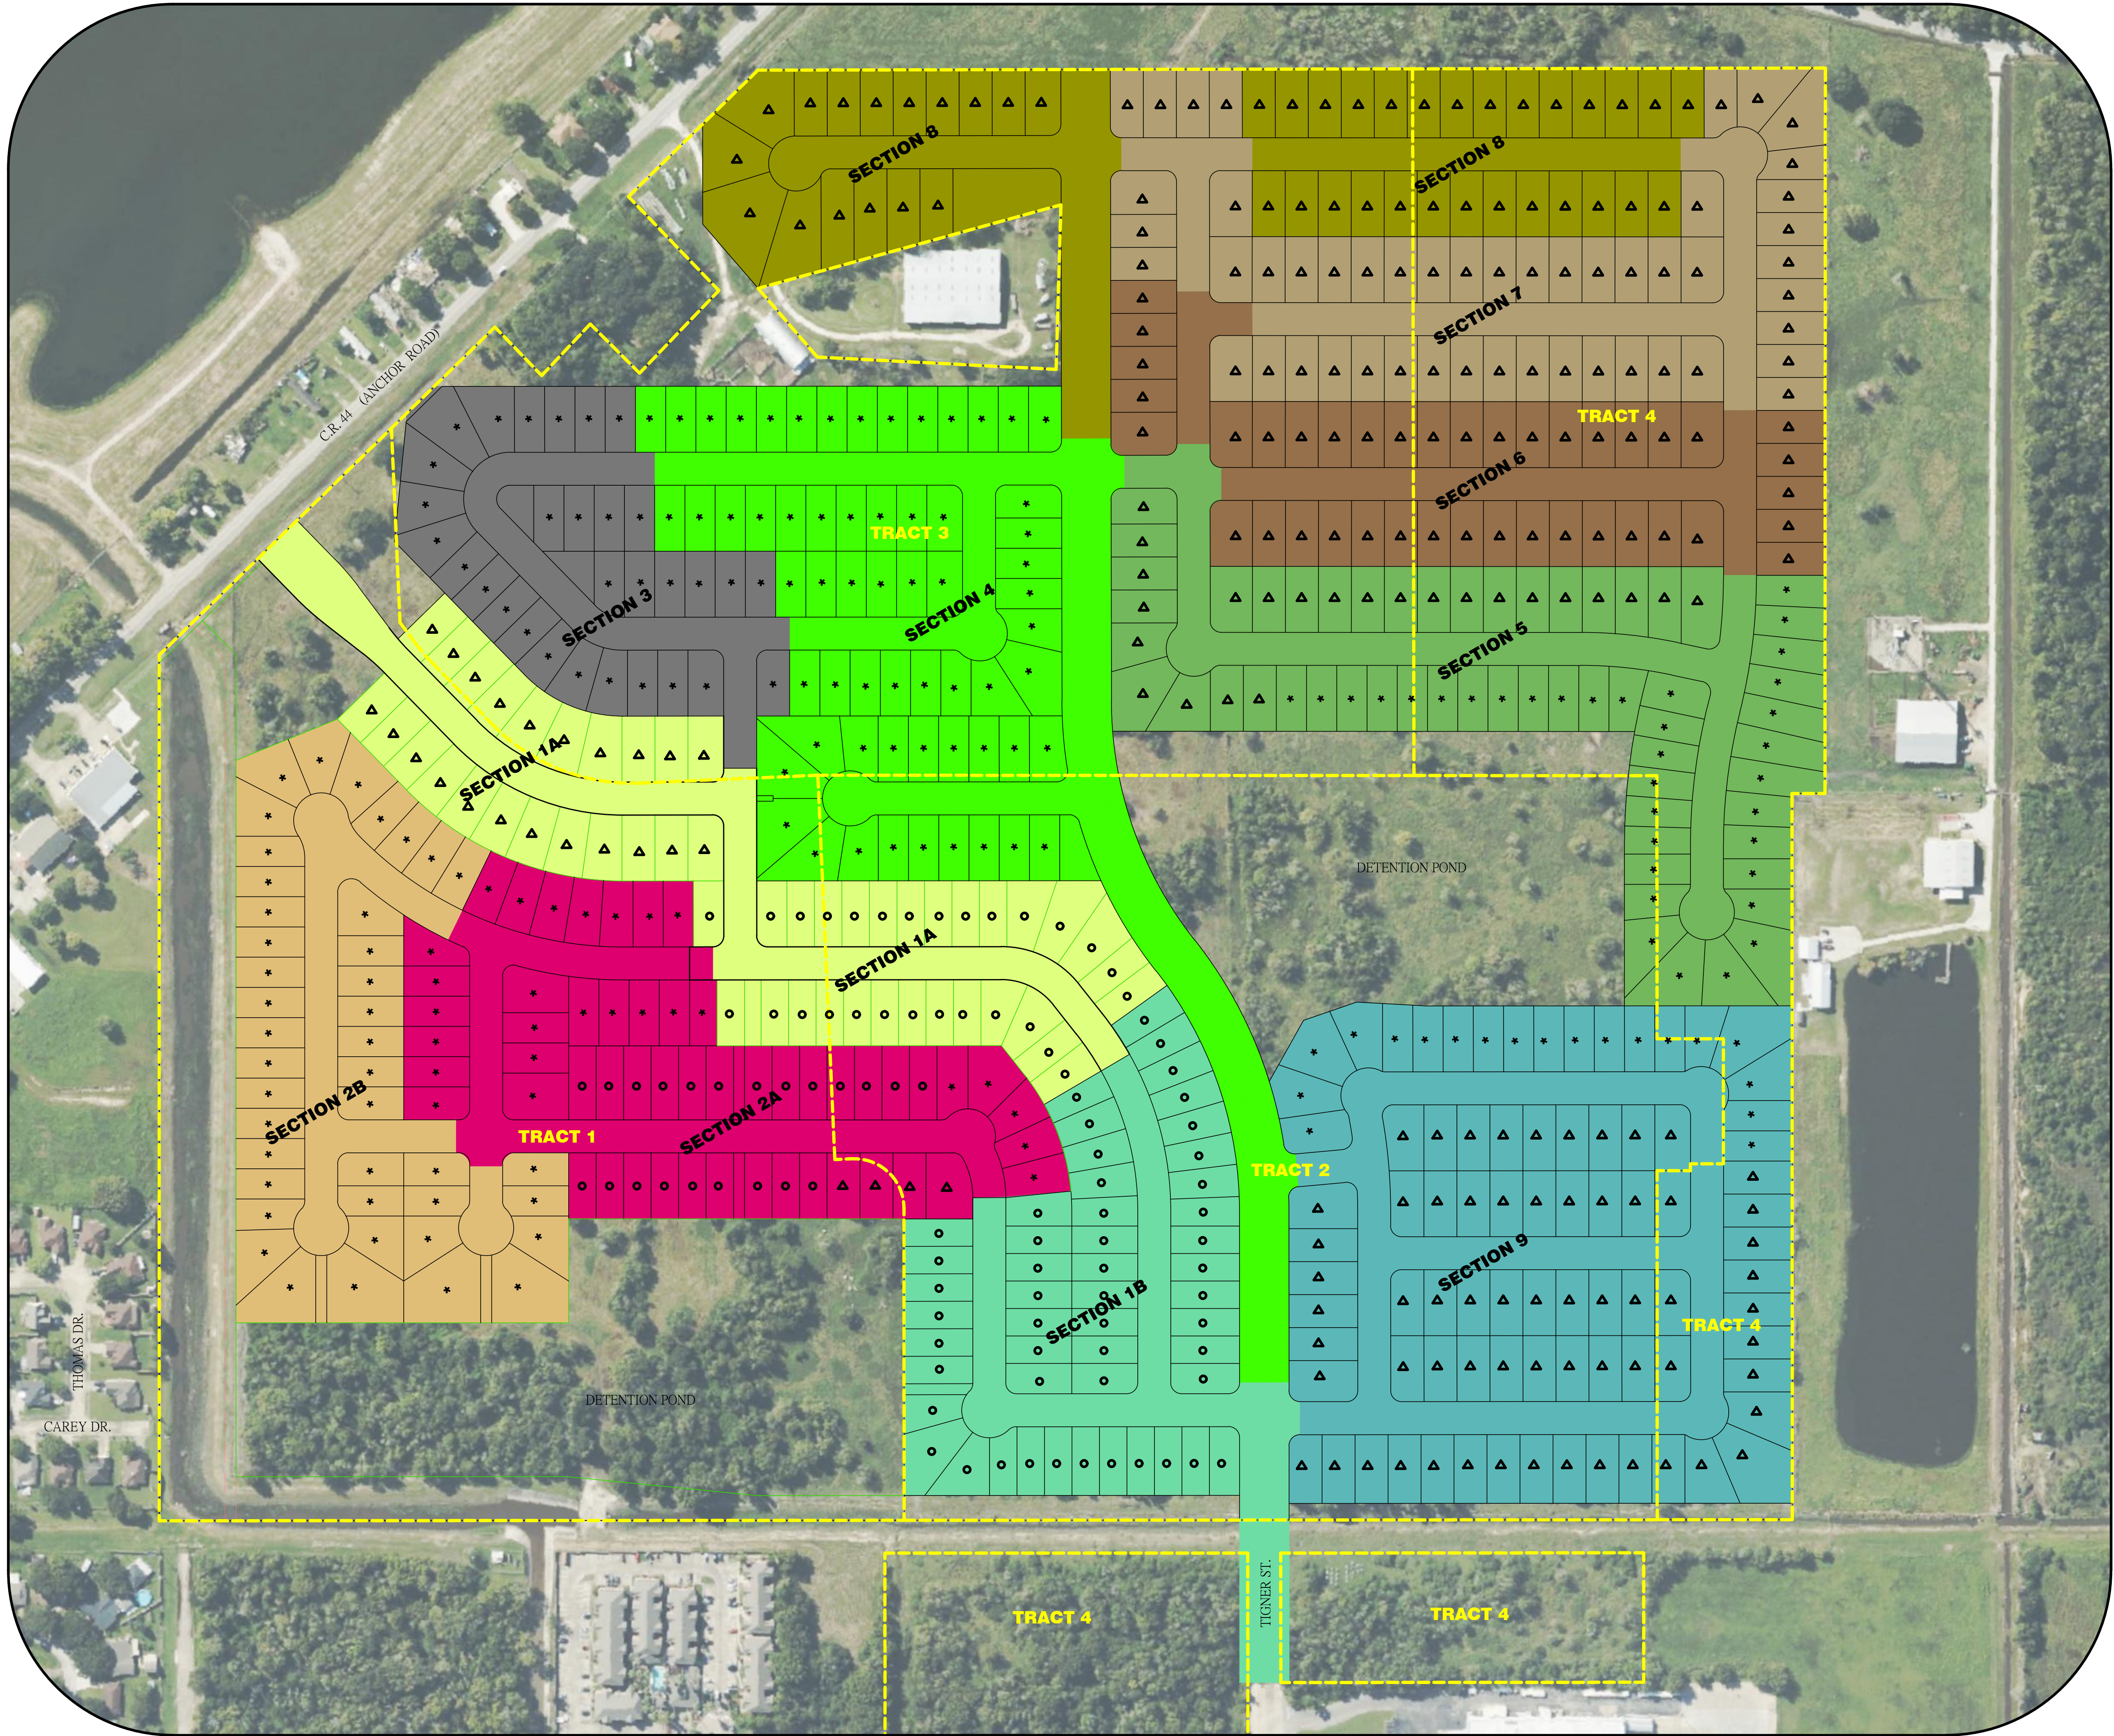


DATE: 03/03/25

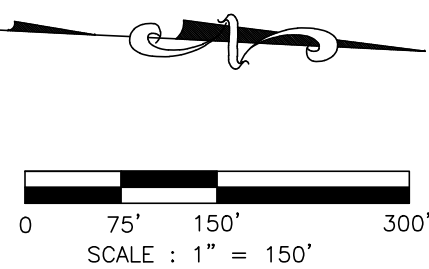

LOT SUMMARY

	<u>SECTION 1A</u> 50 LOTS 28-50', 22-60'
	<u>SECTION 1B</u> 50 LOTS 50-50'
	<u>SECTION 2A</u> 53 LOTS 22-50', 27-55', 4-60'
	<u>SECTION 2B</u> 42 LOTS 42-55'
	<u>SECTION 3</u> 30 LOTS 30-55'
	<u>SECTION 4</u> 61 LOTS 61-55'
	<u>SECTION 5</u> 59 LOTS 35-55', 24-60'
	<u>SECTION 6</u> 40 LOTS 40-60'
	<u>SECTION 7</u> 50 LOTS 50-60'
	<u>SECTION 8</u> 43 LOTS 43-60'
	<u>SECTION 9</u> 83 LOTS 19-55', 64-60'

- 50' LOTS
- * 55' LOTS
- △ 60' LOTS

TOTAL LOTS
561

100 - 50' LOTS
214 - 55' LOTS
247 - 60' LOTS

EXHIBIT 6 RESIDENTIAL

*Austin Colony
Subdivision*

164.50 ACRES OF LAND