
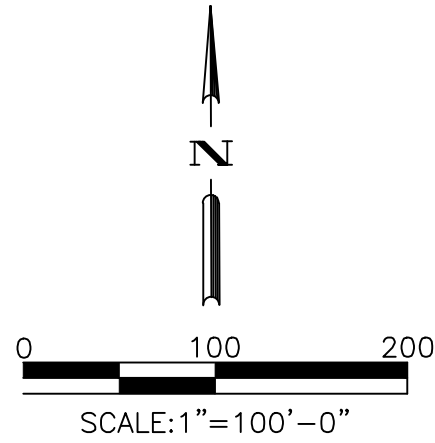


C:\Users\lberther\Adico Dropbox\ADICO\ALL\PROJECTS\21015-01 CB Mulberry Subdivision\6 - Drawings\WREF\CB Mulberry Base - 12-6-21.dwg Dec 06,2021-11:09am lberther

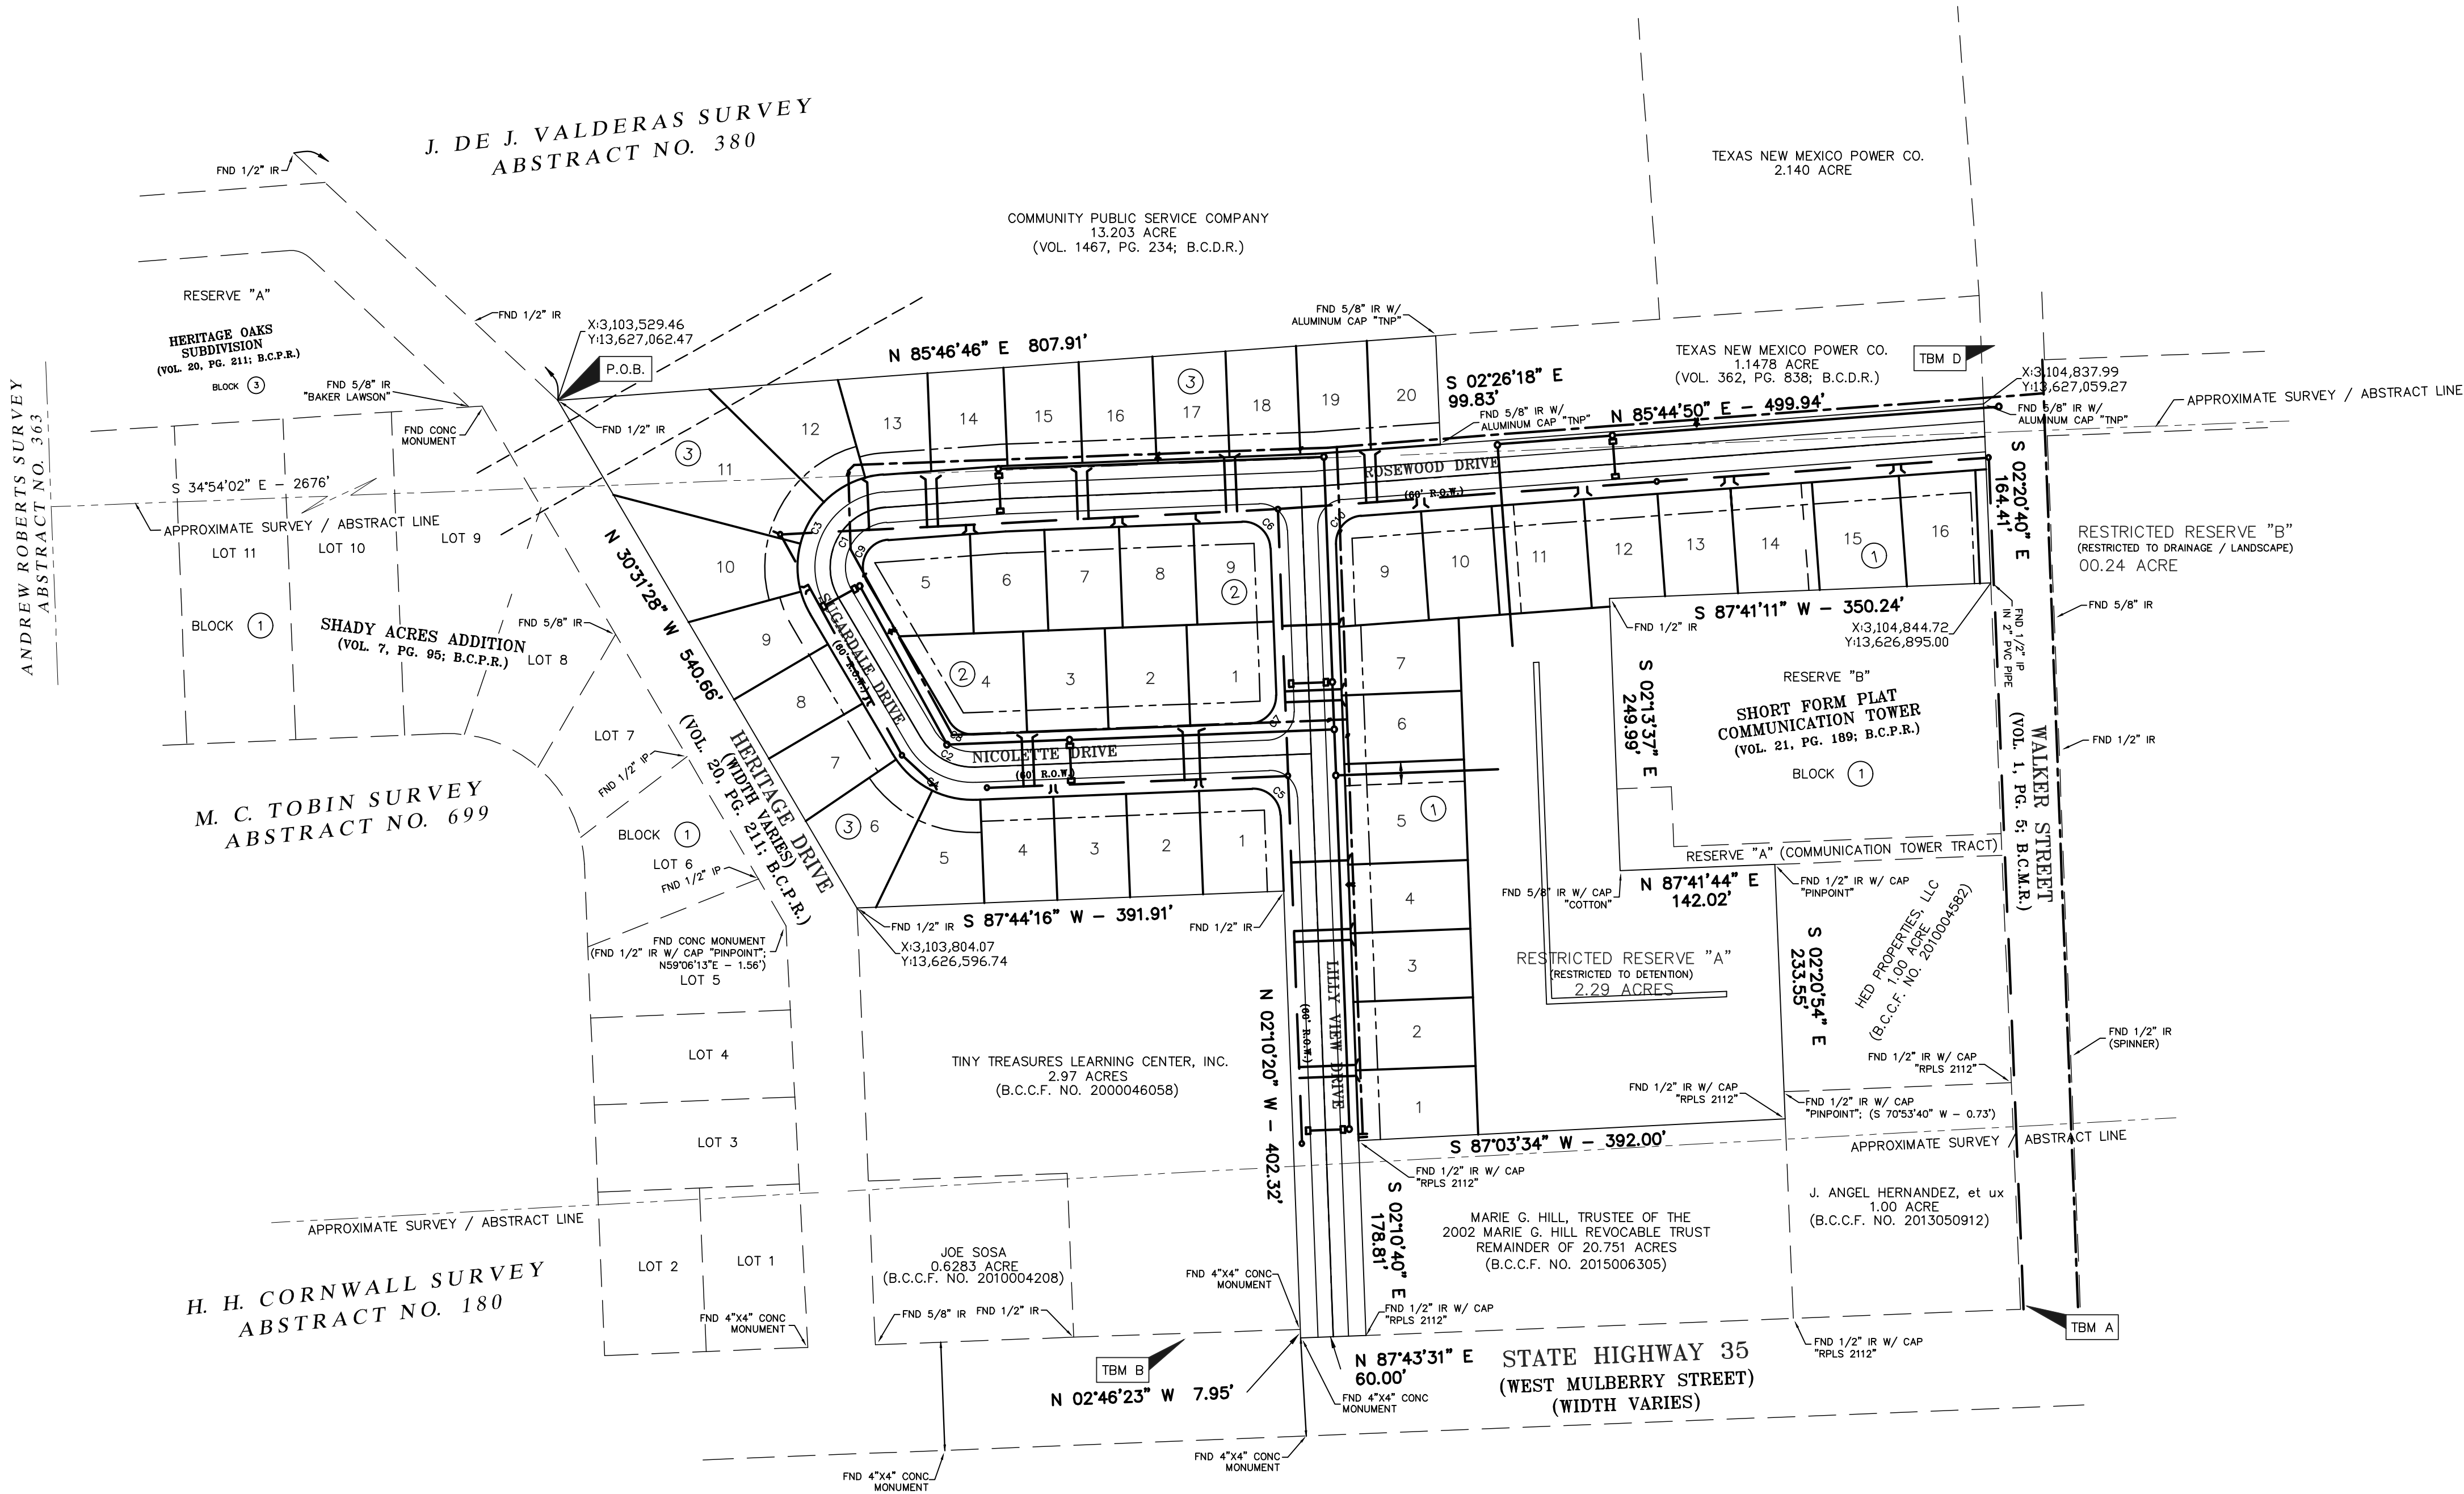

CIVIL ENGINEER:

ADICO
CONSULTING ENGINEERS
2114 EL DORADO BLVD, STE. 400, FRIENDSWOOD, TX 77546
PHONE: 832-895-1093 WWW.ADICO-LLC.COM
TBPE FIRM NO. 16423

BENCHMARK:

FLOODPLAIN:

CITY OF ANGLETON, TX

MULBERRY FIELDS SUBDIVISION

SUBDIVISION OF 13 ACRE TRACT OF LAND

INTERIM REVIEW
Not to be used for construction, bidding or permit purposes.

Engineer: DINH V. HO, P.E.

PE License No.: 93895

Date: 09-27-21

NO.	DATE	REVISION

PROJECT OWNER:
CITY OF

PROJECT LOCATION:
MULBERRY FIELDS SUBDIVISION

LEGEND:

- PROPOSED STORM SEWER LINE
- PROPOSED SANITARY SEWER LINE
- PROPOSED WATER LINE
- PROPOSED FIRE HYDRANT
- PROPOSED GATE VALVE
- PROPOSED SANITARY MANHOLE
- PROPOSED SANITARY/ STORM CLEAN OUT
- PROPOSED STORM MANHOLE
- PROPOSED CURB INLET

ALL PROJECT NO.	SHEET NO.
DRAWN BY: SN	
CHECKED BY: DH	
DRAWING SCALE:	
HORIZ.:	
VERT.:	
DATE PLOTTED:	
Dec 06, 2021 - 11:09am	