

## OWNER'S ACKNOWLEDGEMENT:

NOW, THEREFORE, KNOW ALL MEN BY THESE PRESENTS: THAT DANIELLE CLARK, ASSIGNEE OF SMART STORAGE ANGLETON, LLC, ACTING HEREIN BY AND THROUGH ITS DULY AUTHORIZED OFFICERS, DOES HEREBY ADOPT THIS PLAT DESIGNATING THE HEREINABOVE DESCRIBED PROPERTY AS SMART STORAGE ANGLETON, A SUBDIVISION IN THE JURISDICTION OF THE CITY OF ANGLETON, TEXAS, AND DOES HEREBY DEDICATE, IN FEE SIMPLE, TO THE PUBLIC USE FOREVER, THE STREETS, ALLEYS AND PUBLIC PARKLAND SHOWN THEREON. THE STREETS, ALLEYS AND PARKLAND ARE DEDICATED FOR STREET PURPOSES. THE EASEMENTS AND PUBLIC USE AREAS, AS SHOWN, ARE DEDICATED FOR THE PUBLIC USE FOREVER, FOR THE PURPOSES INDICATED ON THIS PLAT. NO BUILDINGS, FENCES, TREES, SHRUBS. OR OTHER IMPROVEMENTS OR GROWTHS SHALL BE CONSTRUCTED OR PLACED UPON, OVER, OR ACROSS THE EASEMENTS AS SHOWN, EXCEPT THAT LANDSCAPE IMPROVEMENTS MAY BE PLACED IN LANDSCAPE EASEMENTS, IF APPROVED BY THE CITY OF ANGLETON. IN ADDITION, UTILITY EASEMENTS MAY ALSO BE USED FOR THE MUTUAL USE AND ACCOMMODATION OF ALL PUBLIC UTILITIES DESIRING TO USE OR USING THE SAME UNLESS THE EASEMENT LIMITS THE USE TO PARTICULAR UTILITIES, SAID USE BY PUBLIC UTILITIES BEING SUBORDINATE TO THE PUBLIC'S AND CITY OF ANGLETON'S USE THEREOF. THE CITY OF ANGLETON AND PUBLIC UTILITY ENTITIES SHALL HAVE THE RIGHT TO REMOVE AND KEEP REMOVED ALL OR PARTS OF ANY BUILDINGS, FENCES, TREES, SHRUBS, OR OTHER IMPROVEMENTS OR GROWTHS WHICH MAY IN ANY WAY ENDANGER OR INTERFERE WITH THE CONSTRUCTION, MAINTENANCE, OR EFFICIENCY OF THEIR RESPECTIVE SYSTEMS IN SAID EASEMENTS. THE CITY OF ANGLETON AND PUBLIC UTILITY ENTITIES SHALL AT ALL TIMES HAVE THE FULL RIGHT OF INGRESS AND EGRESS TO OR FROM THEIR RESPECTIVE EASEMENTS FOR THE PURPOSE OF CONSTRUCTING, RECONSTRUCTING, INSPECTING, PATROLLING, MAINTAINING, READING METERS, AND ADDING TO OR REMOVING ALL OR PARTS OF THEIR RESPECTIVE SYSTEMS WITHOUT THE NECESSITY AT ANY TIME OF PROCURING PERMISSION FROM ANYONE.

## OWNER'S ACKNOWLEDGEMENT:

STATE OF TEXAS § COUNTY OF BRAZORIA §

THE OWNER OF LAND SHOWN ON THIS PLAT, IN PERSON OR THROUGH A DULY AUTHORIZED AGENT, DEDICATES TO THE USE OF THE PUBLIC FOREVER ALL STREETS, ALLEYS, PARKS, WATERCOURSES, DRAINS, EASEMENTS AND PUBLIC PLACES THEREON SHOWN FOR THE PURPOSE AND CONSIDERATION THEREIN EXPRESSED.

DANIELLE CLARK, ASSIGNEE SMART STORAGE ANGLEETON, LLC


#### STATE OF TEXAS § COUNTY OF BRAZORIA §

BEFORE ME THE UNDERSIGNED AUTHORITY ON THIS DAY PERSONALLY APPEARED DANIELLE CLARK, KNOWN TO ME TO BE THE PERSON WHOSE NAME IS SUBSCRIBED TO THE FOREGOING INSTRUMENT, AND ACKNOWLEDGED TO ME THAT THE SAME WAS THE ACTING OWNER FOR THE PURPOSES AND CONSIDERATION THEREIN EXPRESSED AND IN THE CAPACITY THEREIN STATED.

GIVEN UNDER MY HAND AND SEAL OF OFFICE THIS THE \_\_\_\_\_ DAY OF \_\_\_\_\_, 20\_\_\_\_.

NOTARY PUBLIC IN AND FOR THE STATE OF TEXAS

MY COMMISSION EXPIRES

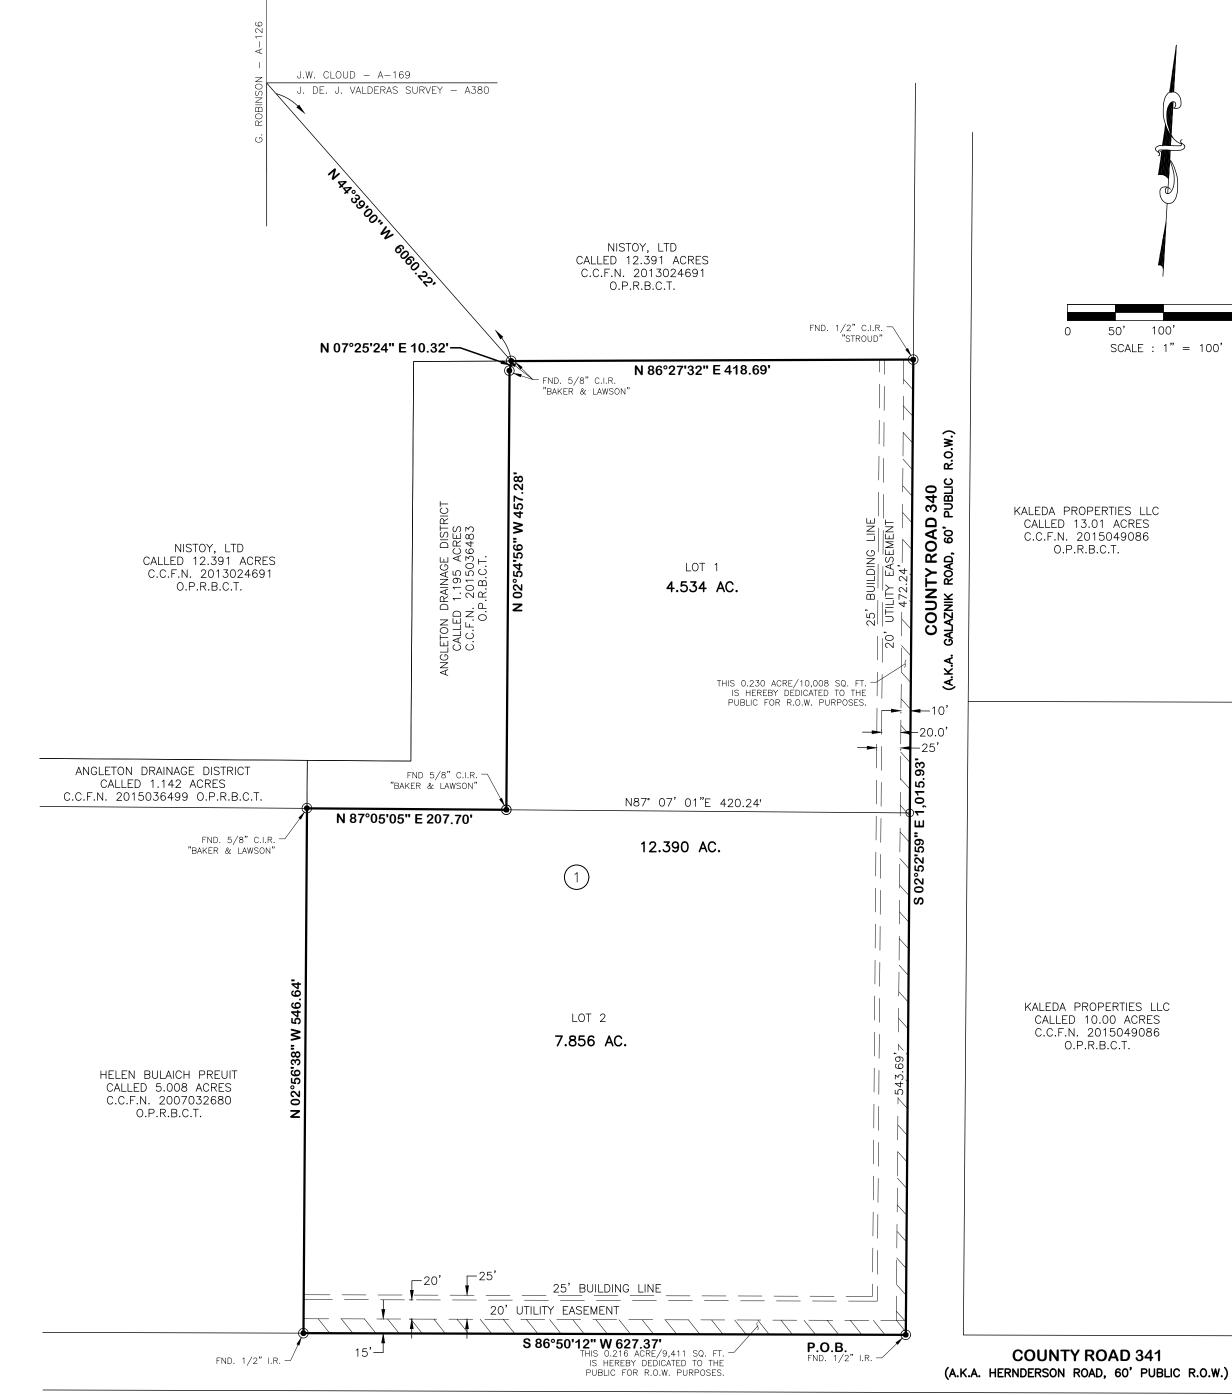

CALLED 22.815 ACRES ROBERT LLOYD CARR, AND TERRY LEE PACKARD C.C.F.N. 2015014625 O.P.R.B.C.T.

# FIRE LANE AND FIRE EASEMENT

THAT THE UNDERSIGNED DOES HEREBY COVENANT AND AGREE THAT THEY SHALL CONSTRUCT UPON THE FIRE LANE EASEMENTS, AS DEDICATED AND SHOWN HEREON, A HARD ALL-WEATHER SURFACE AND THAT THEY SHALL MAINTAIN THE SAME IN A STATE OF GOOD REPAIR AT ALL TIMES AND KEEP THE SAME FREE AND CLEAR OF ANY STRUCTURES, FENCES, TREES, SHRUBS, OR OTHER IMPROVEMENTS OR OBSTRUCTION, INCLUDING BUT NOT LIMITED TO THE PARKING OF MOTOR VEHICLES. TRAILERS. BOATS. OR OTHER IMPEDIMENTS TO THE ACCESS OF FIRE APPARATUS. THE MAINTENANCE OF PAVING ON THE FIRE LANE EASEMENTS IS THE RESPONSIBILITY OF THE OWNER AND THE OWNER SHALL POST AND MAINTAIN APPROPRIATE SIGNS IN CONSPICUOUS PLACES ALONG SUCH FIRE LANES, STATING "FIRE LANE, NO PARKING." THE POLICE OR HIS DULY AUTHORIZED REPRESENTATIVE IS HEREBY AUTHORIZED TO CAUSE SUCH FIRE LANES AND UTILITY EASEMENTS TO BE MAINTAINED FREE AND UNOBSTRUCTED AT ALL TIMES FOR FIRE DEPARTMENT AND EMERGENCY

## DRAINAGE AND DETENTION EASEMENT

THIS PLAT IS HEREBY ADOPTED BY THE OWNERS AND APPROVED BY THE CITY OF ANGLETON (CALLED "CITY") SUBJECT TO THE FOLLOWING CONDITIONS WHICH SHALL BE BINDING UPON THE ÒWNERS, THEIR HEIRS, GRANTEES AND SUCCESSORS: THE PORTION OF BLOCK 1. AS SHOWN ON THE PLAT IS CALLED "DRAINAGE AND DETENTION EASEMENT." THE DRAINAGE AND DETENTION EASEMENT WITHIN THE LIMITS OF THIS ADDITION, WILL REMAIN OPEN AT ALL TIMES AND WILL BE MAINTAINED IN A SAFE AND SANITARY CONDITION BY THE OWNERS OF THE LOT OR LOTS THAT ARE TRAVERSED BY OR ADJACENT TO THE DRAINAGE AND DETENTION EASEMENT. THE CITY WILL NOT BE RESPONSIBLE FOR THE MAINTENANCE AND OPERATION OF SAID EASEMENT OR FOR ANY DAMAGE TO PRIVATE PROPERTY OR PERSON THAT RESULTS FROM CONDITIONS IN THE EASEMENT, OR FOR THE CONTROL OF EROSION. NO OBSTRUCTION TO THE NATURAL FLOW OF STORMWATER RUN-OFF SHALL BE PERMITTED BY CONSTRUCTION OF ANY TYPE OF BUILDING, FENCE, OR ANY OTHER STRUCTURE WITHIN THE DRAINAGE AND DETENTION EASEMENT AS HEREINABOVE DEFINED, UNLESS APPROVED BY THE CITY ENGINEER. PROVIDED, HOWEVER, IT IS UNDERSTOOD THAT IN THE EVENT IT BECOMES NECESSARY FOR THE CITY TO ERECT OR CONSIDER ERECTING ANY TYPE OF DRAINAGE STRUCTURE IN ORDER TO IMPROVE THE STORM DRAINAGE THAT MAY BE OCCASIONED BY THE CITY SHALL HAVE THE RIGHT TO ENTER UPON THE DRAINAGE AND DETENTION EASEMENT AT ANY POINT, OR POINTS, TO INVESTIGATE, SURVEY OR TO ERECT, CONSTRUCT AND MAINTAIN ANY DRAINAGE FACILITY DEEMED NECESSARY FOR DRAINAGE PURPOSES. EACH PROPERTY OWNER SHALL KEEP THE DRAINAGE AND DETENTION EASEMENT CLEAN AND FREE OF DEBRIS, SILT, AND ANY SUBSTANCE WHICH WOULD RESULT IN UNSANITARY CONDITIONS OR OBSTRUCT THE FLOW OF WATER, AND THE CITY SHALL HAVE THE RIGHT OF INGRESS AND EGRESS FOR THE PURPOSE OF INSPECTION AND SUPERVISION OF MAINTENANCE WORK BY THE PROPERTY OWNER TO ALLEVIATE ANY UNDESIRABLE CONDITIONS WHICH MAY OCCUR. THE NATURAL DRAINAGE THROUGH THE DRAINAGE AND DETENTION EASEMENT IS SUBJECT TO STORM WATER OVERFLOW AND NATURAL BANK EROSION TO AN EXTENT WHICH CANNOT BE DEFINITELY DEFINED. THE CITY SHALL NOT BE HELD LIABLE FOR ANY DAMAGES OF ANY NATURE RESULTING FROM THE OCCURRENCE OF THESE NATURAL PHENOMENA, OR RESULTING FROM THE FAILURE OF ANY STRUCTURE, OR STRUCTURES, WITHIN THE EASEMENT.

#### **LEGEND**

A.D.D. = ANGLETON DRAINAGE DISTRICT C.C.F.N. = COUNTY CLERK'S FILE NUMBER

O.P.R.B.C.T. = OFFICIAL PUBLIC RECORDS BRAZORIA COUNTY, TEXAS D.R.B.C.T. = DEED RECORDS BRAZORIA COUNTY TEXAS. B.L. = BUILDING LINE

U.E. = UTILITY EASEMENT D.E. = DRAINAGE EASEMENT

BM = BENCHMARKD.D.E. = DRAINAGE AND DETENTION EASEMENT G.B.L. = GARAGE BUILDING LINE

FND = FOUNDI.R. = IRON RODI.P. = IRON PIPE

P.O.B. = POINT OF BEGINNING R.O.W. = RIGHT-OF-WAYSTM.S.E. = STORM SEWER EASEMENT VOL., Pg. = VOLUME, PAGE

#### **SYMBOLS**

O = SET 5/8" I.R. W/CAP"BAKER & LAWSON" = FOUND MONUMENT (AS NOTED) = (TBM) TEMPORARY BENCHMARK

DESCRIPTION OF A CALLED 12.390 ACRE TRACT OF LAND, LOCATED WITHIN THE J. DE J VALDERAS SURVEY, ABSTRACT NO. 380 BEING ALL OF THE 12.390 ACRE TRACT AS RECORDED IN COUNTY CLERK'S FILE NO. (C.C.F.N.) 2022031274 OF THE OFFICIAL PUBLIC RECORDS OF BRAZORIA COUNTY TEXAS (O.P.R.B.C.T.), REFERRED TO HEREINAFTER AT THE ABOVE REFERENCED TRACT OF LAND, SAID 12.390 ACRE TRACT BEING MORE PARTICULARLY DESCRIBED BY METES AND BOUNDS AS FOLLOWS (BEARINGS ARE BASED ON THE TEXAS COORDINATE SYSTEM OF 1983, (NAD83) SOUTH CENTRAL ZONE, PER GPS OBSERVATIONS):

FIELD NOTES FOR 12.390 ACRE

BEGINNING AT A 1/2-INCH IRON ROD, FOUND FOR THE SOUTHEAST CORNER OF THE ABOVE REFERENCED TRACT OF LAND, SAME BEING LOCATED AT THE INTERSECTION OF THE WEST RIGHT-OF-WAY (R.O.W.) LINE OF COUNTY ROAD 340 (ALSO KNOWN AS GALAZNIK ROAD, 60' WIDE) WITH THE NORTH R.O.W. LINE OF COUNTY ROAD 341 (ALSO KNOWN AS HENDERSON ROAD,

THENCE SOUTH 86°50'12" WEST, ALONG THE SOUTH LINE OF THE ABOVE REFERENCED TRACT OF LAND, SAME BEING THE NORTH LINE OF SAID HENDERSON ROAD, A DISTANCE OF 627.37 FEET TO A 1/2-INCH IRON ROD FOUND FOR THE SOUTHWEST CORNER OF THE ABOVE REFERENCED. TRACT OF LAND, SAME BEING THE SOUTHEAST CORNER OF A CALLED 5.008 ACRE TRACT AS RECORDED IN C.C.F.N. 2007032680 OF THE O.P.R.B.C.T.

THENCE NORTH 02°56'38" WEST, ALONG THE WEST LINE OF THE ABOVE REFERENCED TRACT OF LAND, SAME BEING THE EAST LINE OF SAID 5.008 ACRE TRACT, A DISTANCE OF 546.64 FEET TO A 5/8-INCH CAPPED IRON ROD, STAMPED "BAKER & LAWSON". FOUND FOR CORNER, SAME BEING THE SOUTHEAST CORNER OF A CALLED 1.142 ACRE TRACT AS RECORDED IN C.C.F.N. 2015036499 OF THE O.P.R.B.C.T., THE SOUTHWEST CORNER OF A CALLED 1.195 ACRE TRACT AS RECORDED IN C.C.F.N. 2015036483 OF THE O.P.R.B.C.T. AND THE NORTHEAST CORNER OF

THENCE NORTH 87°05'05" EAST, CONTINUING ALONG THE WEST LINE OF THE ABOVE REFERENCED TRACT OF LAND, SAME BEING THE SOUTH LINE OF SAID 1.195 ACRE TRACT, A DISTANCE OF 207.70 FEET TO A 5/8-INCH CAPPED IRON ROD, STAMPED "BAKER & LAWSON", FOUND FOR AN INTERIOR CORNER OF THE ABOVE REFERENCED TRACT OF LAND, SAME BEING THE SOUTHEAST CORNER OF SAID 1.195 ACRE TRACT;

THENCE NORTH 02°54'56" WEST, CONTINUING ALONG THE WEST LINE OF THE ABOVE REFERENCED TRACT OF LAND, SAME BEING THE EAST LINE OF SAID 1.195 ACRE TRACT, A DISTANCE OF 457.28 FEET TO A 5/8-INCH CAPPED IRON ROD, STAMPED "BAKER & LAWSON", FOUND FOR THE SOUTHWEST CUTBACK CORNER TO THE NORTHEAST OF THE ABOVE REFERENCED TRACT OF LAND AND SAID 1.195 ACRE TRACT;

THENCE NORTH 07°25'24" EAST, ALONG SAID CUTBACK LINE TO THE NORTHEAST OF THE ABOVE REFERENCED TRACT OF LAND AND SAID 1.195 ACRE TRACT, A DISTANCE OF 10.32 FEET TO A 5/8-INCH CAPPED IRON ROD, STAMPED "BAKER & LAWSON", FOUND FOR THE NORTHWEST CORNER OF THE ABOVE REFERENCED TRACT OF LAND, SAME BEING IN A SOUTHEASTERLY LINE OF A CALLED 12.391 ACRE TRACT OF LAND AS RECORDED IN C.C.F.N. 2013024691 OF THE O.P.R.B.C.T. FOR THE NORTHEAST CORNER OF SAID 1.195 ACRE TRACT;

THENCE NORTH 86°27'32" EAST, ALONG THE NORTH LINE OF THE ABOVE REFERENCED TRACT OF LAND, SAME BEING A SOUTHERLY LINE OF SAID 12.391 ACRE TRACT, A DISTANCE OF 418.69 FEET TO A 1/2-INCH CAPPED IRON ROD, STAMPED "STROUD", FOUND FOR THE NORTHEAST OF SAID GALAZNIK ROAD FOR THE MOST SOUTHERLY NORTHEAST CORNER OF SAID 12.391 ACRE


THENCE SOUTH 02°52'59" EAST, ALONG THE EAST LINE OF THE ABOVE REFERENCED TRACT OF LAND, SAME BEING THE WEST R.O.W. LINE OF SAID GALAZNIK ROAD, A DISTANCE OF 1.015.93 FEET TO THE POINT OF BEGINNING OF THE ABOVE REFERENCED TRACT OF LAND, CONTAINING 12.390 ACRE OF LAND, MORE OR LESS.

# NOTES:

1. THE PURPOSE OF THIS PLAT IS TO PLAT 12.390 ACRES INTO 2 LOTS AND 1 BLOCK.

- 2. ALL BEARINGS AND DISTANCES ARE REFERENCED TO THE TEXAS COORDINATE SYSTEM, SOUTH CENTRAL ZONE, NAD-83, U.S. SURVEY FEET.
- 3. FLOOD ZONE STATEMENT: ACCORDING TO THE FEDERAL EMERGENCY MANAGEMENT AGENCY FLOOD INSURANCE RATE MAP FOR BRAZORIA COUNTY, MAP NUMBER 48039C0435K, WITH EFFECTIVE DATE OF DECEMBER 30, 2020, THE PROPERTY SURVEYED LIES FULLY WITHIN ZONE"X" (UNSHADED). AREAS DETERMINED TO BE OUTSIDE THE 500-YEAR FLOOD-PLAIN. WARNING: THIS FLOOD STATEMENT DOES NOT IMPLY THAT THE PROPERTY AND/OR STRUCTURES WILL BE FREE FROM FLOODING OR FLOOD DAMAGE, AND WILL NOT CREATE LIABILITY ON THE PART OF THE SURVEYOR.
- 4. THE POSSIBLE EXISTENCE OF UNDERGROUND FACILITIES OR SUBSURFACE CONDITIONS OTHER THAN THOSE SHOWN MAY AFFECT THE USE AND DEVELOPMENT OF THE SUBJECT PROPERTY SHOWN
- 5. NOTICE: SELLING A PORTION OF THIS ADDITION BY METES AND BOUNDS IS A VIOLATION OF THE UNIFIED DEVELOPMENT CODE OF THE CITY OF ANGLETON AND STATE PLATTING STATUTES AND IS SUBJECT TO FINES AND WITHHOLDING OF UTILITIES AND BUILDING PERMITS.
- 6. NOTICE: PLAT APPROVAL SHALL NOT BE DEEMED TO OR PRESUMED TO GIVE AUTHORITY TO VIOLATE, NULLIFY, VOID, OR CANCEL ANY PROVISIONS OF LOCAL, STATE, OR FEDERAL LAWS, ORDINANCES, OR
- 7. NOTICE: THE APPLICANT IS RESPONSIBLE FOR SECURING ANY FEDERAL PERMITS THAT MAY BE NECESSARY AS THE RESULT OF PROPOSED DEVELOPMENT ACTIVITY. THE CITY OF ANGLETON IS NOT RESPONSIBLE FOR DETERMINING THE NEED FOR, OR ENSURING COMPLIANCE WITH ANY FEDERAL
- 8. NOTICE: APPROVAL OF THIS PLAT DOES NOT CONSTITUTE A VERIFICATION OF ALL DATA, INFORMATION AND CALCULATIONS SUPPLIED BY THE APPLICANT. THE ENGINEER OF RECORD OR REGISTERED PUBLIC LAND SURVEYOR IS SOLELY RESPONSIBLE FOR THE COMPLETENESS, ACCURACY AND ADEQUACY OF HIS/HER SUBMITTAL WHETHER OR NOT THE APPLICATION IS REVIEWED FOR CODE COMPLIANCE BY THE CITY ENGINEER.
- 9. NOTICE: ALL RESPONSIBILITY FOR THE ADEQUACY OF THIS PLAT REMAINS WITH THE ENGINEER OR SURVEYOR WHO PREPARED THEM. IN APPROVING THESE PLANS, THE CITY OF ANGLETON MUST RELY ON THE ADEQUACY OF THE WORK OF THE ENGINEER AND/OR SURVEYOR OF RECORD.
- 10. SIDEWALKS SHALL BE REQUIRED PER ANGLETON LDC SEC. 23.14 SIDEWALKS AND ACCESSIBILITY.
- 11. THE TRACT IS SUBJECT TO A BLANKET PIPELINE EASEMENT RECORDED UNDER VOL. 348, PG. 128 B.C.D.R. THE EASEMENT IS NOT PLOTTABLE.
- 12. IF DEVELOPMENT OF TRACT 1 OCCURS FIRST, IT WILL REQUIRE EXTENDING WATERLINE FROM C.R. 341 (HENDERSON ROAD) WITHIN THE RIGHT OF WAY OF C.R. 340 (GALAZNIK ROAD) TO SERVE TRACT 2. IT WILL ALSO REQUIRE EXTENDING SANITARY SEWER WITHIN THE RIGHT OF WAY OF C.R. 340 (GALAZNIK ROAD) TO SERVE TRACT 2. SIMILARLY, TRACT 2 IS DEVELOPED FIRST, IT WILL REQUIRE EXTENDING WATERLINE FROM C.R. 341 (HENDERSON ROAD) WITHIN THE RIGHT OF WAY OF C.R. 340 (GALAZNIK ROAD) TO SERVE TRACT 1, IT WILL ALSO REQUIRE EXTENDING SANITARY SEWER WITHIN THE RIGHT OF WAY OF C.R. 340 (GALAZNIK ROAD) TO SERVE TRACT 1 AS IT IS EXTENDED TO SERVE TRACT 2.

DANIELLE CLARK SMART STORAGE 470B THIS WAY STREET LAKE JACKSON, TX 77566

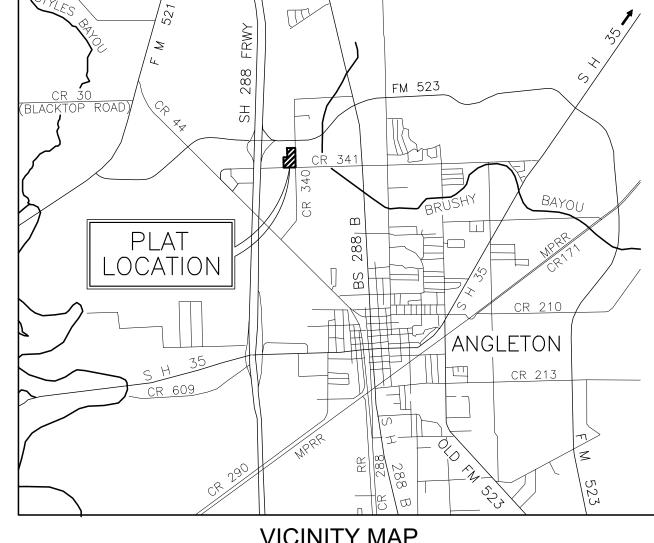

NTS

STATE OF TEXAS § COUNTY OF BRAZORIA §

MY SUPERVISION.

KNOW ALL MEN BY THESE PRESENTS: THAT I, MIGUELANGEL SAUCEDA, DO HEREBY CERTIFY THAT PROPER ENGINEERING CONSIDERATION HAS BEEN PROVIDED IN THIS PLAT. TO THE BEST OF MY KNOWLEDGE, THIS PLAT CONFORMS TO ALL REQUIREMENTS OF THE ANGLETON LDC. EXCEPT FOR ANY VARIANCES THAT WERE EXPRESSLY GRANTED BY THE CITY COUNCIL THIS PLAT FROM AN ACTUAL AND ACCURATE SURVEY OF THE LAND AND THAT THE CORNER MONUMENTS SHOWN THEREON WERE PROPERLY PLACED UNDER

> MIGUELANGEL A SAUCEDA 121992

MIGUELANGEL A SAUCEDA PROFESSIONAL ENGINEER TEXAS REGISTRATION NO. 121992

STATE OF TEXAS § COUNTY OF BRAZORIA § KNOW ALL MEN BY THESE PRESENTS: THAT I, DARREL HEIDRICH, DO HEREBY CERTIFY THAT I PREPARED THIS PLAT FROM AN ACTUAL AND ACCURATE SURVEY OF THE LAND AND THAT THE CORNER MONUMENTS SHOWN THEREON WERE PROPERLY PLACED UNDER MY SUPERVISION.



DARREL HEIDRICH REGISTERED PROFESSIONAL LAND SURVEYOR LAND SURVEYOR NO. 5378

# FINAL PLAT **SMART STORAGE ANGLETON**

A 12.390 ACRE 2 LOT 1 BLOCK SUBDIVISION

BEING ALL OF A CALLED 12.390 ACRE TRACT **AS RECORDED IN C.C.F.N. 2022031274** O.P.R.B.C.T.

> LOCATED IN THE J. DE J. VALDERAS SURVEY ABSTRACT NO. 380 CITY OF ANGLETON **BRAZORIA COUNTY, TEXAS**



4005 TECHNOLOGY DR., SUITE 1530 ANGLETON, TEXAS 77515 OFFICE: (979) 849-6681 TBPELS No. 10052500 REG. NO. F-825

PROJECT NO: **SCALE:** 1" = 100'DRAWN BY: AD DRAWING NO: 15282 PLAT **DATE:** 09/30/2022 CHECKED BY: DH