


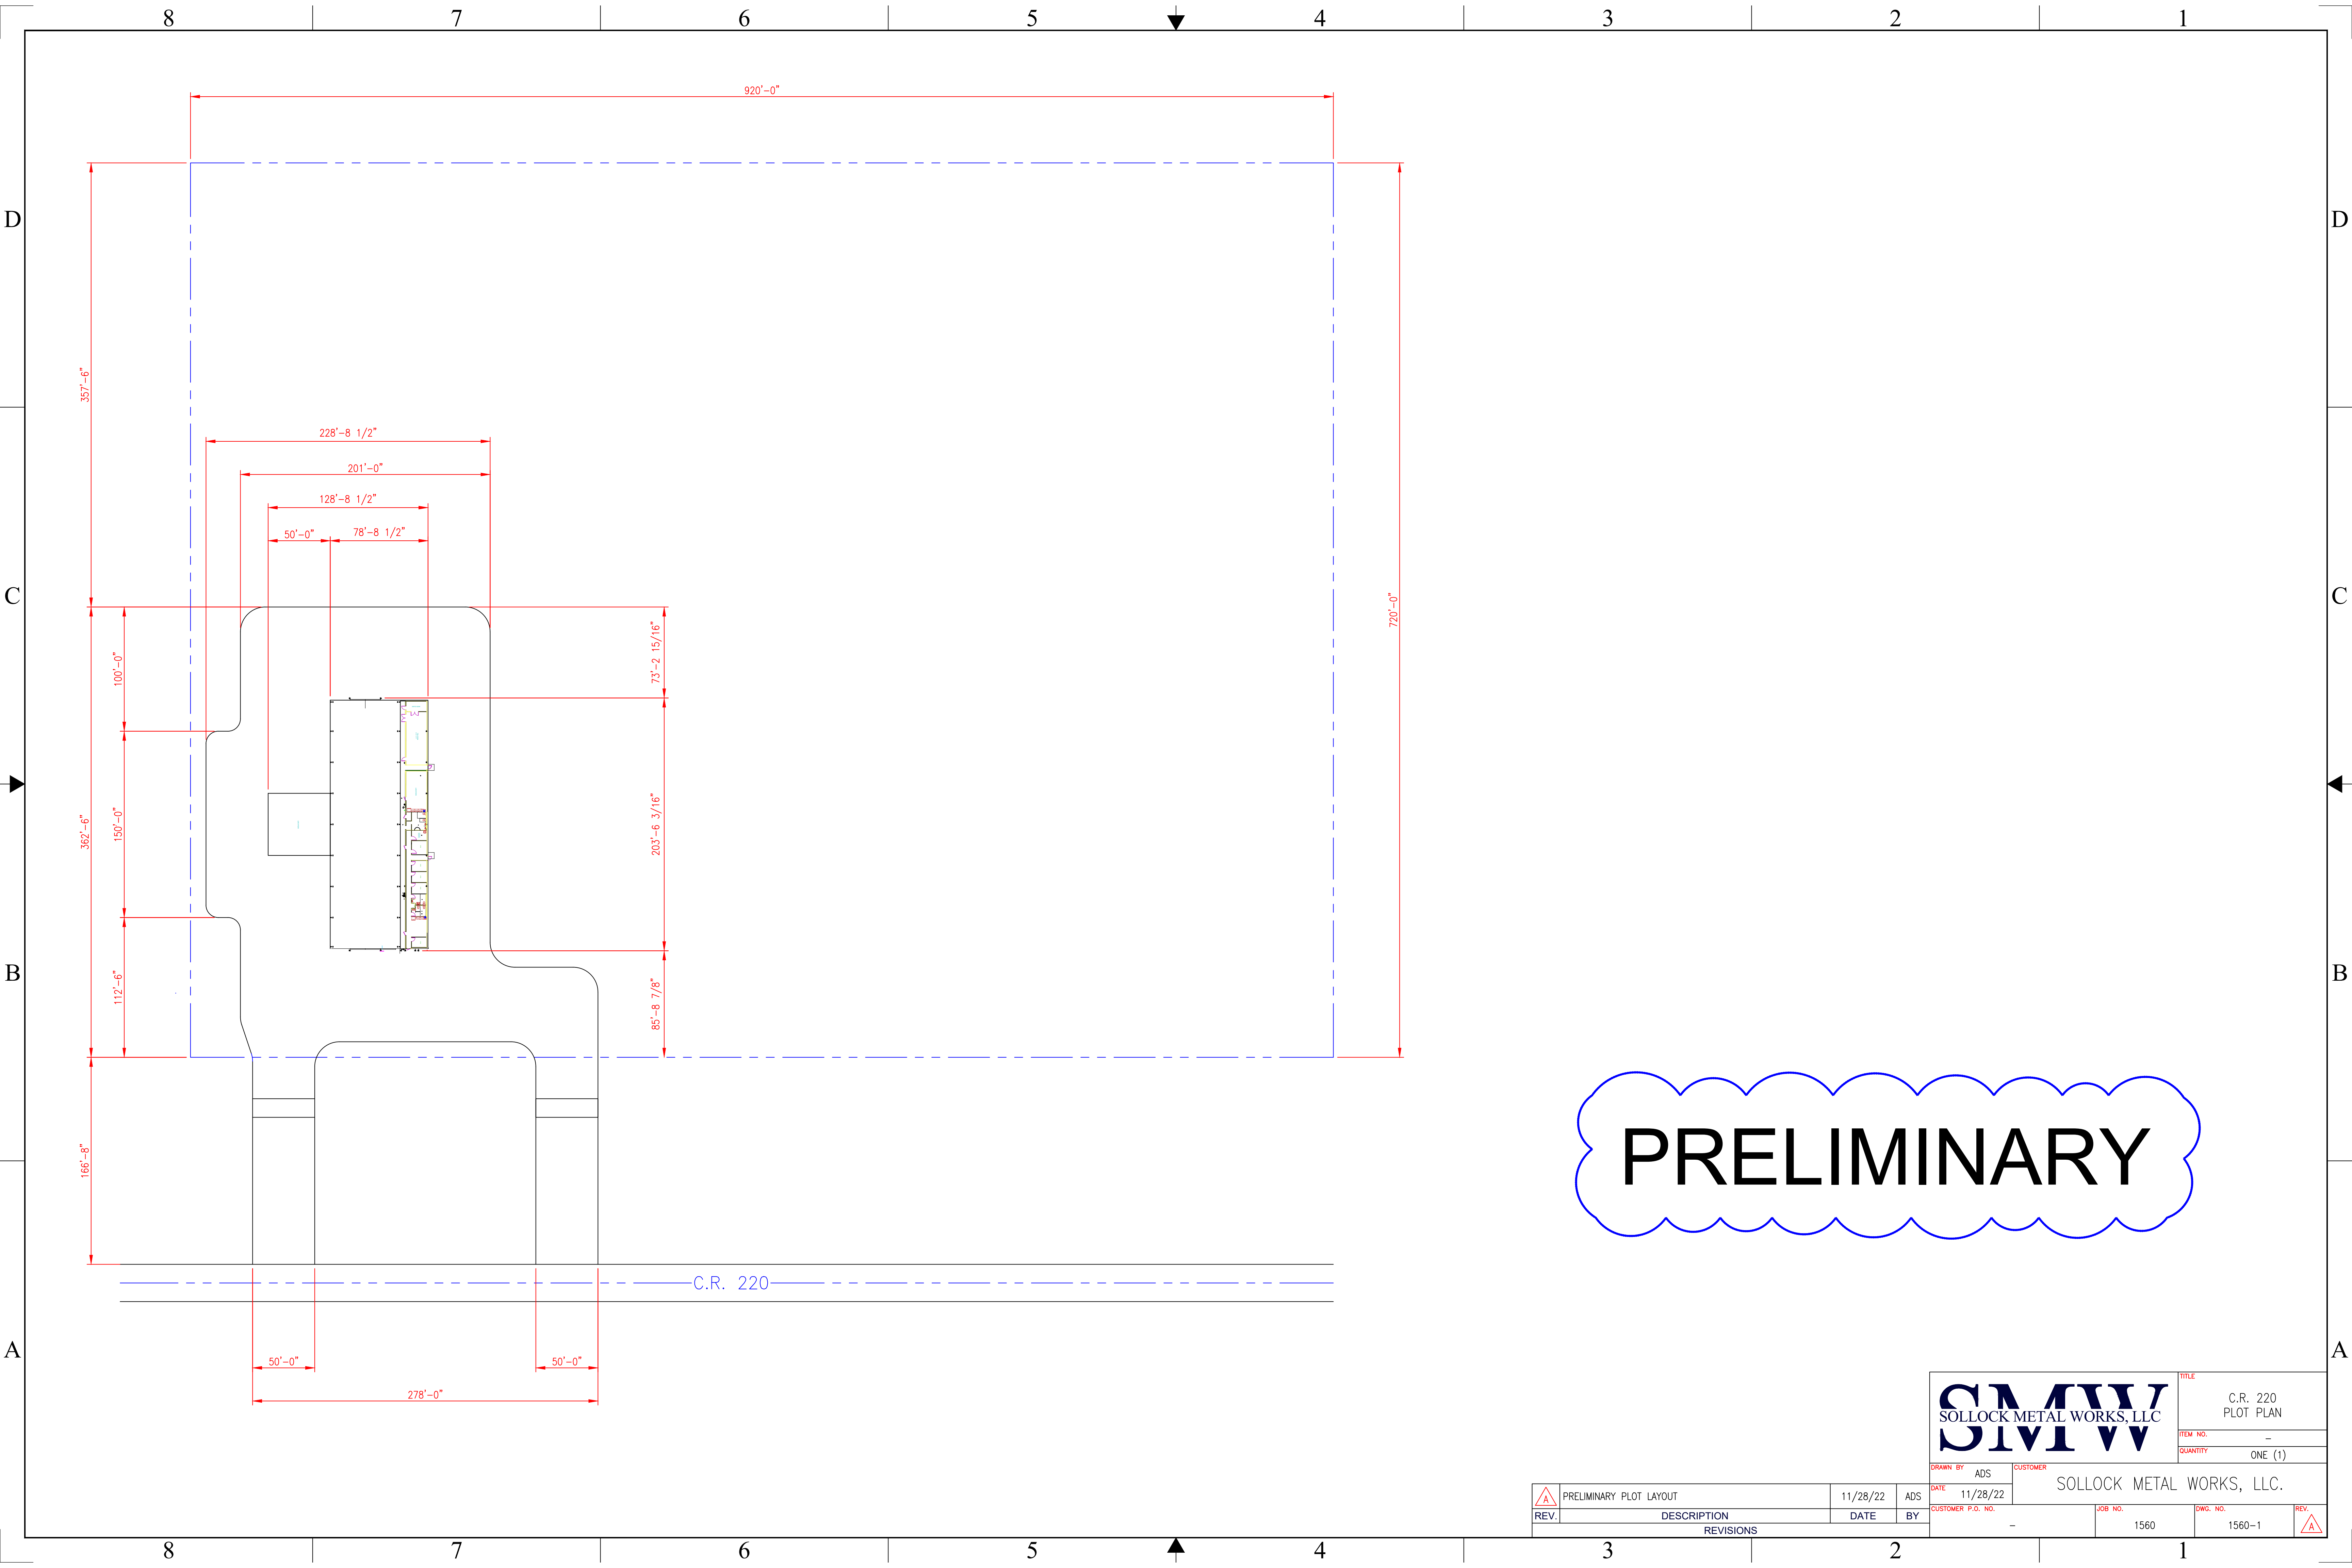

PRELIMINARY

REV.	PRELIMINARY PLOT LAYOUT		11/28/22	ADS	DATE 11/28/22		SOLLOCK METAL WORKS, LLC.			
	DESCRIPTION		DATE	BY	CUSTOMER P.O. NO.	JOB NO.	DWG. NO.	REV.		
REVISIONS					-		1560	1560-1	A	



TITLE	
C.R. 220 PLOT PLAN	
ITEM NO.	-
QUANTITY	ONE (1)