



J:\14000S\14100S\ENGINEERING--SURVEY\14130 CITY ANNEXATION EXHIBIT.DWG PLOT DATE:10/29/2024 Dheidrich

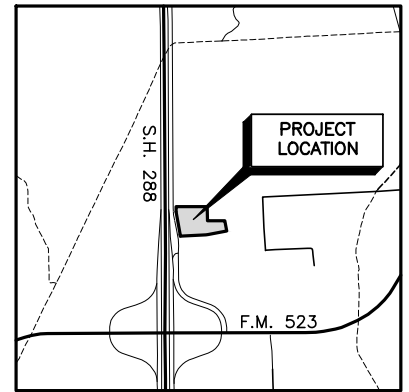

VICINITY MAP

REMAINDER OF
CALLED 89.71 ACRES
TRACT 2
C.C.F. N. 1998012896
O.P.R.B.C.T.

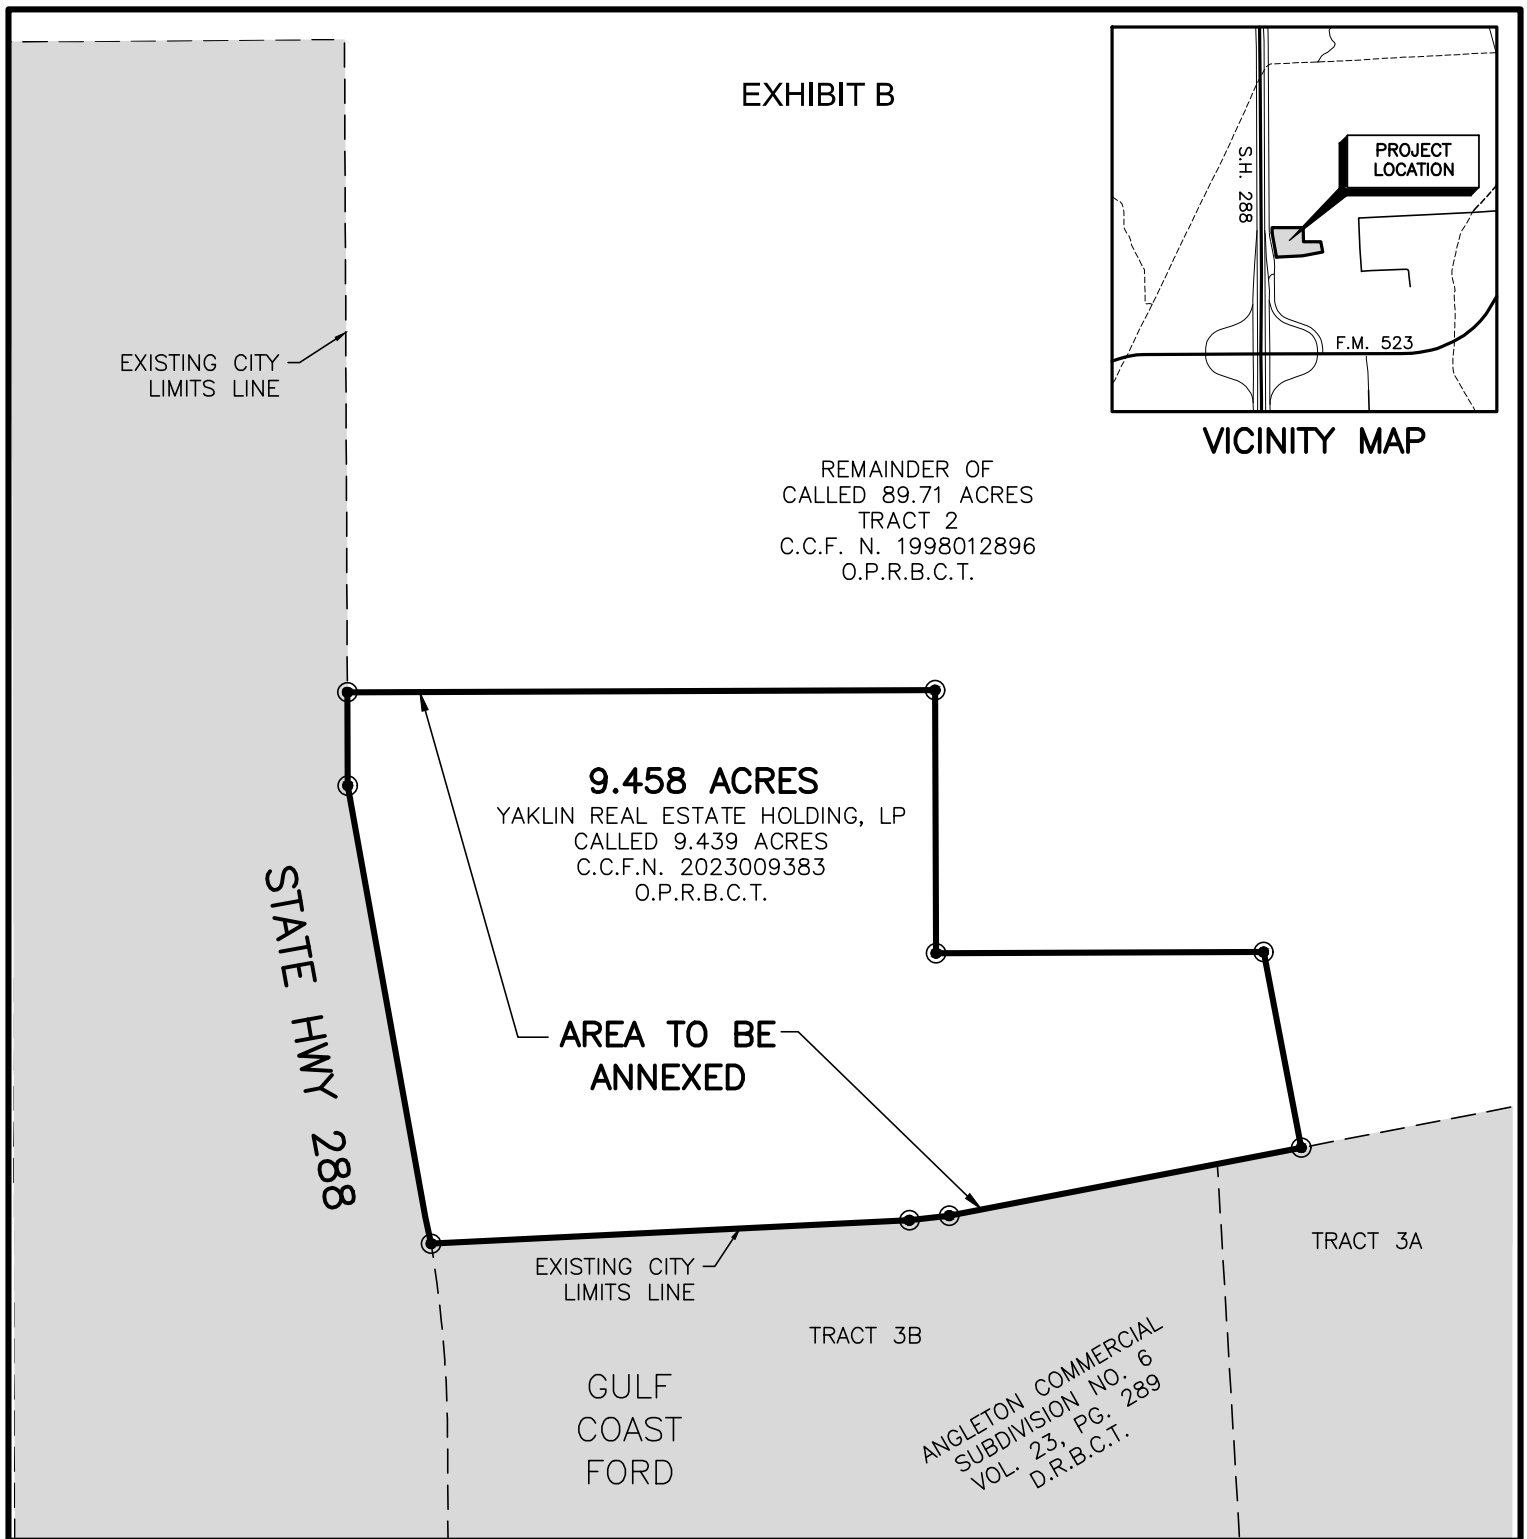

EXISTING CITY LIMITS

**EXHIBIT DRAWING
PROPOSED ANNEXATION**

**CITY OF ANGLETON
BRAZORIA COUNTY, TEXAS**



Baker & Lawson Inc.
4005 Technology Dr., Suite 1530
Angleton, TX 77515
Phone # 979-849-6681
www.bakerlawson.com
Licensed Surveying Firm No. 10052500

DRAWING NO.: 14130 CITY ANNEXATION EXHIBIT		DRAWN BY: DH	CKED BY: AH
JOB NO.: 14130	SCALE: 1" = 200'	DATE: 10/29/2024	REV. NO. 0