

STATE OF TEXAS §
COUNTY OF BRAZORIA §

NOW, THEREFORE, KNOW ALL MEN BY THESE PRESENTS:

THAT _____ acting herein by and through its duly authorized officers, does hereby adopt this plat designating the hereinabove described property as Ashland Street Dedication Sec 3, a subdivision in the jurisdiction of the City of Angleton, Texas, and does hereby dedicate, in fee simple, to the public use forever, the streets, alleys and public parkland shown thereon. The streets, alleys and parkland are dedicated for street purposes. The easements and public use areas, as shown, are dedicated for the public use forever, for the purposes indicated on this plat. No buildings, fences, trees, shrubs, or other improvements or growths shall be constructed or placed upon, over, or across the easements as shown, except that landscape improvements may be placed in landscape easements, if approved by the City of Angleton. In addition, utility easements may also be used for the mutual use and accommodation of all public utilities desiring to use or using the same unless the easement limits the use to particular utilities, said use by public utilities being subordinate to the public's and City of Angleton's use thereof. The City of Angleton and public utility entities shall have the right to remove and keep removed all or parts of any buildings, fences, trees, shrubs, or other improvements or growths which may in any way endanger or interfere with the construction, maintenance, or efficiency of their respective systems in said easements. The City of Angleton and public utility entities shall at all times have the full right of ingress and egress to or from their respective easements for the purpose of constructing, reconstructing, inspecting, patrolling, maintaining, reading meters, and adding to or removing all or parts of their respective systems without the necessity at any time of procuring permission from anyone.

STATE OF TEXAS §
COUNTY OF BRAZORIA §

This plat is hereby adopted by the owners (called "Owners") and approved by the City of Angleton, ("City") subject to the following conditions which shall be binding upon the Owners, their heirs, grantees, successors, and assigns:

"Drainage Easements" shown on the plat are reserved for drainage purposes forever, and the maintenance of the drainage easements shall be provided by all of the owners of lots in the subdivision. All Owner documents shall specify, confirm and bind the Owner(s) to continuously maintain all Drainage Easements and shall relieve the City of Angleton of the responsibility to maintain any Drainage Easement. The fee simple title to the Drainage and Floodway Easement shall always remain in the Owner(s).

The City and Angleton Drainage District will not be responsible for the maintenance and operation of easement or for any damage or injury to private property or person that results from the flow of water along said easement or for the control of erosion, but reserves the right to use enforcement powers to ensure that drainage easements are properly functioning in the manner in which they were designed and approved.

The Owners shall keep all Drainage Easements clean and free of debris, silt, and any substance which would result in unsanitary conditions or obstruct the flow of water, and the City of Angleton or Angleton Drainage District shall have the right of ingress and egress for the purpose of inspection and supervision of maintenance work by the Owners to alleviate any public health or safety issues.

The Association hereby agrees to indemnify and hold harmless the City from any such damages and injuries.

STATE OF TEXAS §
COUNTY OF BRAZORIA §

The owner of land shown on this plat, in person or through a duly authorized agent, dedicates to the use of the public forever all streets, alleys, parks, watercourses, drains, easements and public places thereon shown for the purpose and consideration therein expressed.

Owner

Duly Authorized Agent

STATE OF TEXAS §
COUNTY OF _____ §

BEFORE ME, the undersigned authority, on this day personally appeared _____, _____, known to me to be the person whose name is subscribed to the foregoing instrument and acknowledged to me that they executed the same for the purposes and considerations therein expressed.

GIVEN UNDER MY HAND AND SEAL OF OFFICE, this _____ day of _____, 20____.

Notary Public in and for the State of Texas

Print Name

My commission expires: _____

STATE OF TEXAS §
COUNTY OF _____ §

KNOW ALL MEN BY THESE PRESENTS:

That I, Steve Jares, do hereby certify that I prepared this plat from an actual and accurate survey of the land and that the corner monuments shown thereon were properly placed under my supervision.

Steve Jares
Registered Professional Land Surveyor
Texas Registration No 5317

STATE OF TEXAS §
COUNTY OF BRAZORIA §

KNOW ALL MEN BY THESE PRESENTS:

That I, William A.C. McAshan, do hereby certify that proper engineering consideration has been provided in this plat. To the best of my knowledge, this plat conforms to all requirements of the Angleton LDC, except for any variances that were expressly granted by the City Council.

William A.C. McAshan, P.E.
Professional Engineer


STATE OF TEXAS §
COUNTY OF BRAZORIA §

A METES & BOUNDS description of a certain 24.91 acre tract of land situated in Shubael Marsh Surveys, Abstract Nos. 81 & 82 in Brazoria County, Texas, being out of a called 469.08 acre tract conveyed to Anchor Holdings MP, LLC by Special Warranty Deed recorded in Clerk's File No. 2021085145 of the Official Public Records of Brazoria County (OPROBC); said 24.91 acre tract being more particularly described as follows with all bearings being based on the Texas Coordinate System of 1983, South Central Zone;

COMMENCING at a found concrete monument at the northwest corner of said 469.08-acre tract, the southwest corner of a called 2.97-acre tract of land conveyed to James W. Northrup and Deborah Northrup in Clerk's File No. 01-008056 in Brazoria County Official Public Records, and along the east line of F.M. Highway 521 recorded in Volume P, Page 201 of the Commissioner Court Records;

THENCE, over and across said 469.08 acre tract the following twenty six (26) courses and distances:

1. South 65°37'39" East, 1741.98 feet to the POINT OF BEGINNING of the herein described subject tract;
2. South 06°52'05" East, 70.00 feet to a point for corner marking the beginning of a non-tangent curve to the right;
3. Along the arc of said non-tangent curve to the right having a radius of 715.00 feet, a central angle of 36°53'55", an arc length of 460.46 feet, and a long chord bearing South 78°25'07" East, with a chord length of 452.54 feet to a point for corner marking the beginning of a compound curve to the right;
4. Along the arc of said compound curve to the right having a radius of 25.00 feet, a central angle of 93°33'50", an arc length of 40.82 feet, and a long chord bearing South 13°11'15" East, with a chord length of 36.44 feet to a point for corner marking the beginning of a reverse curve to the left;
5. Along the arc of said reverse curve to the left having a radius of 430.00 feet, a central angle of 34°03'55", an arc length of 255.66 feet, and a long chord bearing South 16°33'43" West, with a chord length of 251.91 feet to a point for corner marking the beginning of a reverse curve to the right;
6. Along the arc of said reverse curve to the right having a radius of 25.00 feet, a central angle of 77°42'59", an arc length of 33.91 feet, and a long chord bearing South 38°23'15" West, with a chord length of 31.37 feet to a point for corner marking the beginning of a reverse curve to the left;
7. Along the arc of said reverse curve to the left having a radius of 320.00 feet, a central angle of 01°16'31", an arc length of 7.12 feet, and a long chord bearing South 76°36'28" West, with a chord length of 7.12 feet to a point for corner;
8. North 14°01'46" West, 125.00 feet to a point for corner;
9. South 70°08'52" West, 90.29 feet to a point for corner;
10. South 58°30'09" West, 91.70 feet to a point for corner;
11. South 47°48'28" West, 178.80 feet to a point for corner;
12. South 63°17'42" West, 570.00 feet to a point for corner;
13. South 44°34'38" West, 455.00 feet to a point for corner;
14. South 36°12'11" West, 190.26 feet to a point for corner;
15. South 21°46'37" West, 66.45 feet to a point for corner;
16. South 16°30'19" East, 324.58 feet to a point for corner;
17. South 74°29'44" West, 383.33 feet to a point for corner;
18. North 15°30'16" West, 60.00 feet to a point for corner marking the beginning of a non-tangent curve to the left;
19. Along the arc of said non-tangent curve to the left having a radius of 630.00 feet, a central angle of 02°19'43", an arc length of 25.61 feet, and a long chord bearing South 73°19'52" West, with a chord length of 25.60 feet to a point for corner marking the beginning of a reverse curve to the right;
20. Along the arc of said reverse curve to the right having a radius of 25.00 feet, a central angle of 87°16'51", an arc length of 38.08 feet, and a long chord bearing North 64°11'34" West, with a chord length of 34.51 feet to a point for corner marking the beginning of a compound curve to the right;
21. Along the arc of said compound curve to the right having a radius of 745.00 feet, a central angle of 37°04'06", an arc length of 481.99 feet, and a long chord bearing North 02°01'06" West, with a chord length of 473.62 feet to a point for corner;
22. North 73°29'03" West, 70.00 feet to a point for corner marking the beginning of a non-tangent curve to the right;
23. Along the arc of said non-tangent curve to the right having a radius of 815.00 feet, a central angle of 26°23'37", an arc length of 375.44 feet, and a long chord bearing North 29°42'46" East, with a chord length of 372.12 feet to a point for corner;
24. North 42°54'34" East, 314.82 feet to a point for corner marking the beginning of a curve to the right;
25. Along the arc of said curve to the right having a radius of 3035.00 feet, a central angle of 15°53'23", an arc length of 841.69 feet, and a long chord bearing North 50°51'16" East, with a chord length of 839.00 feet to a point for corner marking the beginning of a compound curve to the right;
26. Along the arc of said compound curve to the right having a radius of 785.00 feet, a central angle of 24°19'58", an arc length of 333.38 feet, and a long chord bearing North 70°57'56" East, with a chord length of 330.88 feet to the POINT OF BEGINNING, CONTAINING 24.91 acres of land in Brazoria County, Texas.

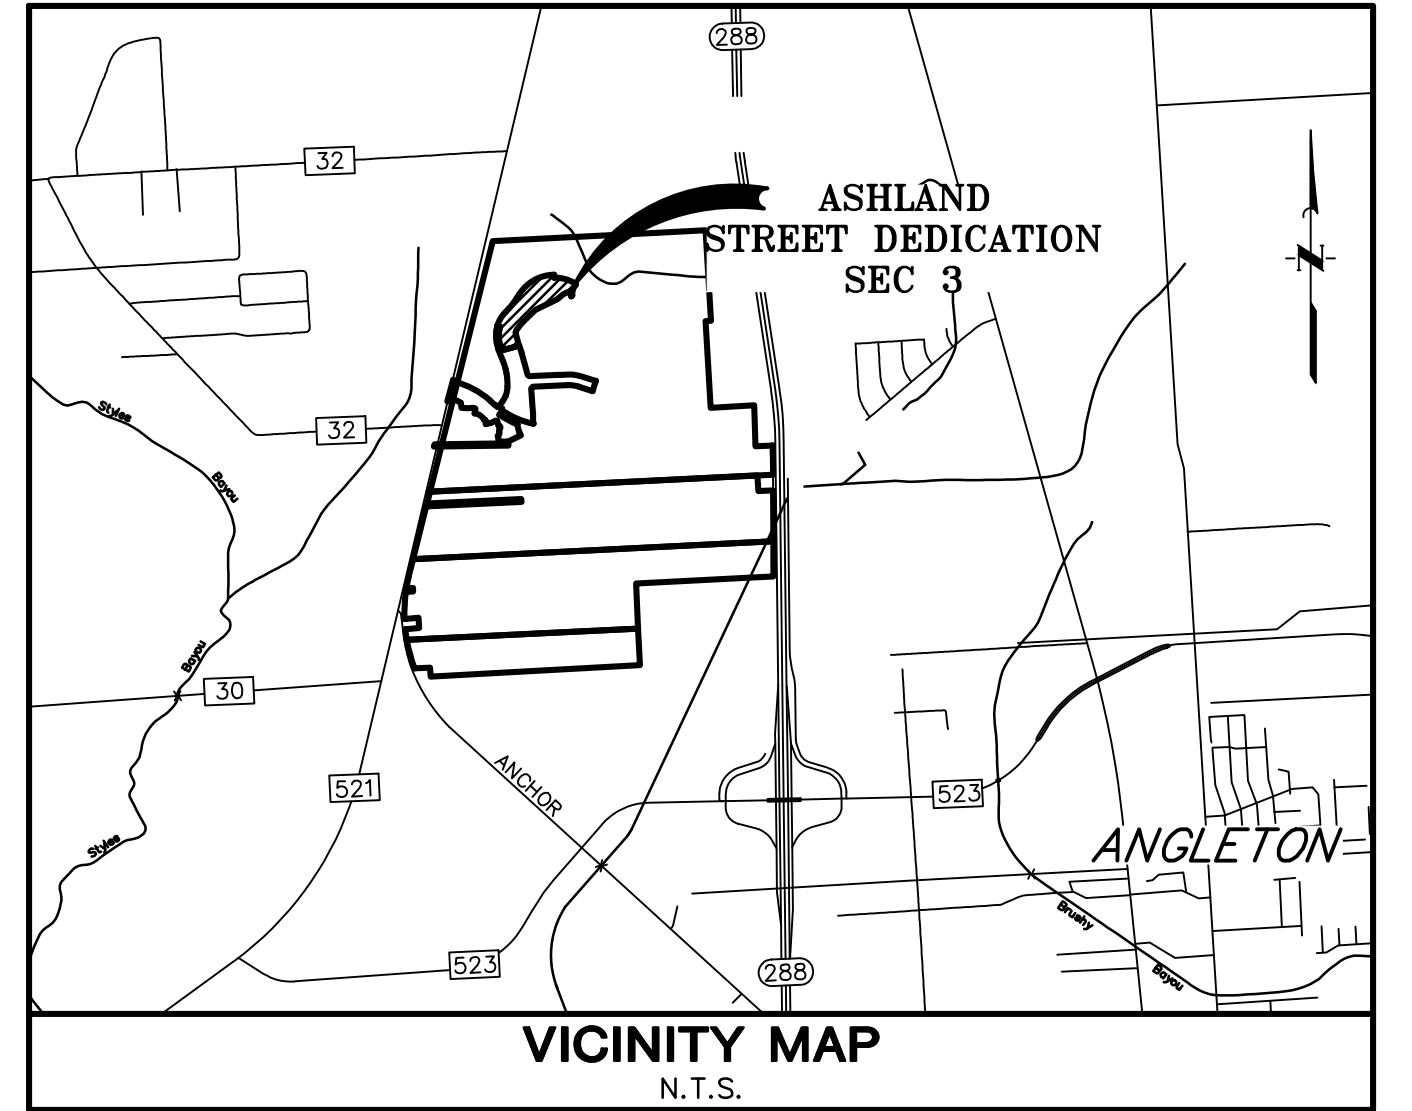

APPROVED this ___ day of _____, 20____, by the Planning and Zoning Commission, City of Angleton, Texas.

Chairman, Planning and Zoning Commission

City Secretary

APPROVED this ___ day of _____, 20____, by the City Council, City of Angleton, Texas.

Mayor

City Secretary

STATE OF TEXAS §
COUNTY OF BRAZORIA §

This instrument was acknowledged before me on the ___ day of _____, 20____, by

City Secretary, City of Angleton
On behalf of the Notary Public, State of Texas

FINAL PLAT OF ASHLAND STREET DEDICATION SEC 3

A SUBDIVISION OF 24.91 ACRES OF LAND
OUT OF THE
SHUBAEL MARSH SURVEY, A-82
BRAZORIA COUNTY, TEXAS


3 RESERVES

1 BLOCK

DECEMBER 2024

OWNER
ANCHOR HOLDINGS MP LLC
101 PARKLANE BOULEVARD
SUITE 102
SUGAR LAND, TEXAS 77478
281-912-3364

PLANNER
META PLANNING AND DESIGN
24275 KATY FREEWAY
SUITE 200
KATY, TEXAS 77494
281-810-1422

ENGINEER/PLANNER/SURVEYOR:
 **QUIDDITY**
Quiddity Engineering, LLC
Texas Board of Professional Engineers and Land Surveyors
Registration Nos. F-23290 & 10040300
1229 Corporate Drive, Suite 100 • Houston, TX 77047 • 281.342.2033