


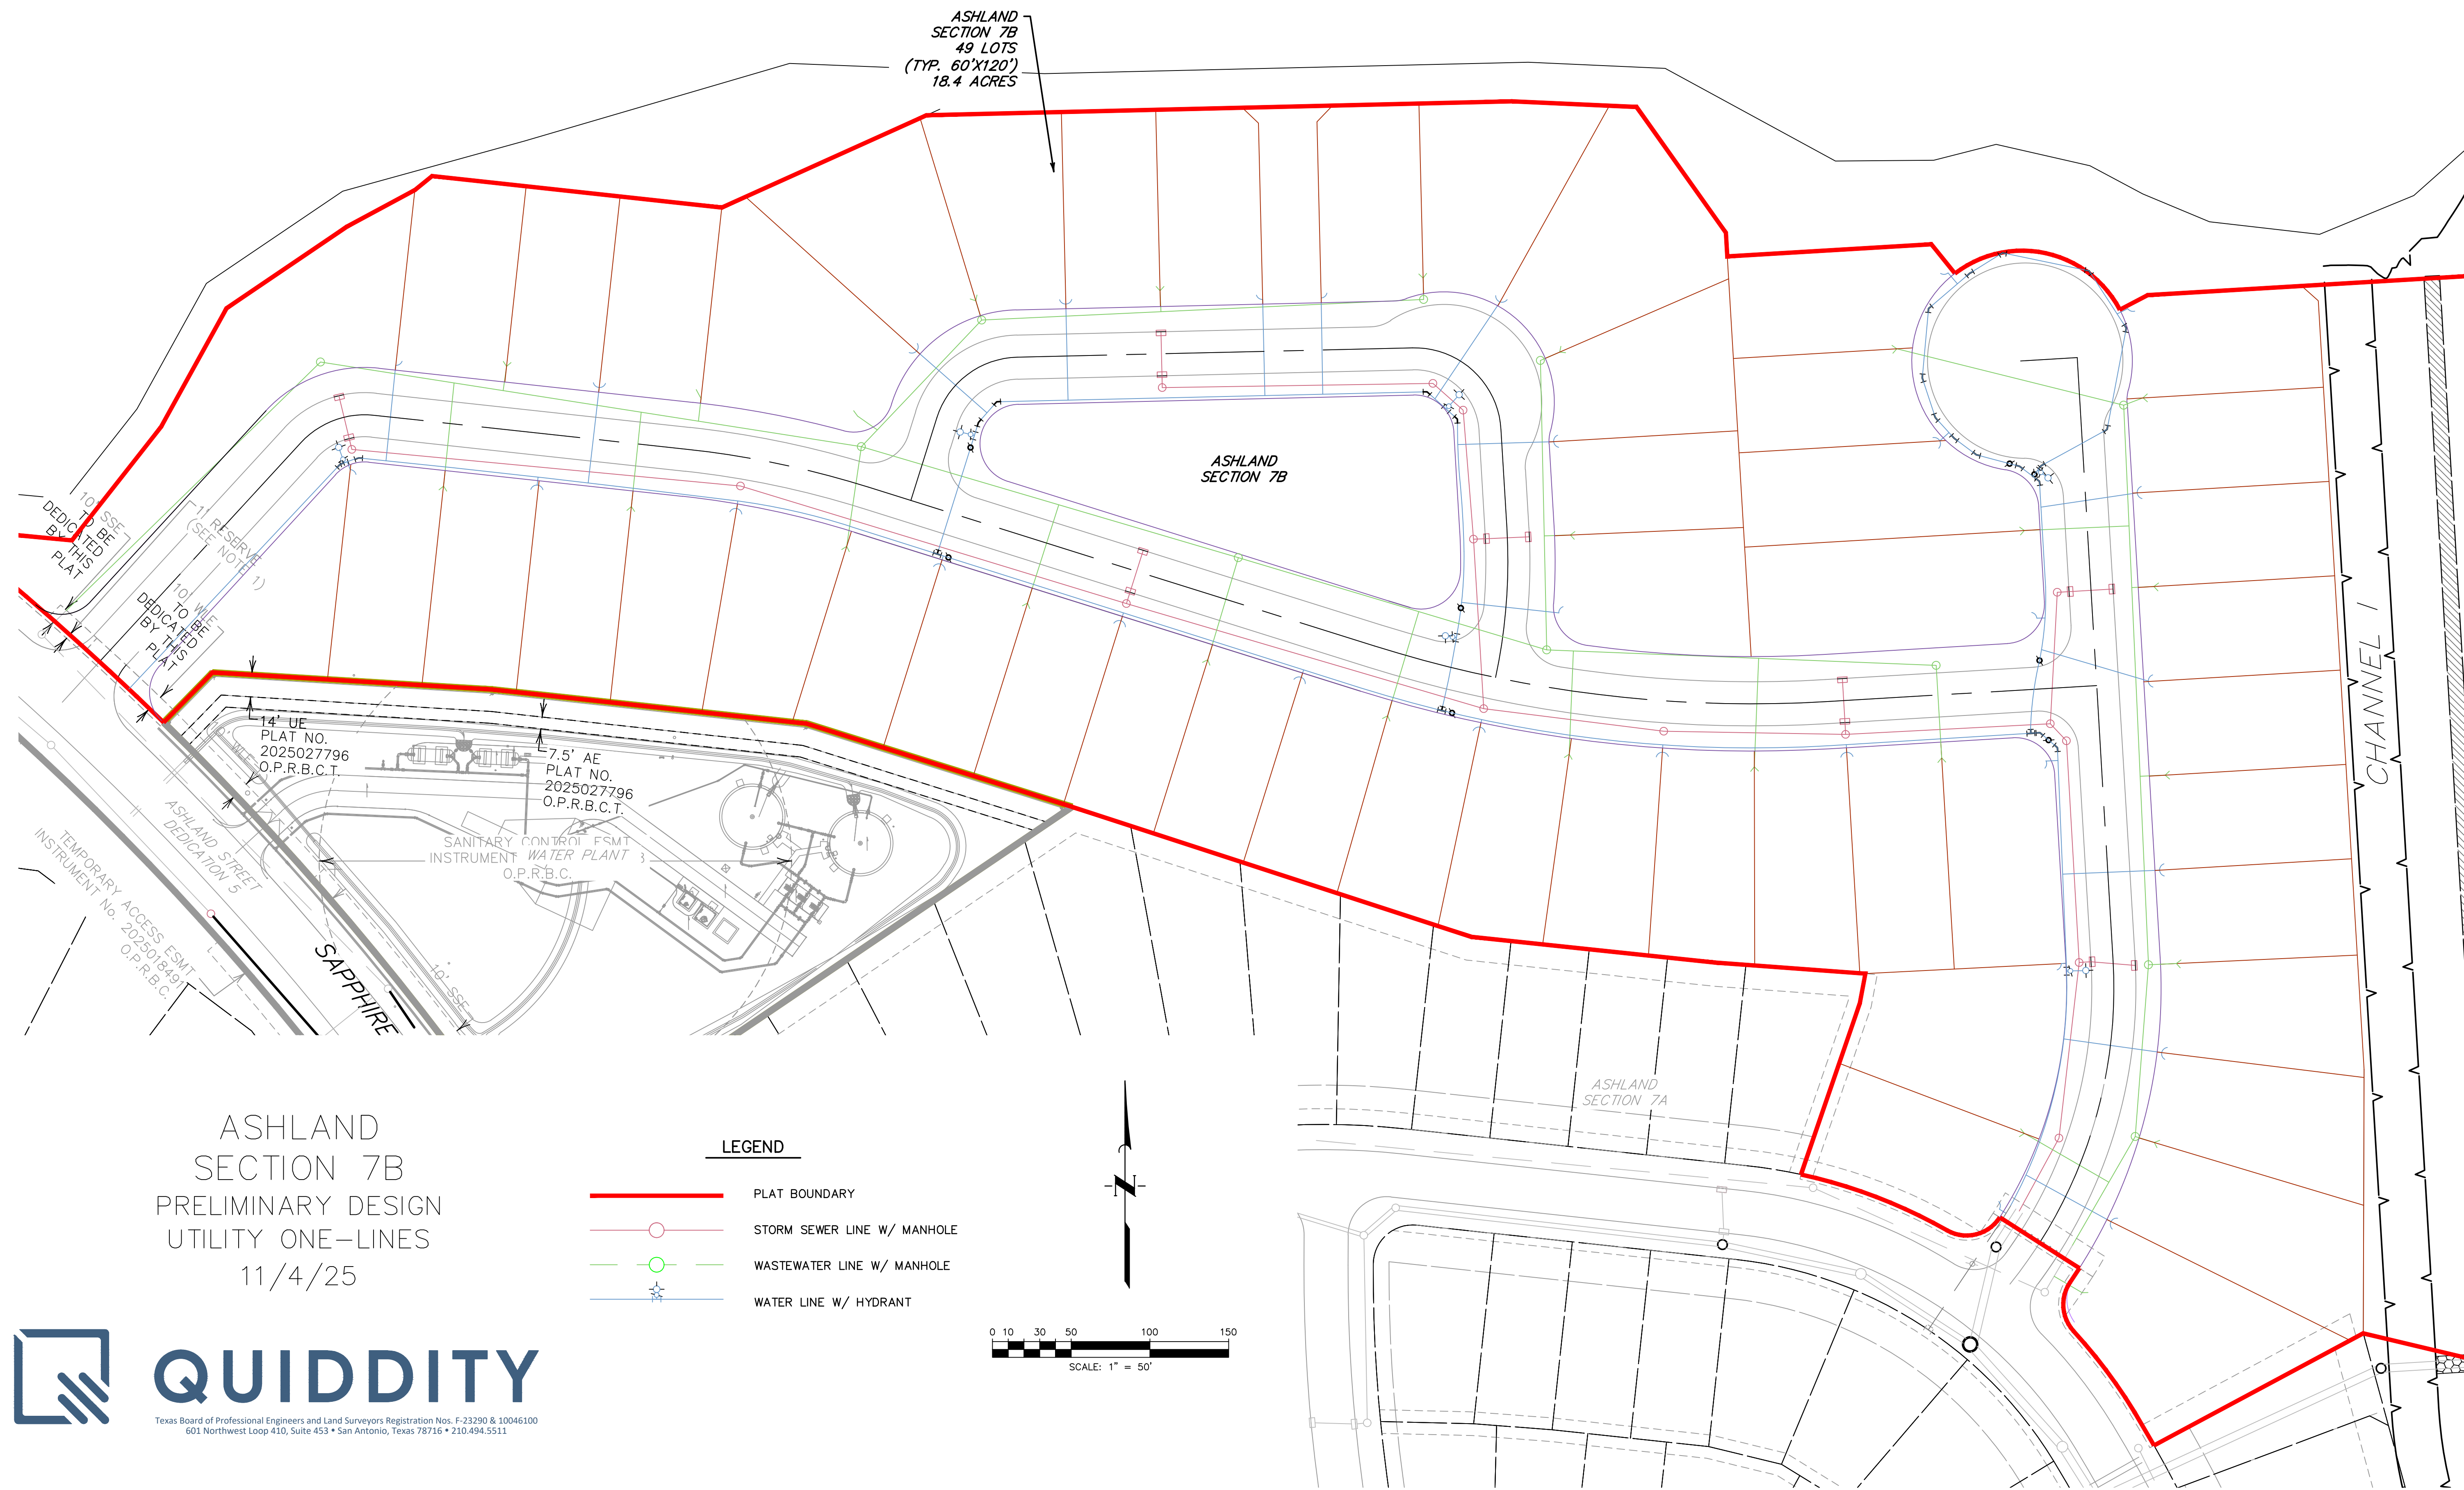

ASHLAND
SECTION 7B
PRELIMINARY DESIGN
UTILITY ONE-LINES
11/4/25

LEGEND	
	PLAT BOUNDARY
	STORM SEWER LINE W/ MANHOLE
	WASTEWATER LINE W/ MANHOLE
	WATER LINE W/ HYDRANT

