


FOUNDRY LANE EXTENSION / 100-SCALE EXHIBIT

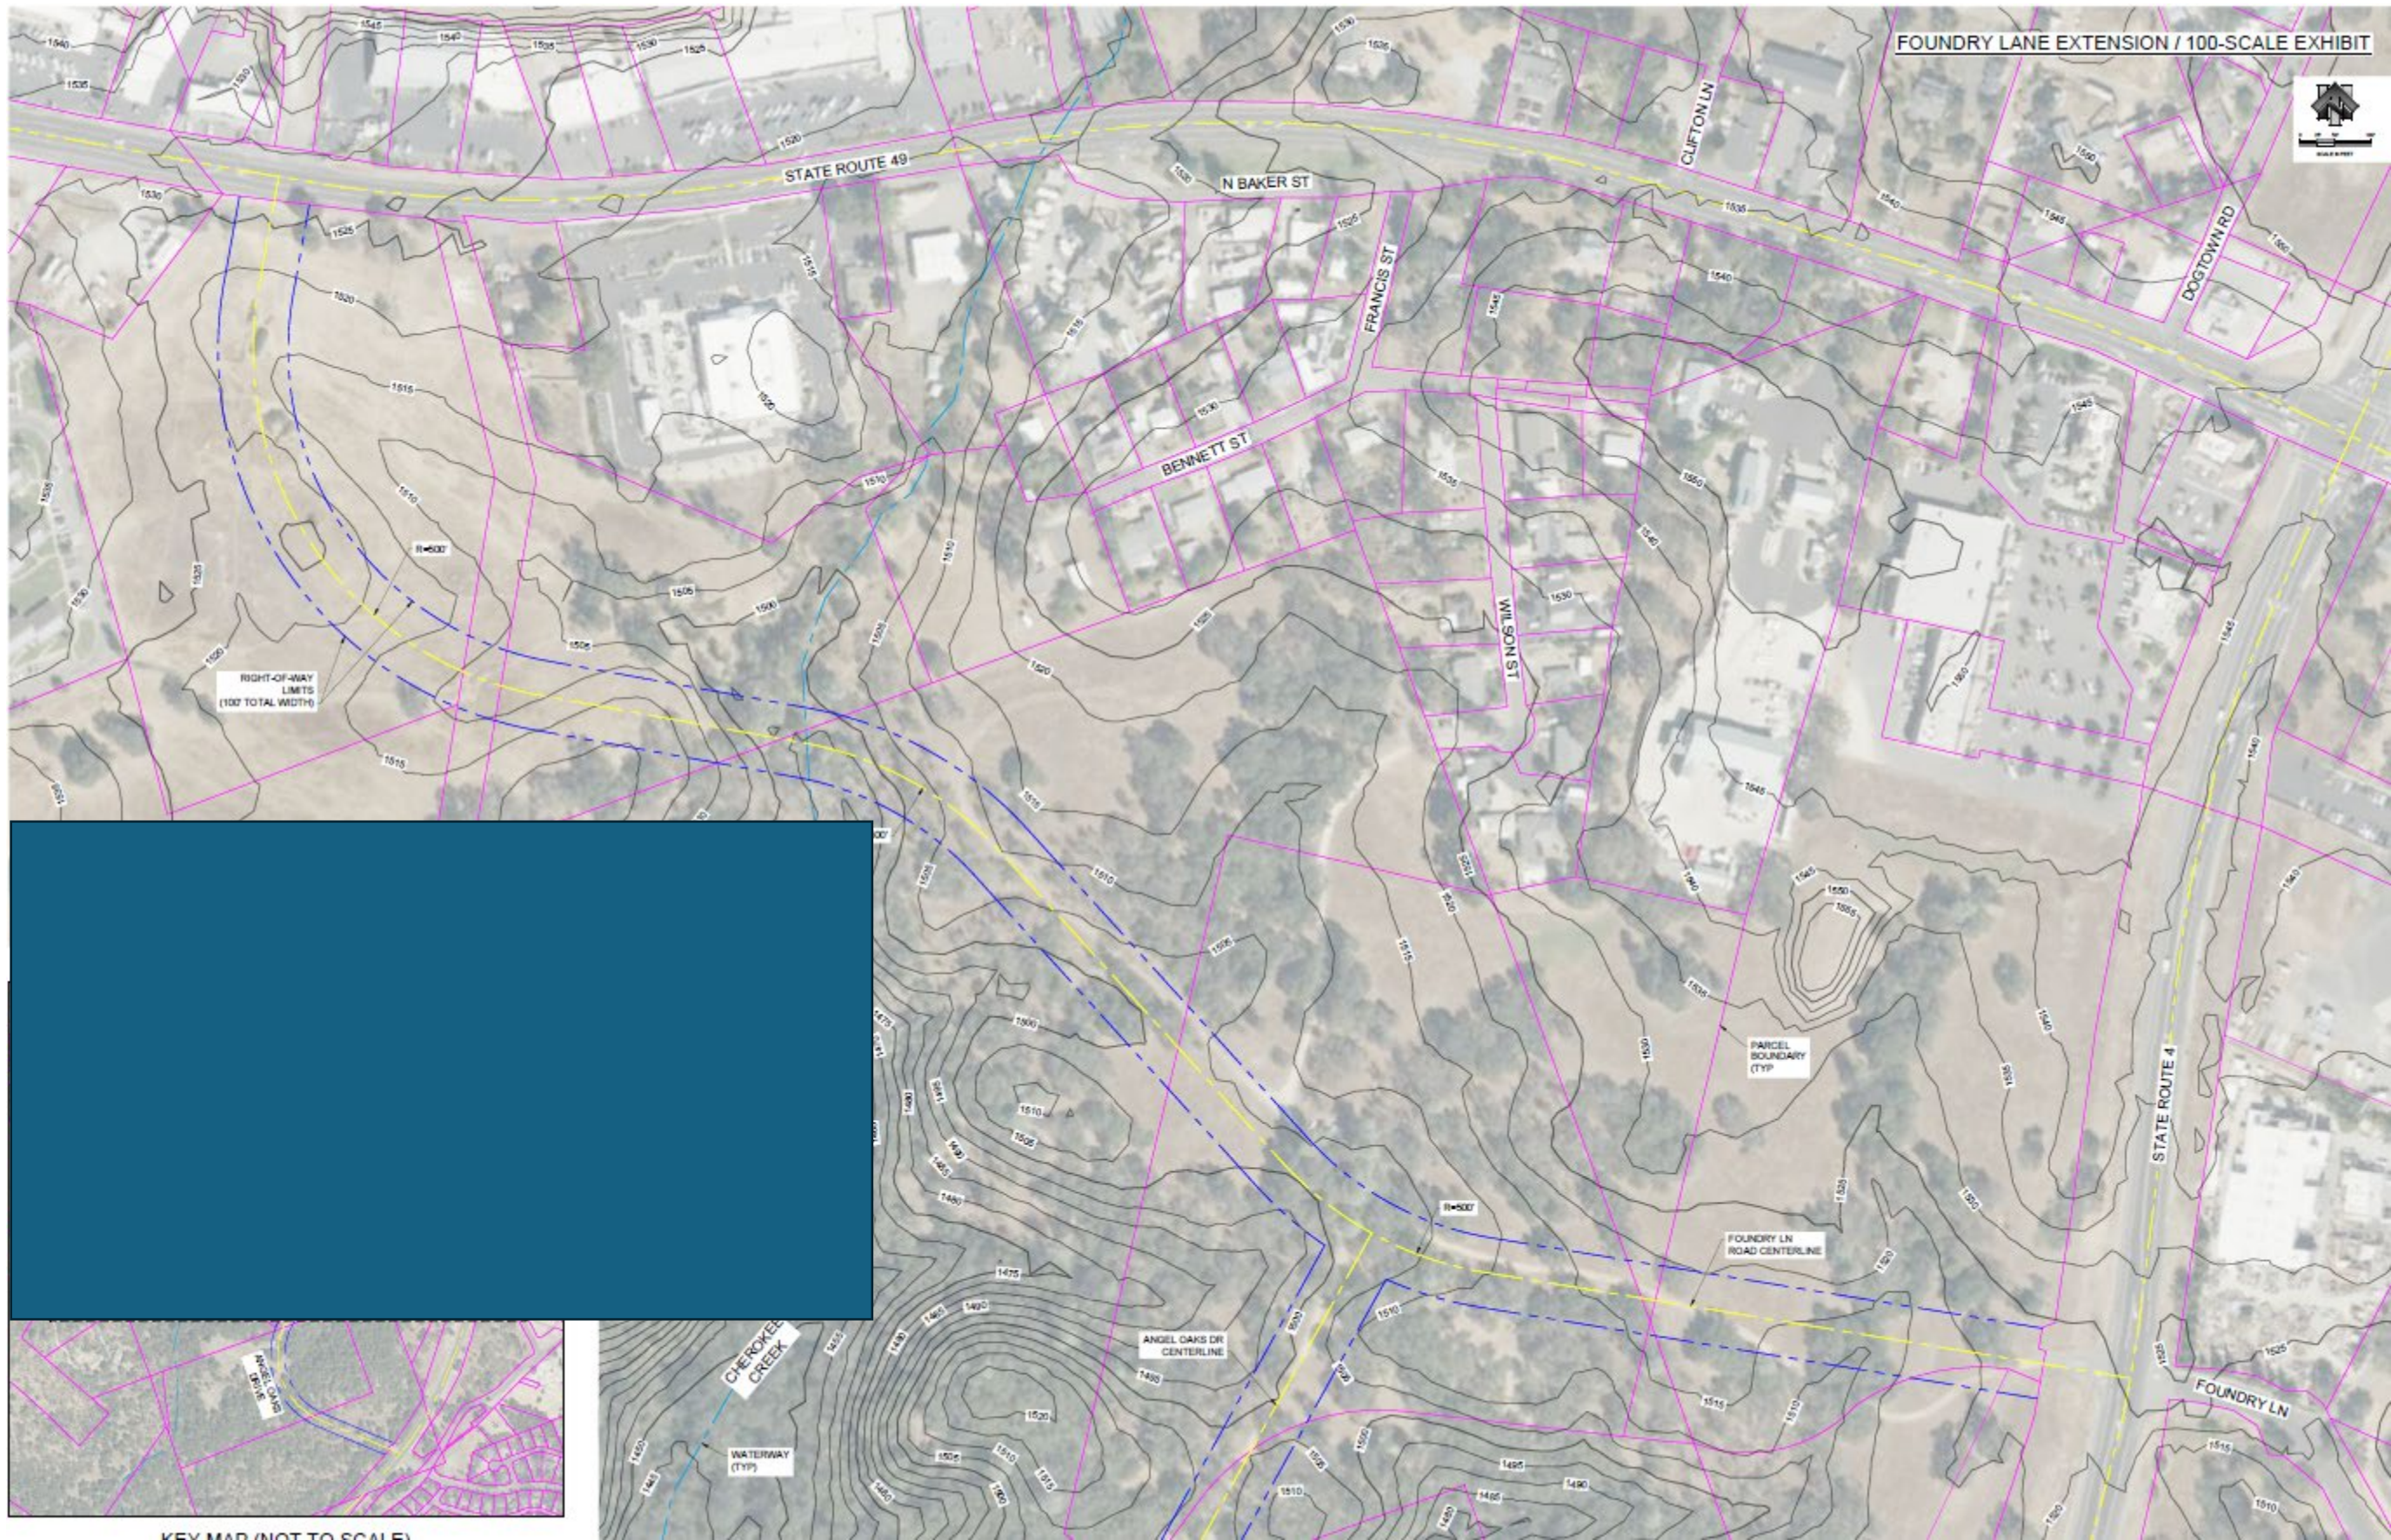

KEY MAP (NOT TO SCALE)