



McAdams

The John R. McAdams Company, Inc. 2905 Meridian Parkway Durham, NC 27713

fax 919. 361. 2269 license number: C-0293, C-187

phone 919. 361. 5000

www.mcadamsco.com

LIENIT

CLIENT

LENNAR 1100 PERIMETER PARK, SUITE 112 MORRISVILLE, NC 27560 PHONE: 919. 465. 5929

LENNAR®

DEPOI 499

NSTRUCTION DRAWING

APEX BARBECUE ROAD

APEX, NORTH CAROLINA, 27502



EXHIBIT A

REVISIONS

NO. DATE

03 .07 .2022 REVISED SCM DETAILS, FUTURE IRRIGATION LINE, WATER & SEWER SERVICE SHIFTS, & SANITARY SEWER REVISIONS

PLAN INFORMATION

PROJECT NO. LEN-19090

FILENAME LEN19090-CD-LS1

CHECKED BY JGY

DRAWN BY --SCALE 1


 SCALE
 1"=40'

 DATE
 08. 13. 2021

 SHEET

LANDSCAPE PLAN

AREA "A"
L5.01

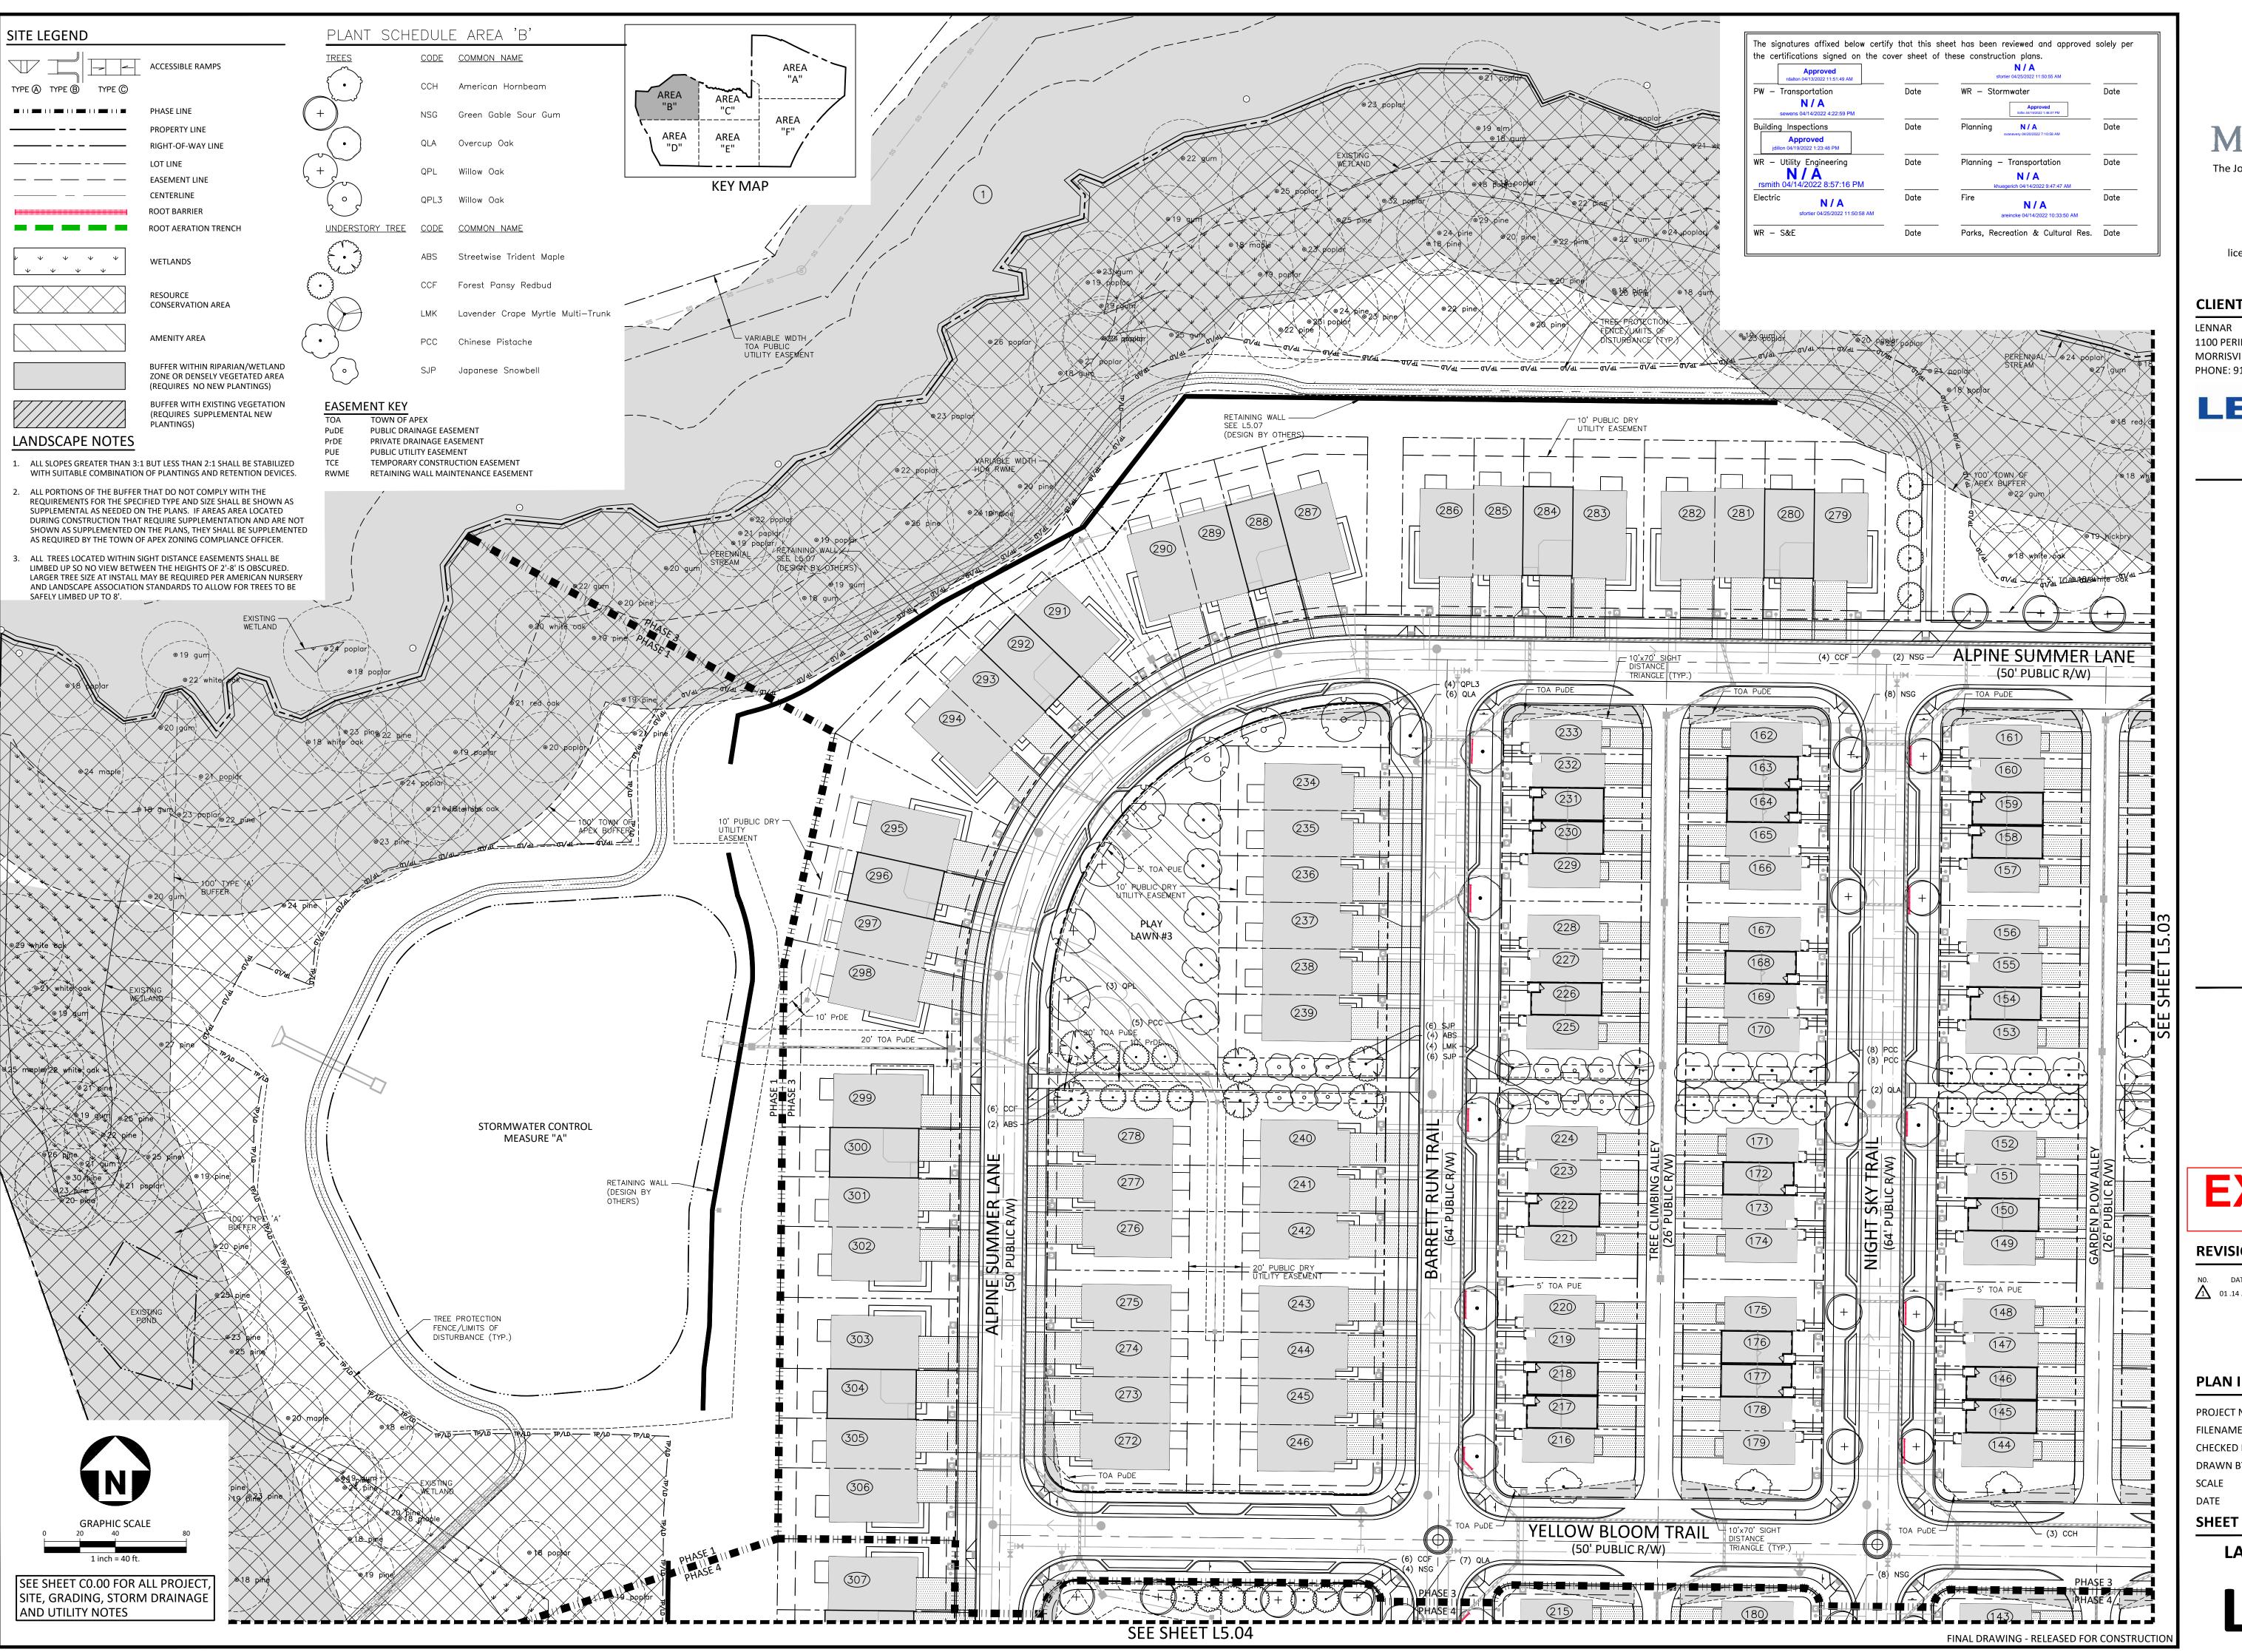



The John R. McAdams Company, Inc. 2905 Meridian Parkway Durham, NC 27713

phone 919. 361. 5000 fax 919. 361. 2269 license number: C-0293, C-187

www.mcadamsco.com

CLIENT

LENNAR 1100 PERIMETER PARK, SUITE 112

MORRISVILLE, NC 27560 PHONE: 919. 465. 5929





EXHIBIT B

REVISIONS

01 .14 .2022 REVISED SCM DETAILS, FUTURE IRRIGATION LINE, WATER & SEWER SERVICE SHIFTS, & ROUNDABOUT UTILITY REVISIONS

PLAN INFORMATION


PROJECT NO. LEN-19090 FILENAME CHECKED BY

DRAWN BY SCALE 1"=40'

08. 13. 2021

LANDSCAPE PLAN

AREA "B"

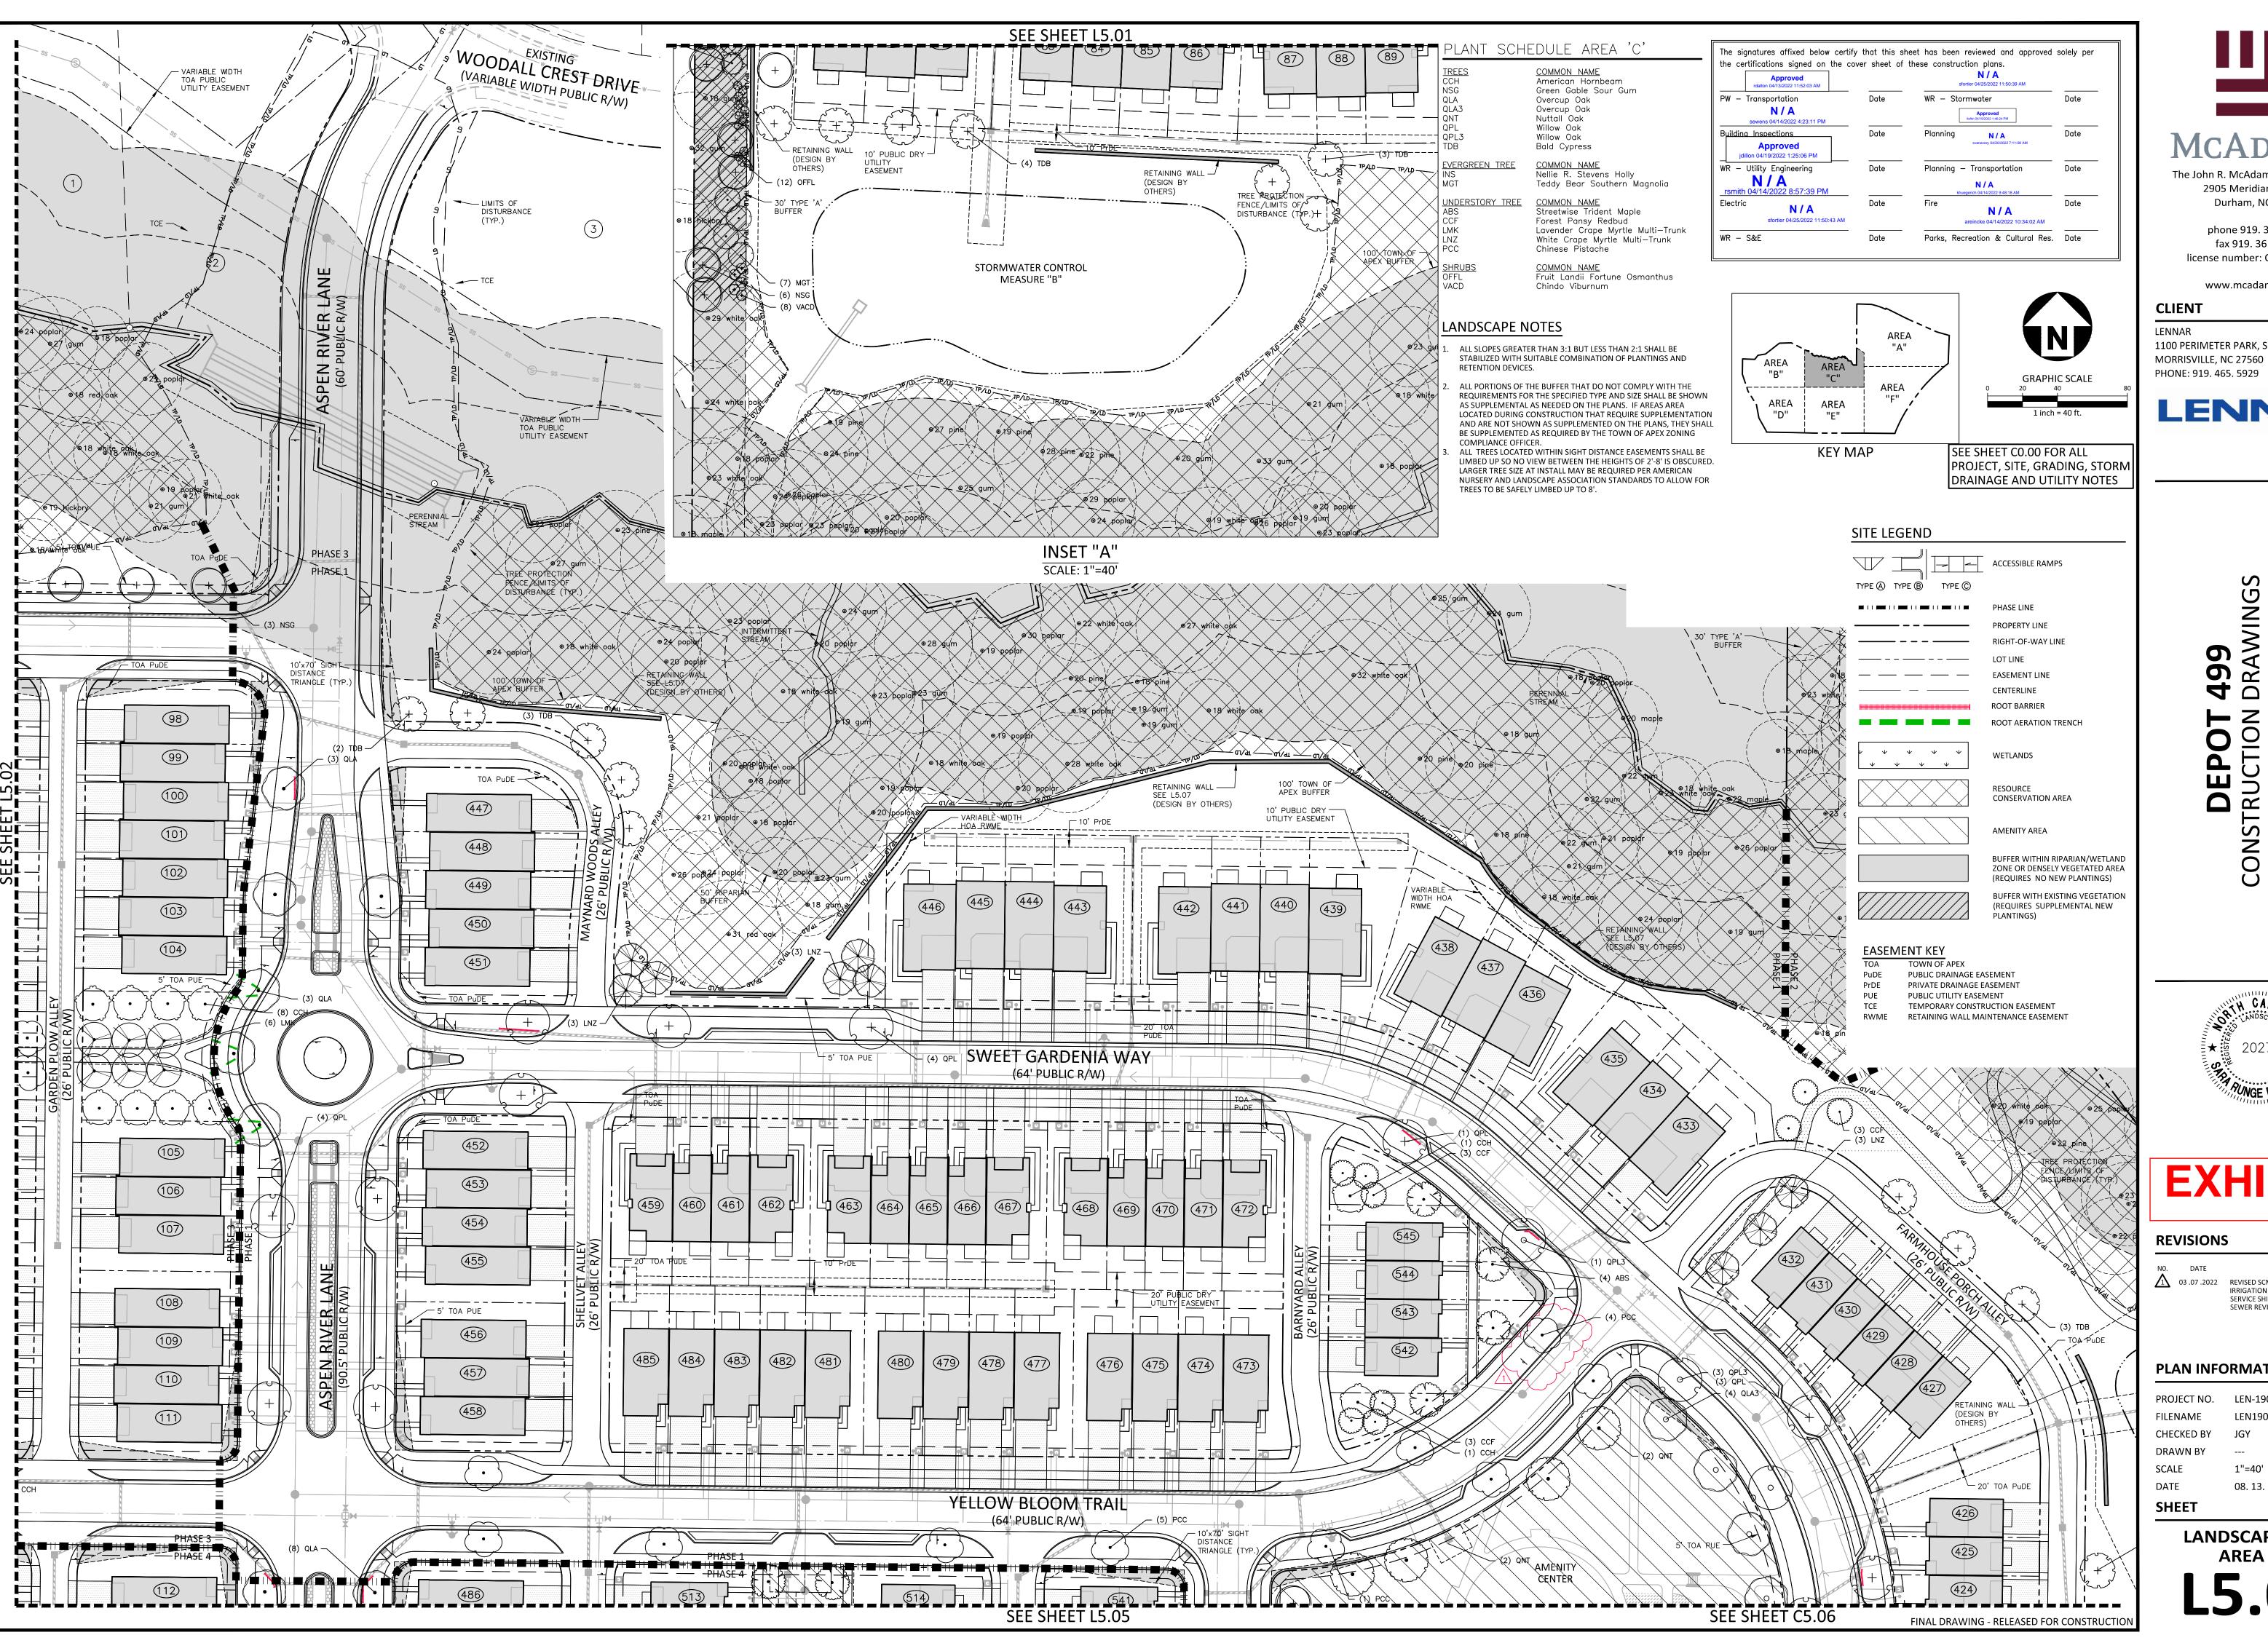



The John R. McAdams Company, Inc. 2905 Meridian Parkway Durham, NC 27713

phone 919. 361. 5000 fax 919. 361. 2269 license number: C-0293, C-187

www.mcadamsco.com

CLIENT

LENNAR 1100 PERIMETER PARK, SUITE 112

LENNAR®



EXHIBIT C

REVISIONS


IRRIGATION LINE, WATER & SEWER SERVICE SHIFTS, & SANITARY SEWER REVISIONS

PLAN INFORMATION

CHECKED BY

DRAWN BY

LANDSCAPE PLAN AREA "C"

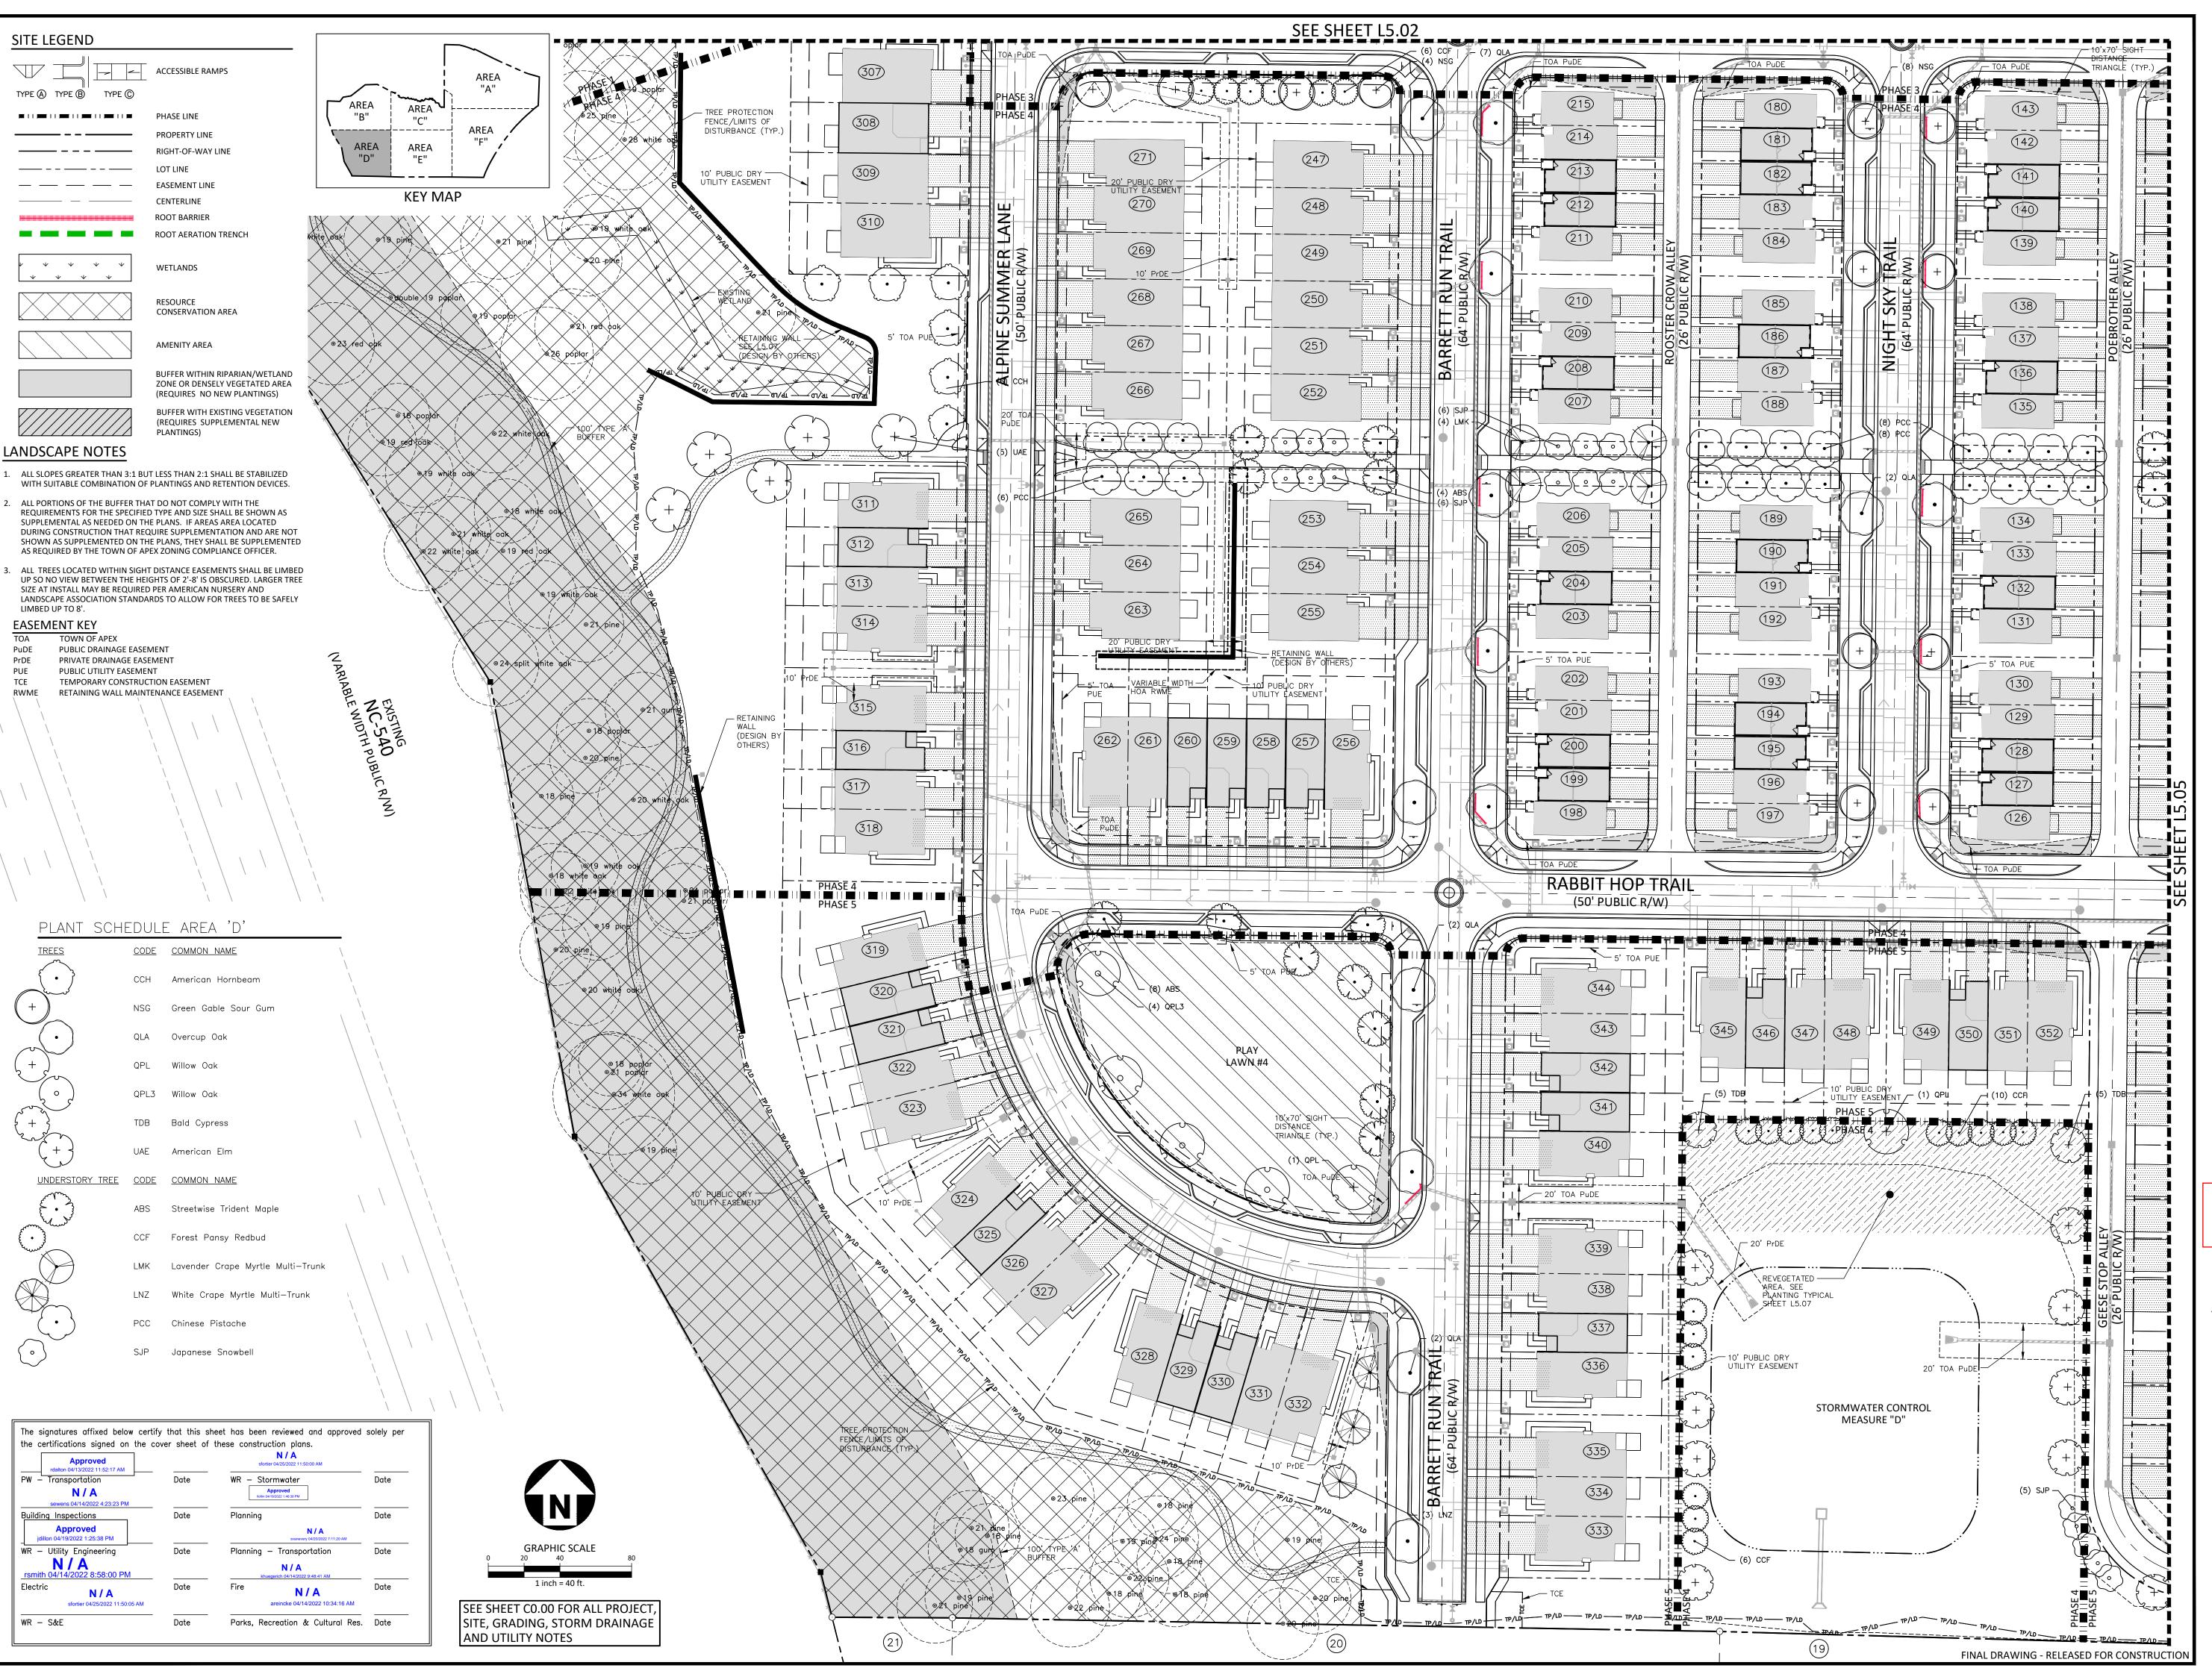



McAdams

The John R. McAdams Company, Inc. 2905 Meridian Parkway Durham, NC 27713

phone 919. 361. 5000 fax 919. 361. 2269 license number: C-0293, C-187

www.mcadamsco.com

CLIENT

LENNAR 1100 PERIMETER

1100 PERIMETER PARK, SUITE 112 MORRISVILLE, NC 27560 PHONE: 919. 465. 5929



NSTRUCTION DRAWING APEX, NORTH CAROLINA, 27502



EXHIBIT D

REVISIONS

NO. DATE

01 .14 .2022 REVISED SCM DETAILS, FUTURE IRRIGATION LINE, WATER & SEWER SERVICE SHIFTS, & ROUNDABOUT UTILITY REVISIONS

PLAN INFORMATION

PROJECT NO. LEN-19090

FILENAME LEN19090-CD-LS1


CHECKED BY JGY

DRAWN BY --SCALE 1"=40'
DATE 08. 13. 2021

SHEET

LANDSCAPE PLAN AREA "D"

L5.04

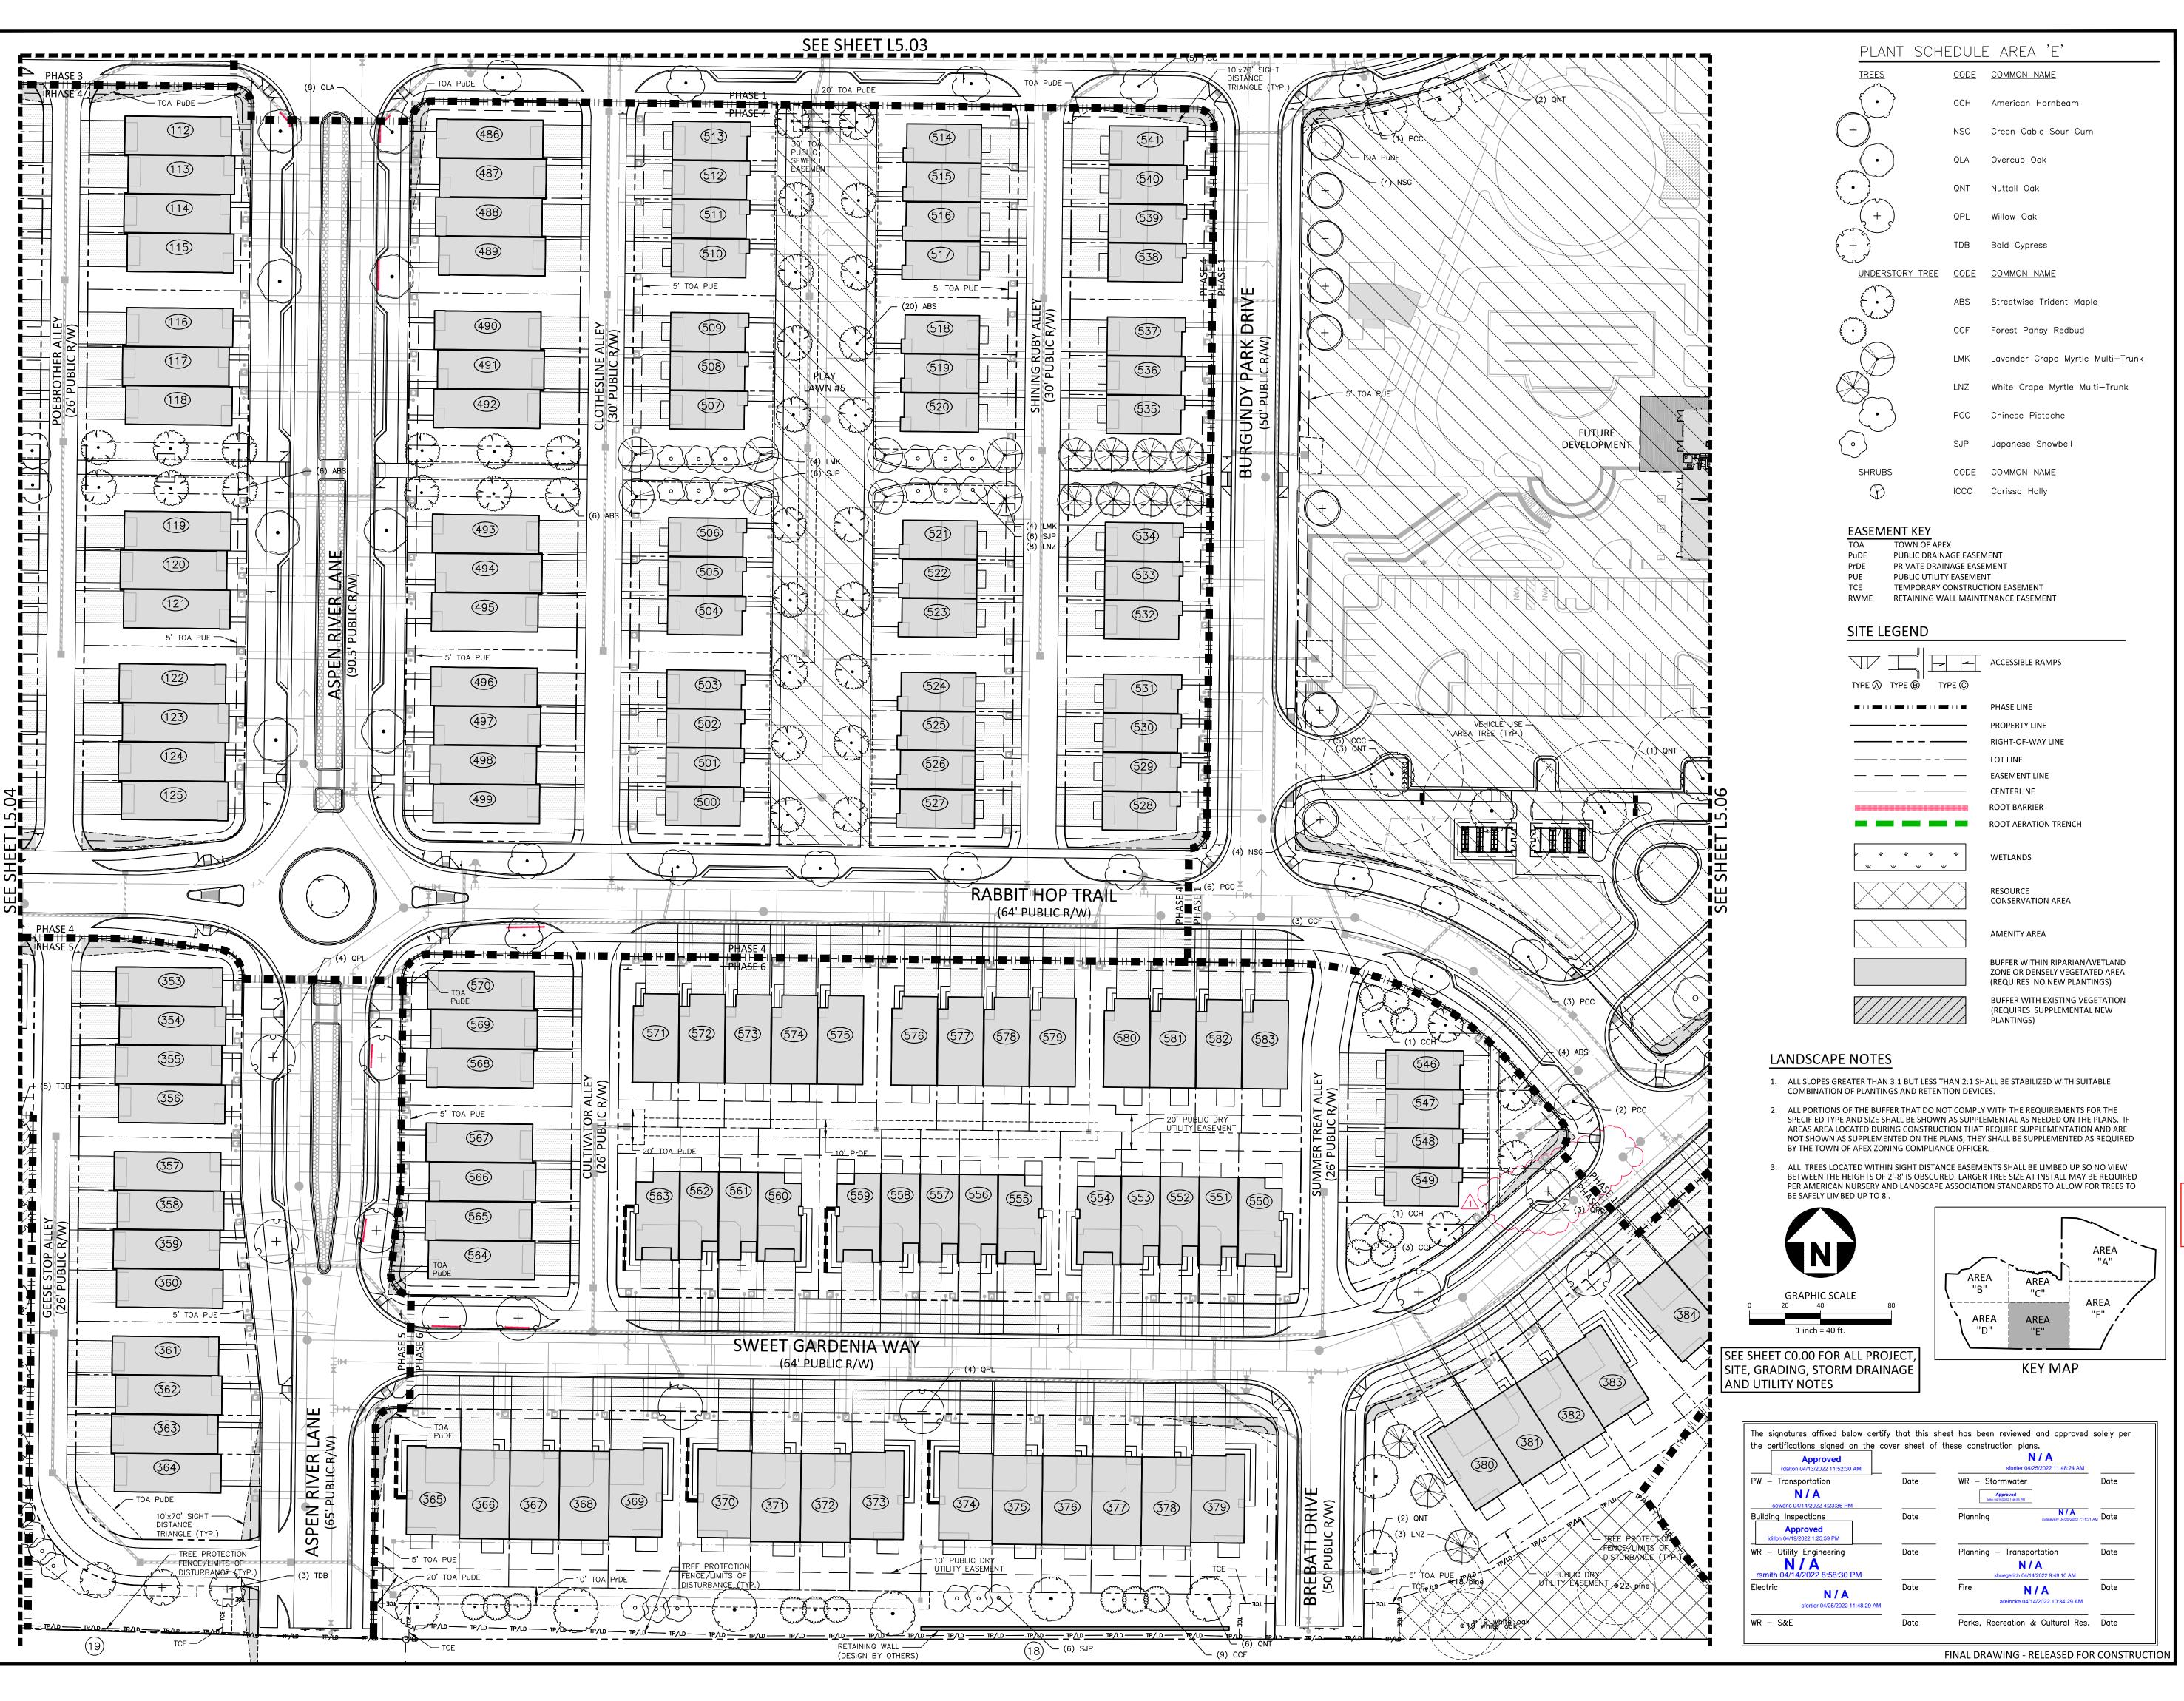



The John R. McAdams Company, Inc 2905 Meridian Parkway Durham, NC 27713

> phone 919. 361. 5000 fax 919. 361. 2269

www.mcadamsco.com

license number: C-0293, C-187

CLIENT

LENNAR

1100 PERIMETER PARK, SUITE 112 MORRISVILLE, NC 27560 PHONE: 919. 465. 5929





PLAN INFORMATION

03 .07 .2022 REVISED SCM DETAILS, FUTURE

REVISIONS

EXHIBIT E

IRRIGATION LINE, WATER & SEWER

SERVICE SHIFTS, & SANITARY


SEWER REVISIONS

PROJECT NO. LEN-19090 FILENAME LEN19090-CD-LS1 CHECKED BY **DRAWN BY**

SCALE 1"=40' DATE 08. 13. 2021

SHEET LANDSCAPE PLAN

AREA "E"

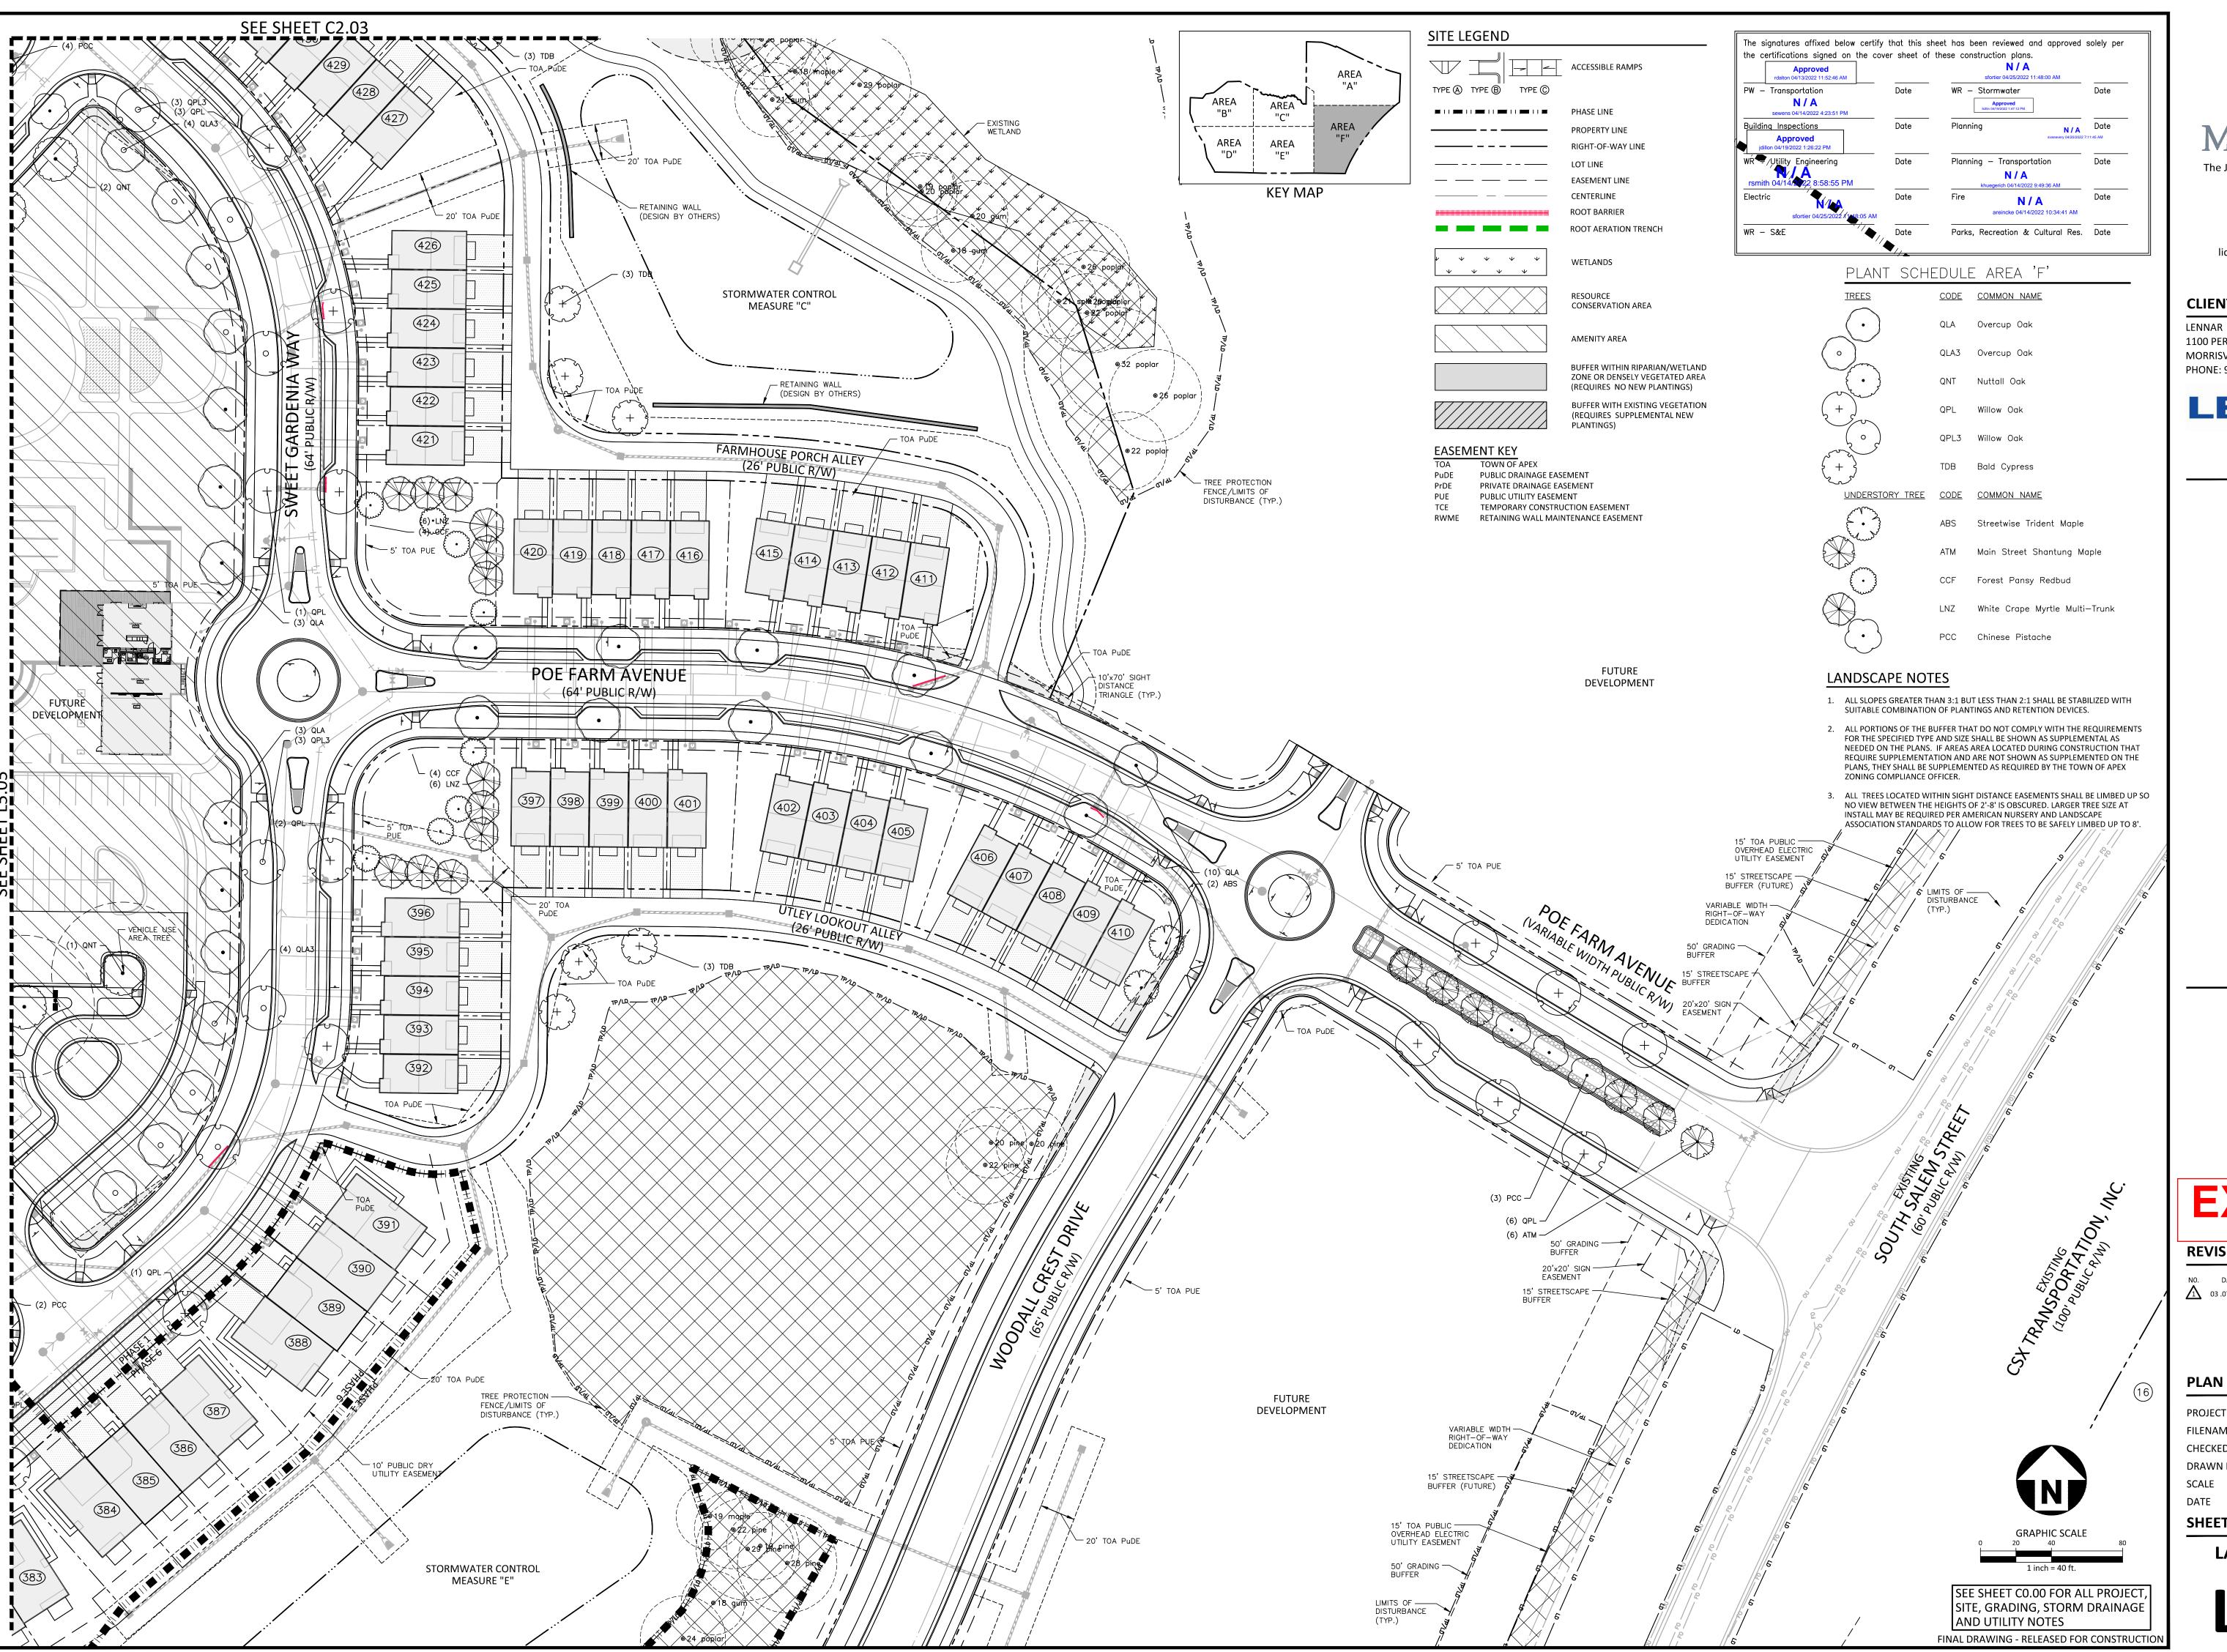



The John R. McAdams Company, Inc. 2905 Meridian Parkway Durham, NC 27713

phone 919. 361. 5000 fax 919. 361. 2269 license number: C-0293, C-187

www.mcadamsco.com

CLIENT

1100 PERIMETER PARK, SUITE 112 MORRISVILLE, NC 27560 PHONE: 919. 465. 5929





EXHIBIT F

REVISIONS

03 .07 .2022 REVISED SCM DETAILS, FUTURE IRRIGATION LINE, WATER & SEWER SERVICE SHIFTS, & SANITARY

PLAN INFORMATION

PROJECT NO. LEN-19090 FILENAME CHECKED BY

DRAWN BY 08. 13. 2021

SHEET

LANDSCAPE PLAN AREA "F"