

EXHIBIT A

CURVE TABLE				
CURVE	RADIUS	LENGTH	CHORD DIRECTION	CHORD
C15	25.00'	36.58'	N42°31'34"E	33.40'
C40	176.50'	35.65'	N07°26'11"E	35.59'
C41	176.50'	3.21'	N01°07'49"E	3.21'

LOT 253 INFORMATION:



PIN: IN REVIEW
 ADDRESS: 2503 HUTCH LANE
 TOTAL LOT AREA = 0.063 AC = 2,730 SF
 HOUSE = 1,697 SF
 PORCH = 35 SF
 SIDEWALK = 84 SF
 DRIVEWAY = 363 SF
 STOOP = 9 SF
 AC PAD = 9 SF
 TOTAL PROPOSED IMPERVIOUS = 2,197 SF
 PERCENT IMPERVIOUS = 80.5 %



Bateman Civil Survey Company

Engineers • Surveyors • Planners

2524 Reliance Avenue, Apex, NC 27539 Ph: 919.577.1080 Fax: 919.577.1081
 www.batemancivilsurvey.com info@batemancivilsurvey.com
 NCBELS Firm No. C-2378

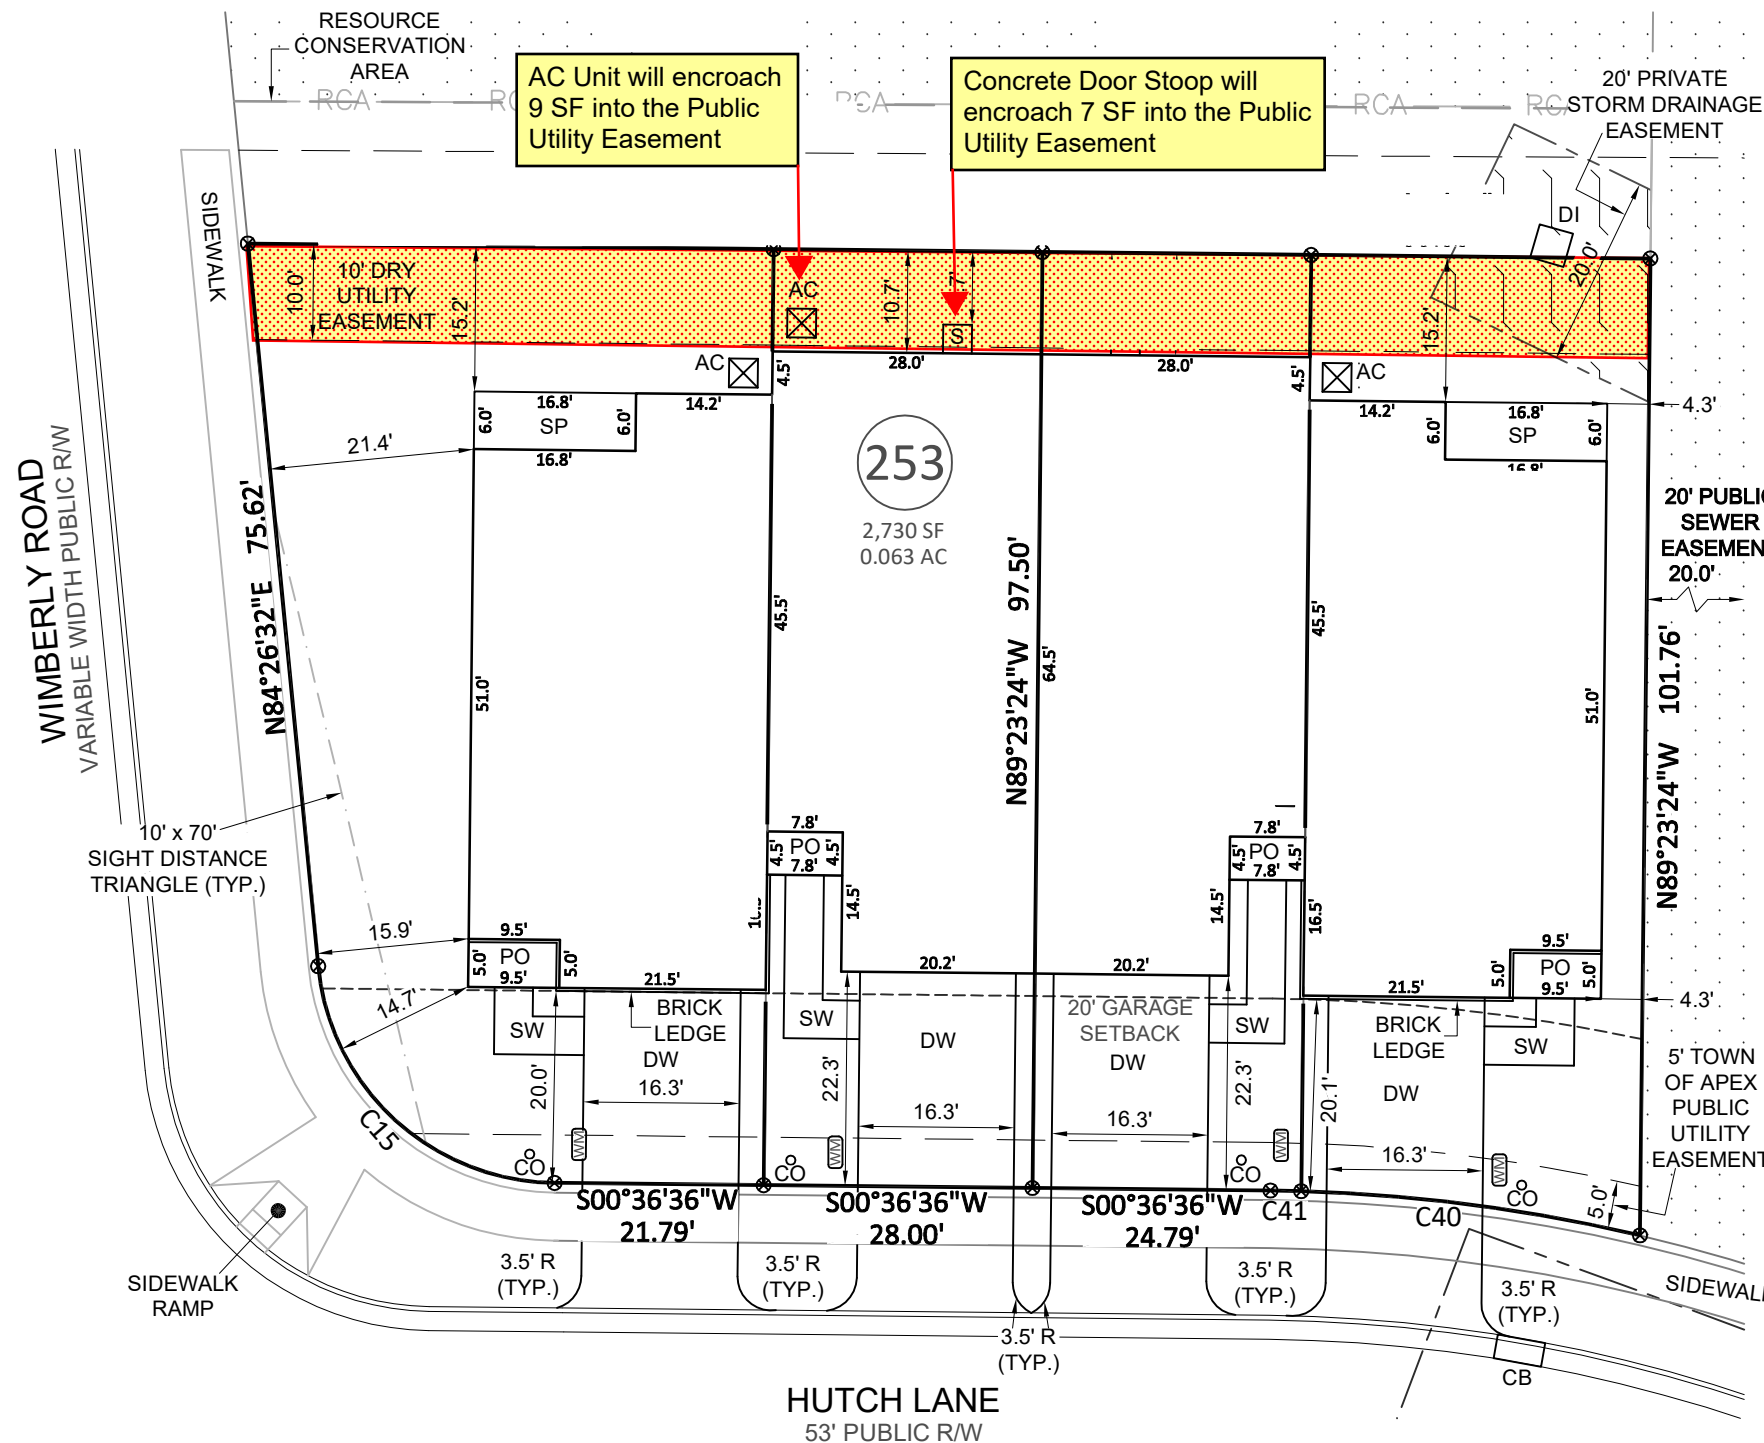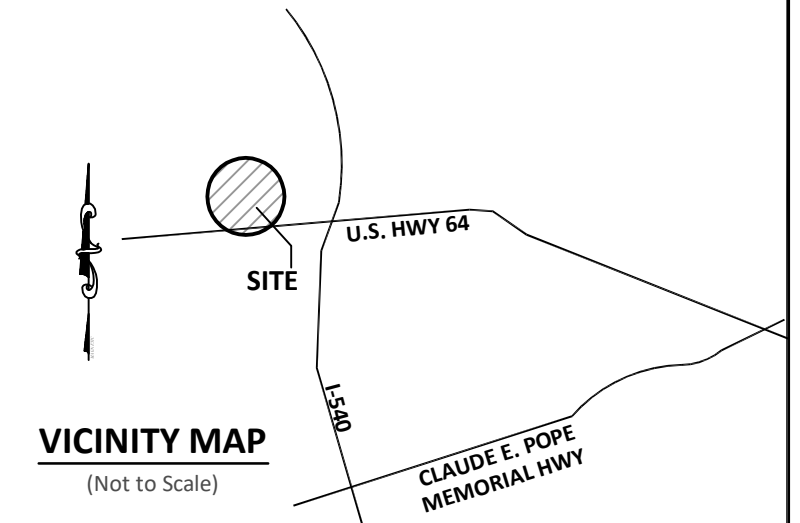

NOTE:
 THIS MAP MAY NOT BE A CERTIFIED SURVEY AND HAS NOT BEEN REVIEWED BY A LOCAL GOVERNMENT AGENCY FOR COMPLIANCE WITH ANY APPLICABLE LAND DEVELOPMENT REGULATIONS AND HAS NOT BEEN REVIEWED FOR COMPLIANCE WITH RECORDING REQUIREMENTS FOR PLATS.

TOWNES AT WESTFORD PH. 3B - LOTS 251-254
 2501-2507 HUTCH LANE, APEX, NC
 WHITE OAK TOWNSHIP, WAKE COUNTY

DATE: 9/27/21 DRAWN BY: CPV CHECKED BY: SPC

REFERENCE: BM 2021, PG. 1565-1569 BCS# 190363 SCALE: 1" = 20'

