





EXHIBIT A

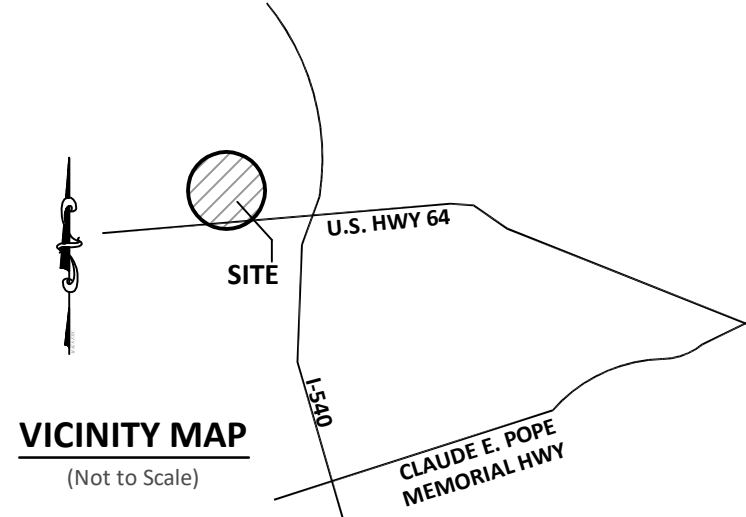

DRIVEWAY
ENCROACHING 11 SF
ONTO 20' PUBLIC
STORM DRAINAGE
EASEMENT

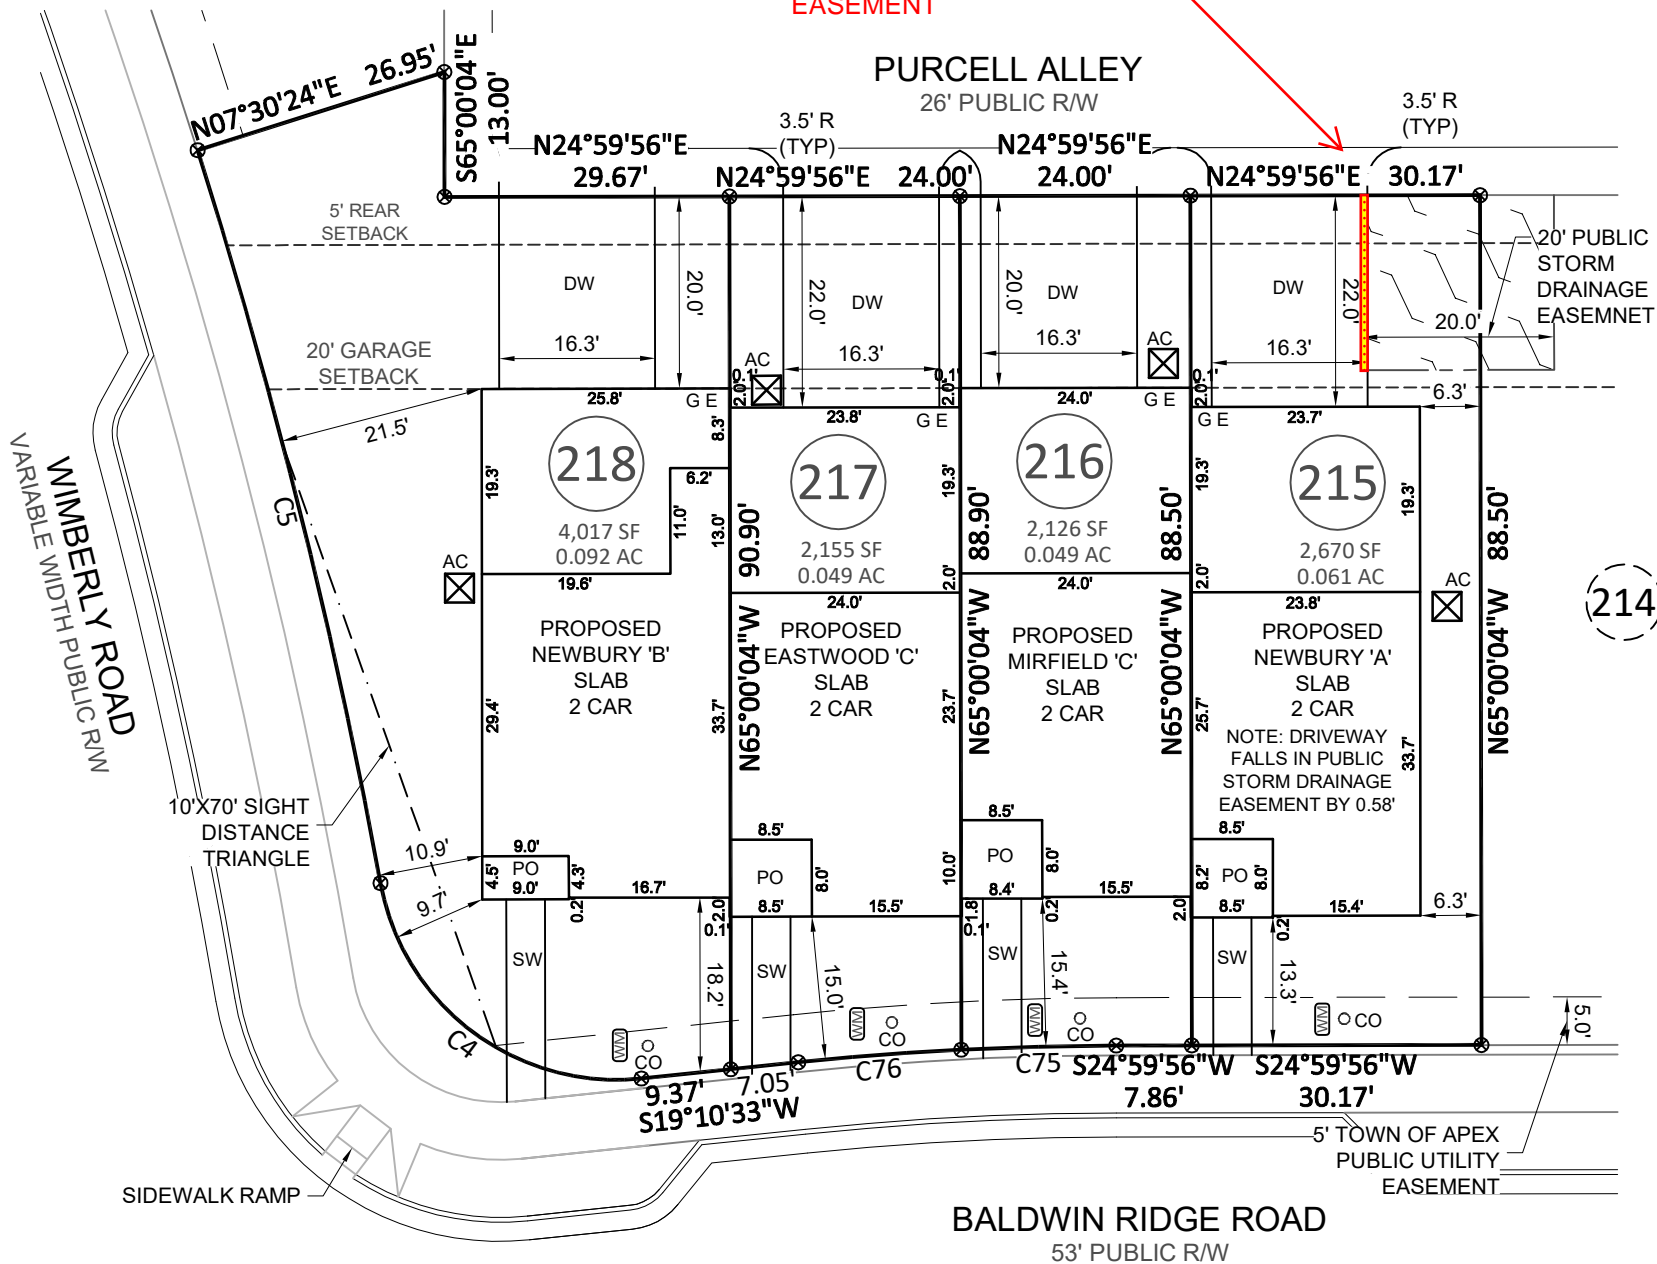

NOTE:
 THIS MAP MAY NOT BE A CERTIFIED SURVEY AND HAS NOT BEEN REVIEWED BY A LOCAL GOVERNMENT AGENCY FOR COMPLIANCE WITH ANY APPLICABLE LAND DEVELOPMENT REGULATIONS AND HAS NOT BEEN REVIEWED FOR COMPLIANCE WITH RECORDING REQUIREMENTS FOR PLATS.

BUILDER TO VERIFY HOUSE LOCATION, DIMENSIONS AND REVIEW TOTAL IMPERVIOUS NOTED ON THIS PLOT PLAN

PRELIMINARY PLOT PLAN



TOWNES AT WESTFORD PH. 3B - LOTS 215-218
 BALDWIN RIDGE ROAD, APEX, NC
 WHITE OAK TOWNSHIP, WAKE COUNTY

DATE: 3/23/23 DRAWN BY: RTD CHECKED BY: SPC

REFERENCE: RM 2021 PG. 1565-1569 BCS# 190363 SCALE: 1" = 20'