



EXHIBIT A

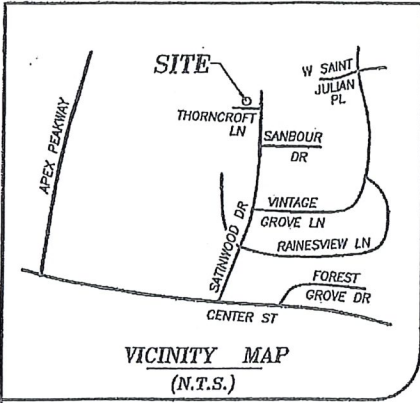


N/F ROSS M. &  
NANCY M. OLIVE  
D.B. 2003, PG 328

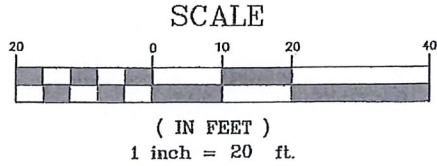


CURVE TABLE			
CURVE	LENGTH	RADIUS	DELTA
C1	9.51'	25.00'	21°47'20"
C2	33.46'	45.00'	42°36'23"

LOT 116, SECTION THREE  
SURREY MEADOWS, PHASE II  
8,833 SQ.FT.  
0.20 ACRES

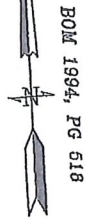

LEGEND

- EXISTING IRON PIPE
- NEW IRON PIPE
- ⊙ NAIL FOUND
- ⊗ COMPUTED CORNER
- POWER BOX
- ⊠ TELE
- ⊙ CATV
- ⊙ LIGHT POLE
- ⊙ UTILITY POLE
- ⊙ FIRE HYDRANT

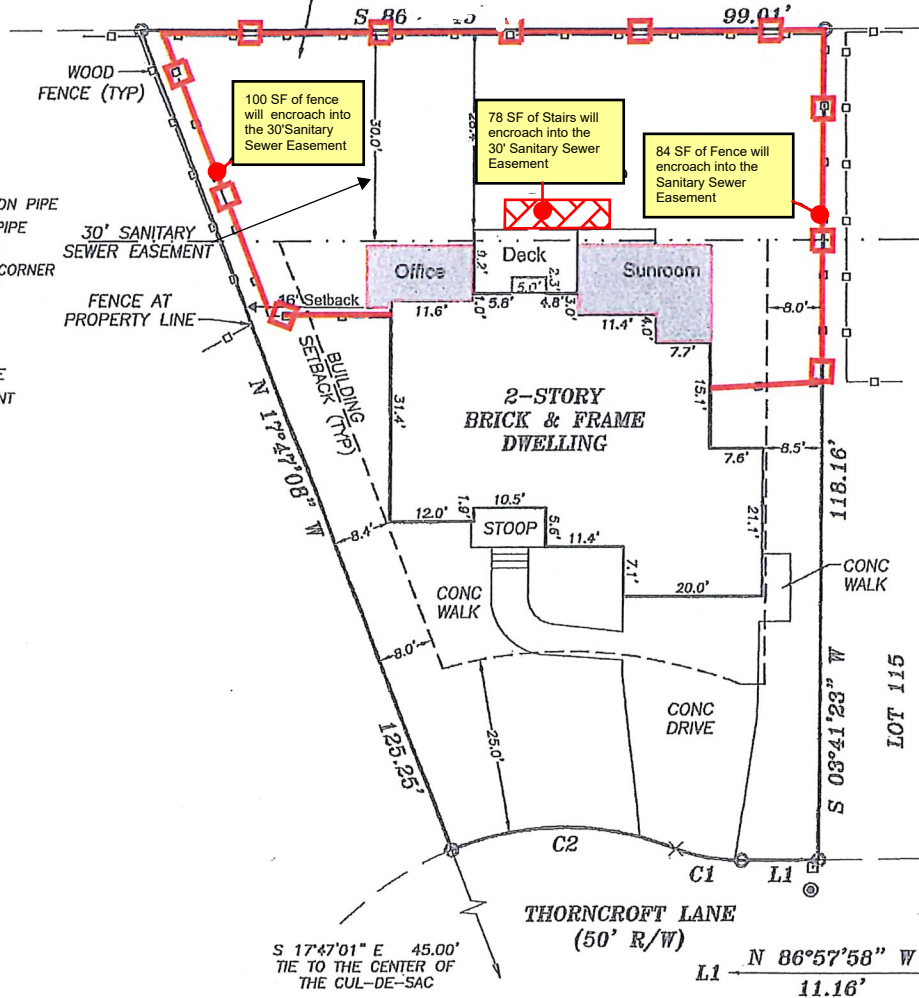

DAVID PAXTON  
VICKI PAXTON

LOT 116, SECTION THREE  
SURREY MEADOWS, PHASE II  
1003 THORNCROFT LANE  
APEX NORTH CAROLINA

DATE: 04-10-2020 DWG. NO. A-23846  
SCALE: 1" = 20'

C.N. = 27934  
B.O.M. 1994  
PAGE 518  
WAKE CO. REG.

NOTE:  
THIS MAY NOT BE A CERTIFIED SURVEY AND HAS NOT BEEN REVIEWED BY LOCAL GOVERNMENT AGENCY FOR COMPLIANCE WITH ANY APPLICABLE LAND DEVELOPMENT REGULATIONS AND HAS NOT BEEN REVIEWED FOR COMPLIANCE WITH RECORDING REQUIREMENTS FOR PLATS