


EXHIBIT A

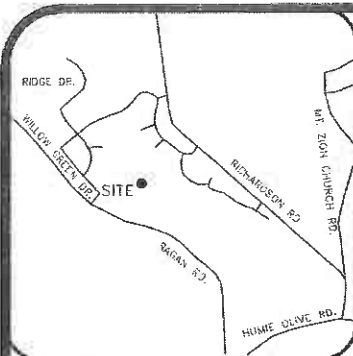

VICINITY MAP (NTS)

IMPERVIOUS AREA

HOUSE	2,163 SQ.FT.
DRIVE	445 SQ.FT.
WALK	36 SQ.FT.
DECK	121 SQ.FT.
TOTAL	2,765 SQ.FT.
ALLOWED	3,500 SQ.FT.



SETBACKS

FRONT	25'
SIDE B'MIN/20' AGG	
REAR	25'
SIDE STREET	18'

- LEGEND**
- AC=AIR CONDITIONING UNIT
 - BOC=BACK OF CURB
 - CATV=CABLE TV
 - CB=CATCH BASIN
 - DW=CONC DRIVEWAY
 - EB=ELECTRIC BOX
 - EM=ELECTRIC METER
 - EOP=EDGE OF PAVEMENT
 - EP=ELECTRIC PEDESTAL
 - OHPL=OVERHEAD POWER LINE
 - LP=LIGHT POLE
 - MTR=METER
 - PO=PORCH
 - RCP=REINFORCED CONC PIPE
 - R/W=RIGHT OF WAY
 - SCO=CLEANOUT
 - SW=SIDEWALK
 - PP=POWER POLE
 - TP=TELEPHONE PEDESTAL
 - TF=TRANSFORMER
 - WM=WATER METER
 - EIP=EXISTING IRON PIPE
 - ⊙ IRON PIPE SET
 - EIR=EXISTING IRON ROD

NOTE:
THIS MAY NOT BE A CERTIFIED SURVEY AND HAS NOT BEEN REVIEWED BY LOCAL GOVERNMENT AGENCY FOR COMPLIANCE WITH ANY APPLICABLE LAND DEVELOPMENT REGULATIONS AND HAS NOT BEEN REVIEWED FOR COMPLIANCE WITH RECORDING REQUIREMENTS FOR PLATS

REVISION: CHANGED HOUSE PLANS PER REQUEST 11-19-18 SEER

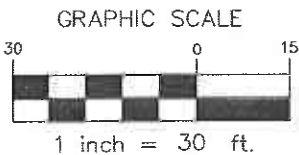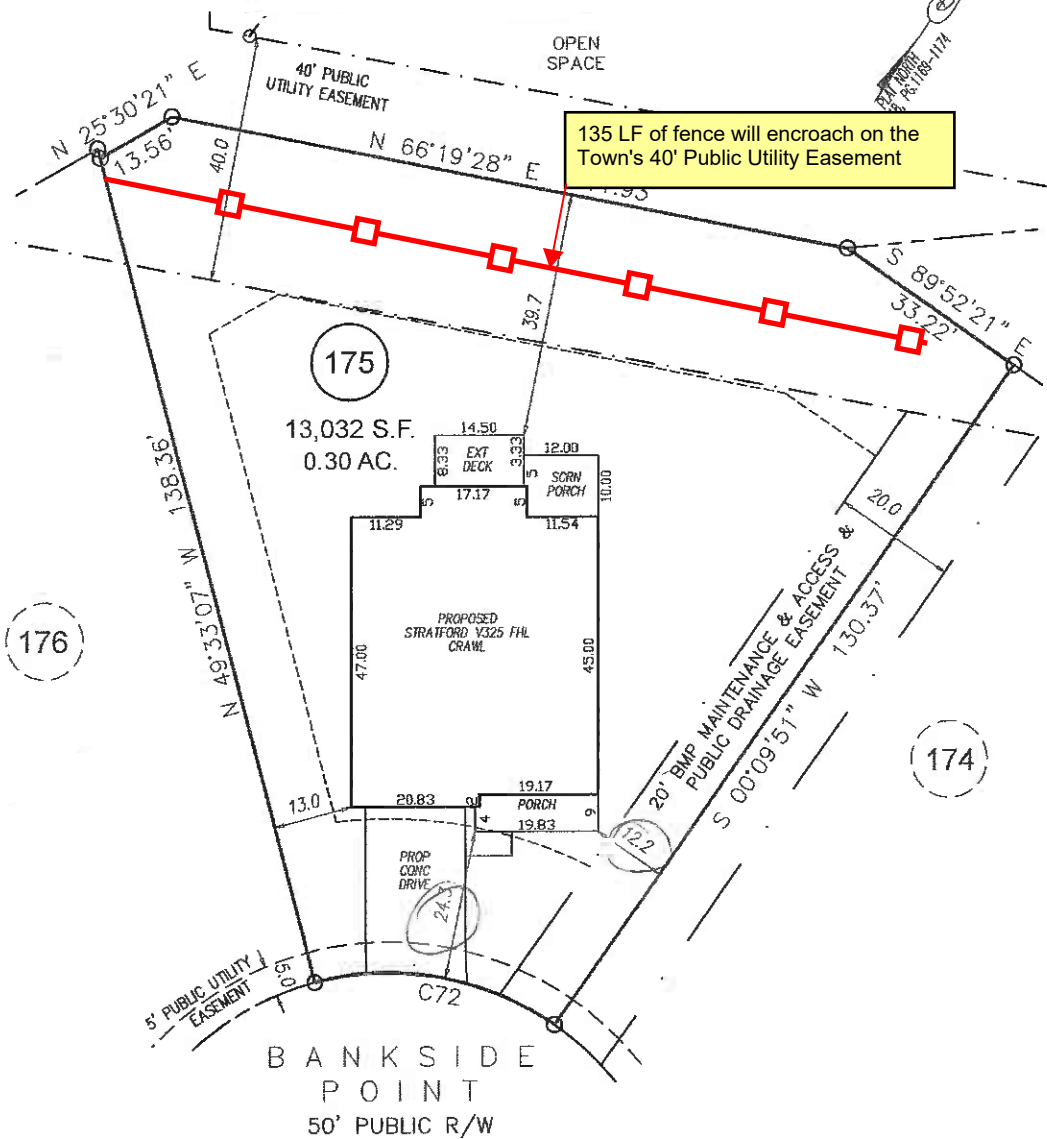

CURVE	RADIUS	ARC	CHORD	CHORD BEARING
C72	47.00'	40.76'	39.52'	S 65°18'22" W

PLOT PLAN

SEER	PROJECT:	17-002 STILLWATER
	DRAWN BY:	CKR/SEER
	SCALE:	1"=30'
	DATE:	11-20-18

FOR
BEAZER HOMES
1900 BANKSIDE POINT
LOT 175 STILLWATER SUBDIVISION, PH 4
BUCKHORN TWP., WAKE CO., NC
P.B. 2018, PG. 1169-1174

ECLS GLOBAL
U.S. VETERAN-OWNED
19 N MCKINLEY ST
COATS, NC 27521
910.897.3257 ECLS@GLOBAL.COM
910.897.2329 (FAX) CO#C-4175