


EXHIBIT A

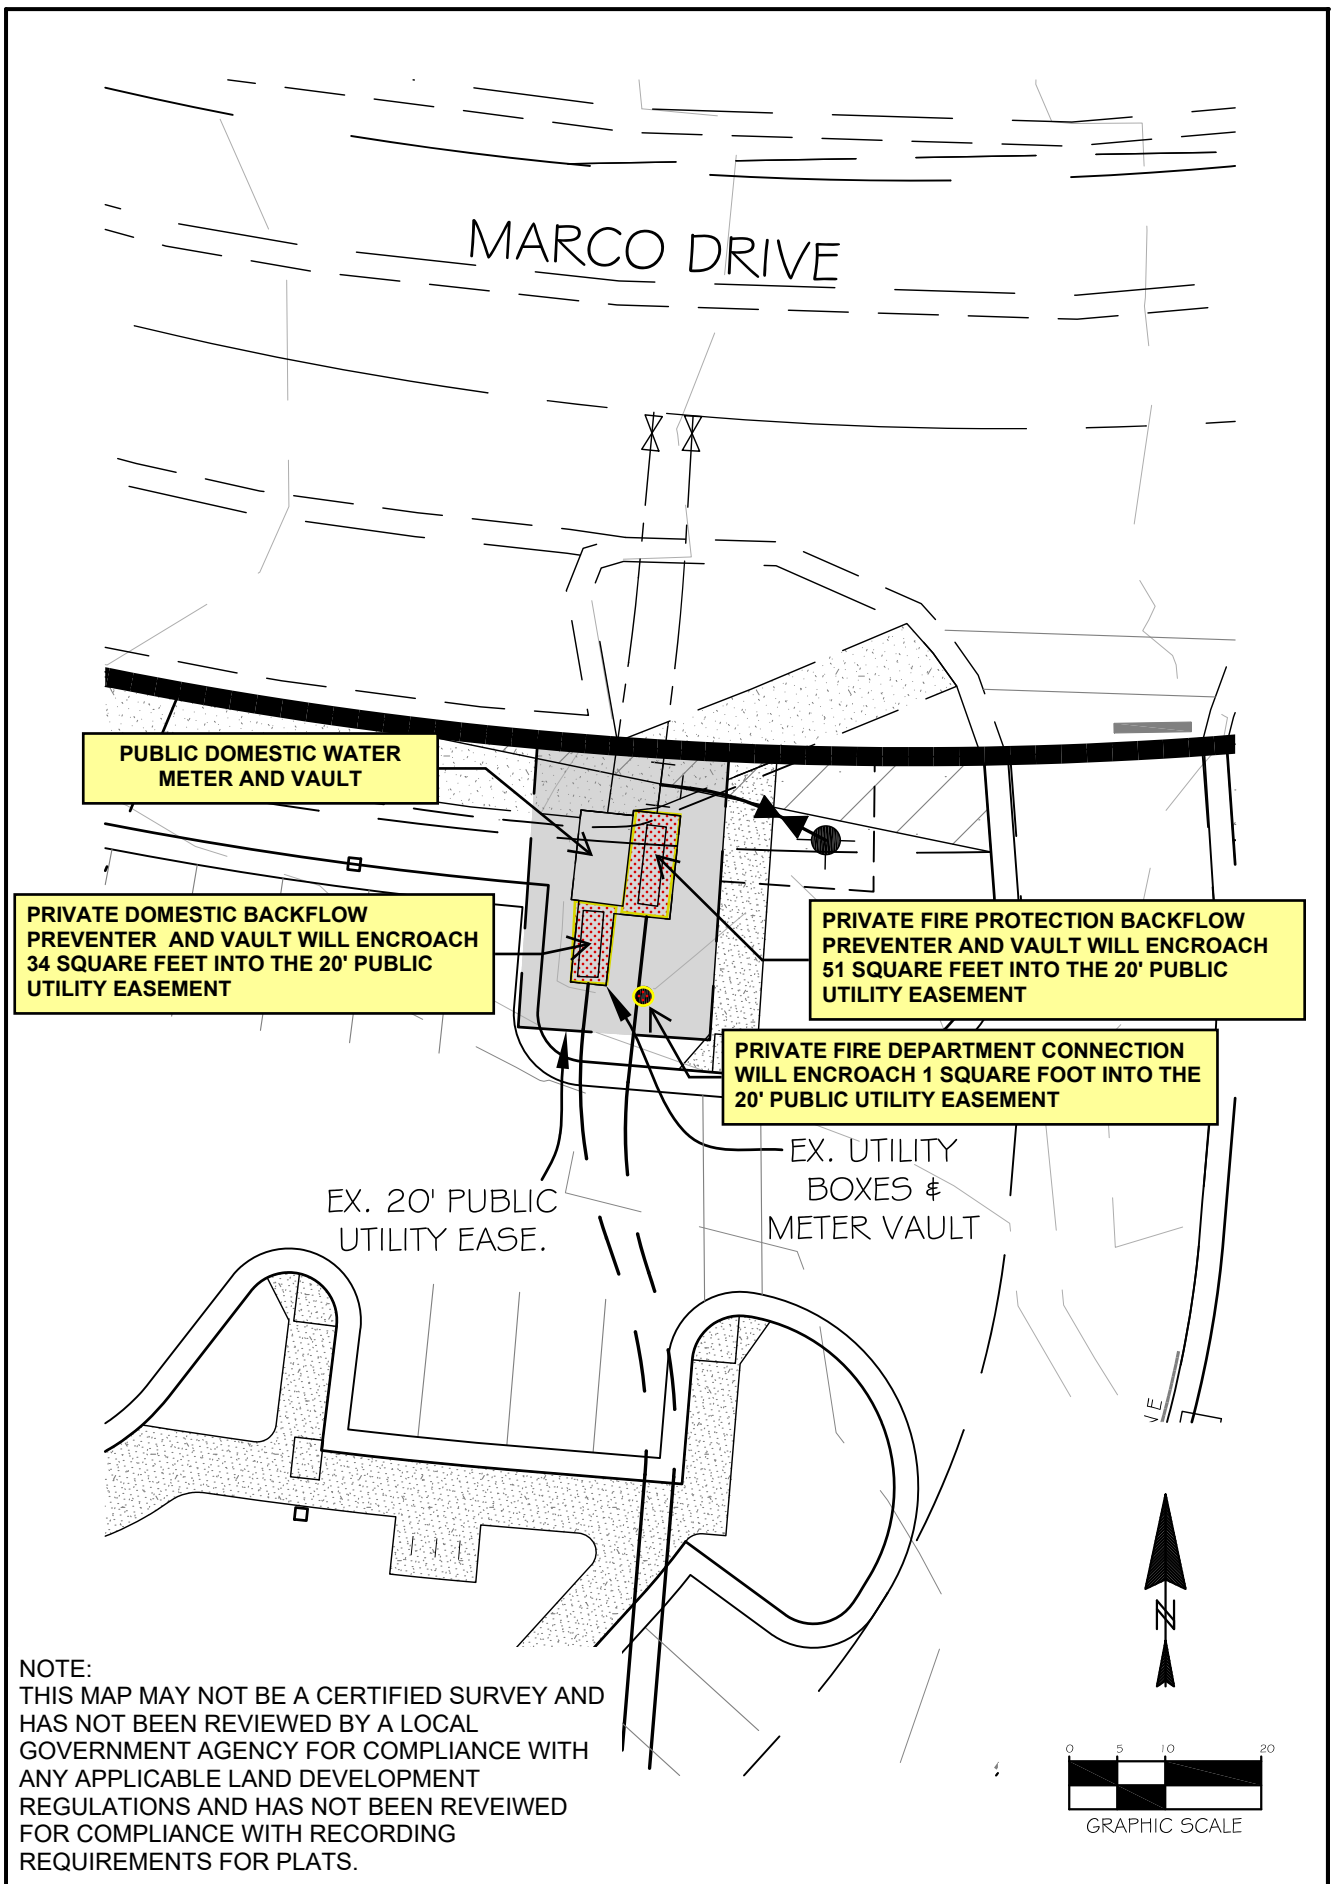

NOTE:
 THIS MAP MAY NOT BE A CERTIFIED SURVEY AND
 HAS NOT BEEN REVIEWED BY A LOCAL
 GOVERNMENT AGENCY FOR COMPLIANCE WITH
 ANY APPLICABLE LAND DEVELOPMENT
 REGULATIONS AND HAS NOT BEEN REVIEWED
 FOR COMPLIANCE WITH RECORDING
 REQUIREMENTS FOR PLATS.

1224-P APRIL 28, 2022 1"=20' PLK	TOWNSHIP OF APEX WAKE COUNTY, NORTH CAROLINA	SPRINGHILL SUITES - APEX CONSTRUCTION DRAWINGS PUBLIC UTILITY EASEMENT EXHIBIT	SEE PLAT NUMBER FOR ALL OTHER INFORMATION AND RECORDING INFORMATION	 Jones & Crossen ENGINEERING, PLLC Civil Engineering Construction Management Land Planning