

OLIVE CHAPEL ROAD

BRIERIDGE DRIVE

SUBJECT SITE

Annexation # \_\_\_\_\_

I, Donna B. Hosch, MMC, NCCCC, Town Clerk, Apex, North Carolina certify this a true and exact map of annexation adopted the \_\_\_\_\_ day of \_\_\_\_\_, 20\_\_\_\_, by the Town Council. I set my hand and seal of the Town of Apex.

Day/Month/Year

Donna B. Hosch, MMC, NCCMC, Town Clerk


-Seal-

VICINITY MAP N.T.S.

THE BEARINGS SHOWN HEREON ARE BASE ON BOOK OF MAPS 1982, PAGE 582




SCAN ME

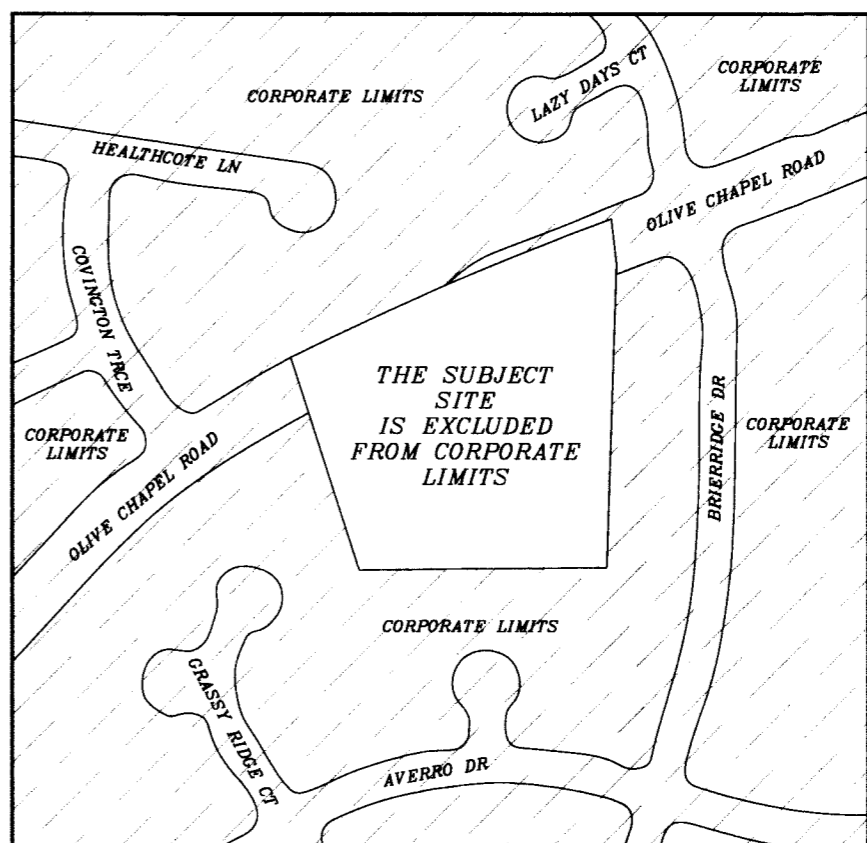

<b>OVERALL LOT AREA</b> 145,569.99 S.F. 3.34 AC.	<b>R.O.W. AREA</b> 16,328.16 S.F. 0.37 AC.	<b>NET LOT AREA</b> 129,241.83 S.F. 2.97 AC.
--	--	--

**SYMBOL LEGEND**

○ MONUMENT POINT	— WIRE FENCE
● IP (1/2) FND	— GAS METER
● IP (1/2) SET	— WATER METER
○ SPOT ELEVATIONS	— GAS VALVE

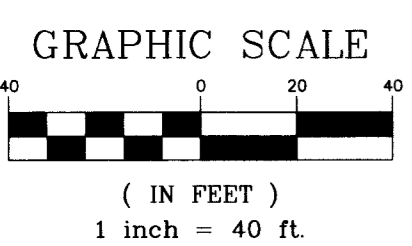


**SCALICE** land surveying  
 mjslandsurvey.com P:984-240-7999  
 266 W. Millbrook Road, Raleigh, NC 27609

PIN 0722911543  
 JOB No. W22-2401  
 DATE SURVEYED: 07/15/2022  
 DR: MC CREW: JS SCALE: 1" = 40'

**ANNEXATION MAP FOR THE TOWN OF APEX**  
 1933 OLIVE CHAPEL ROAD, APEX, NORTH CAROLINA 27502  
 P/O TRACT 2  
 PROPERTY OF M.B. MORRIS  
 BOOK OF MAPS 1982, PAGE 582  
 SITUATE IN APEX, WAKE COUNTY, NC

**SHEET** 1/2

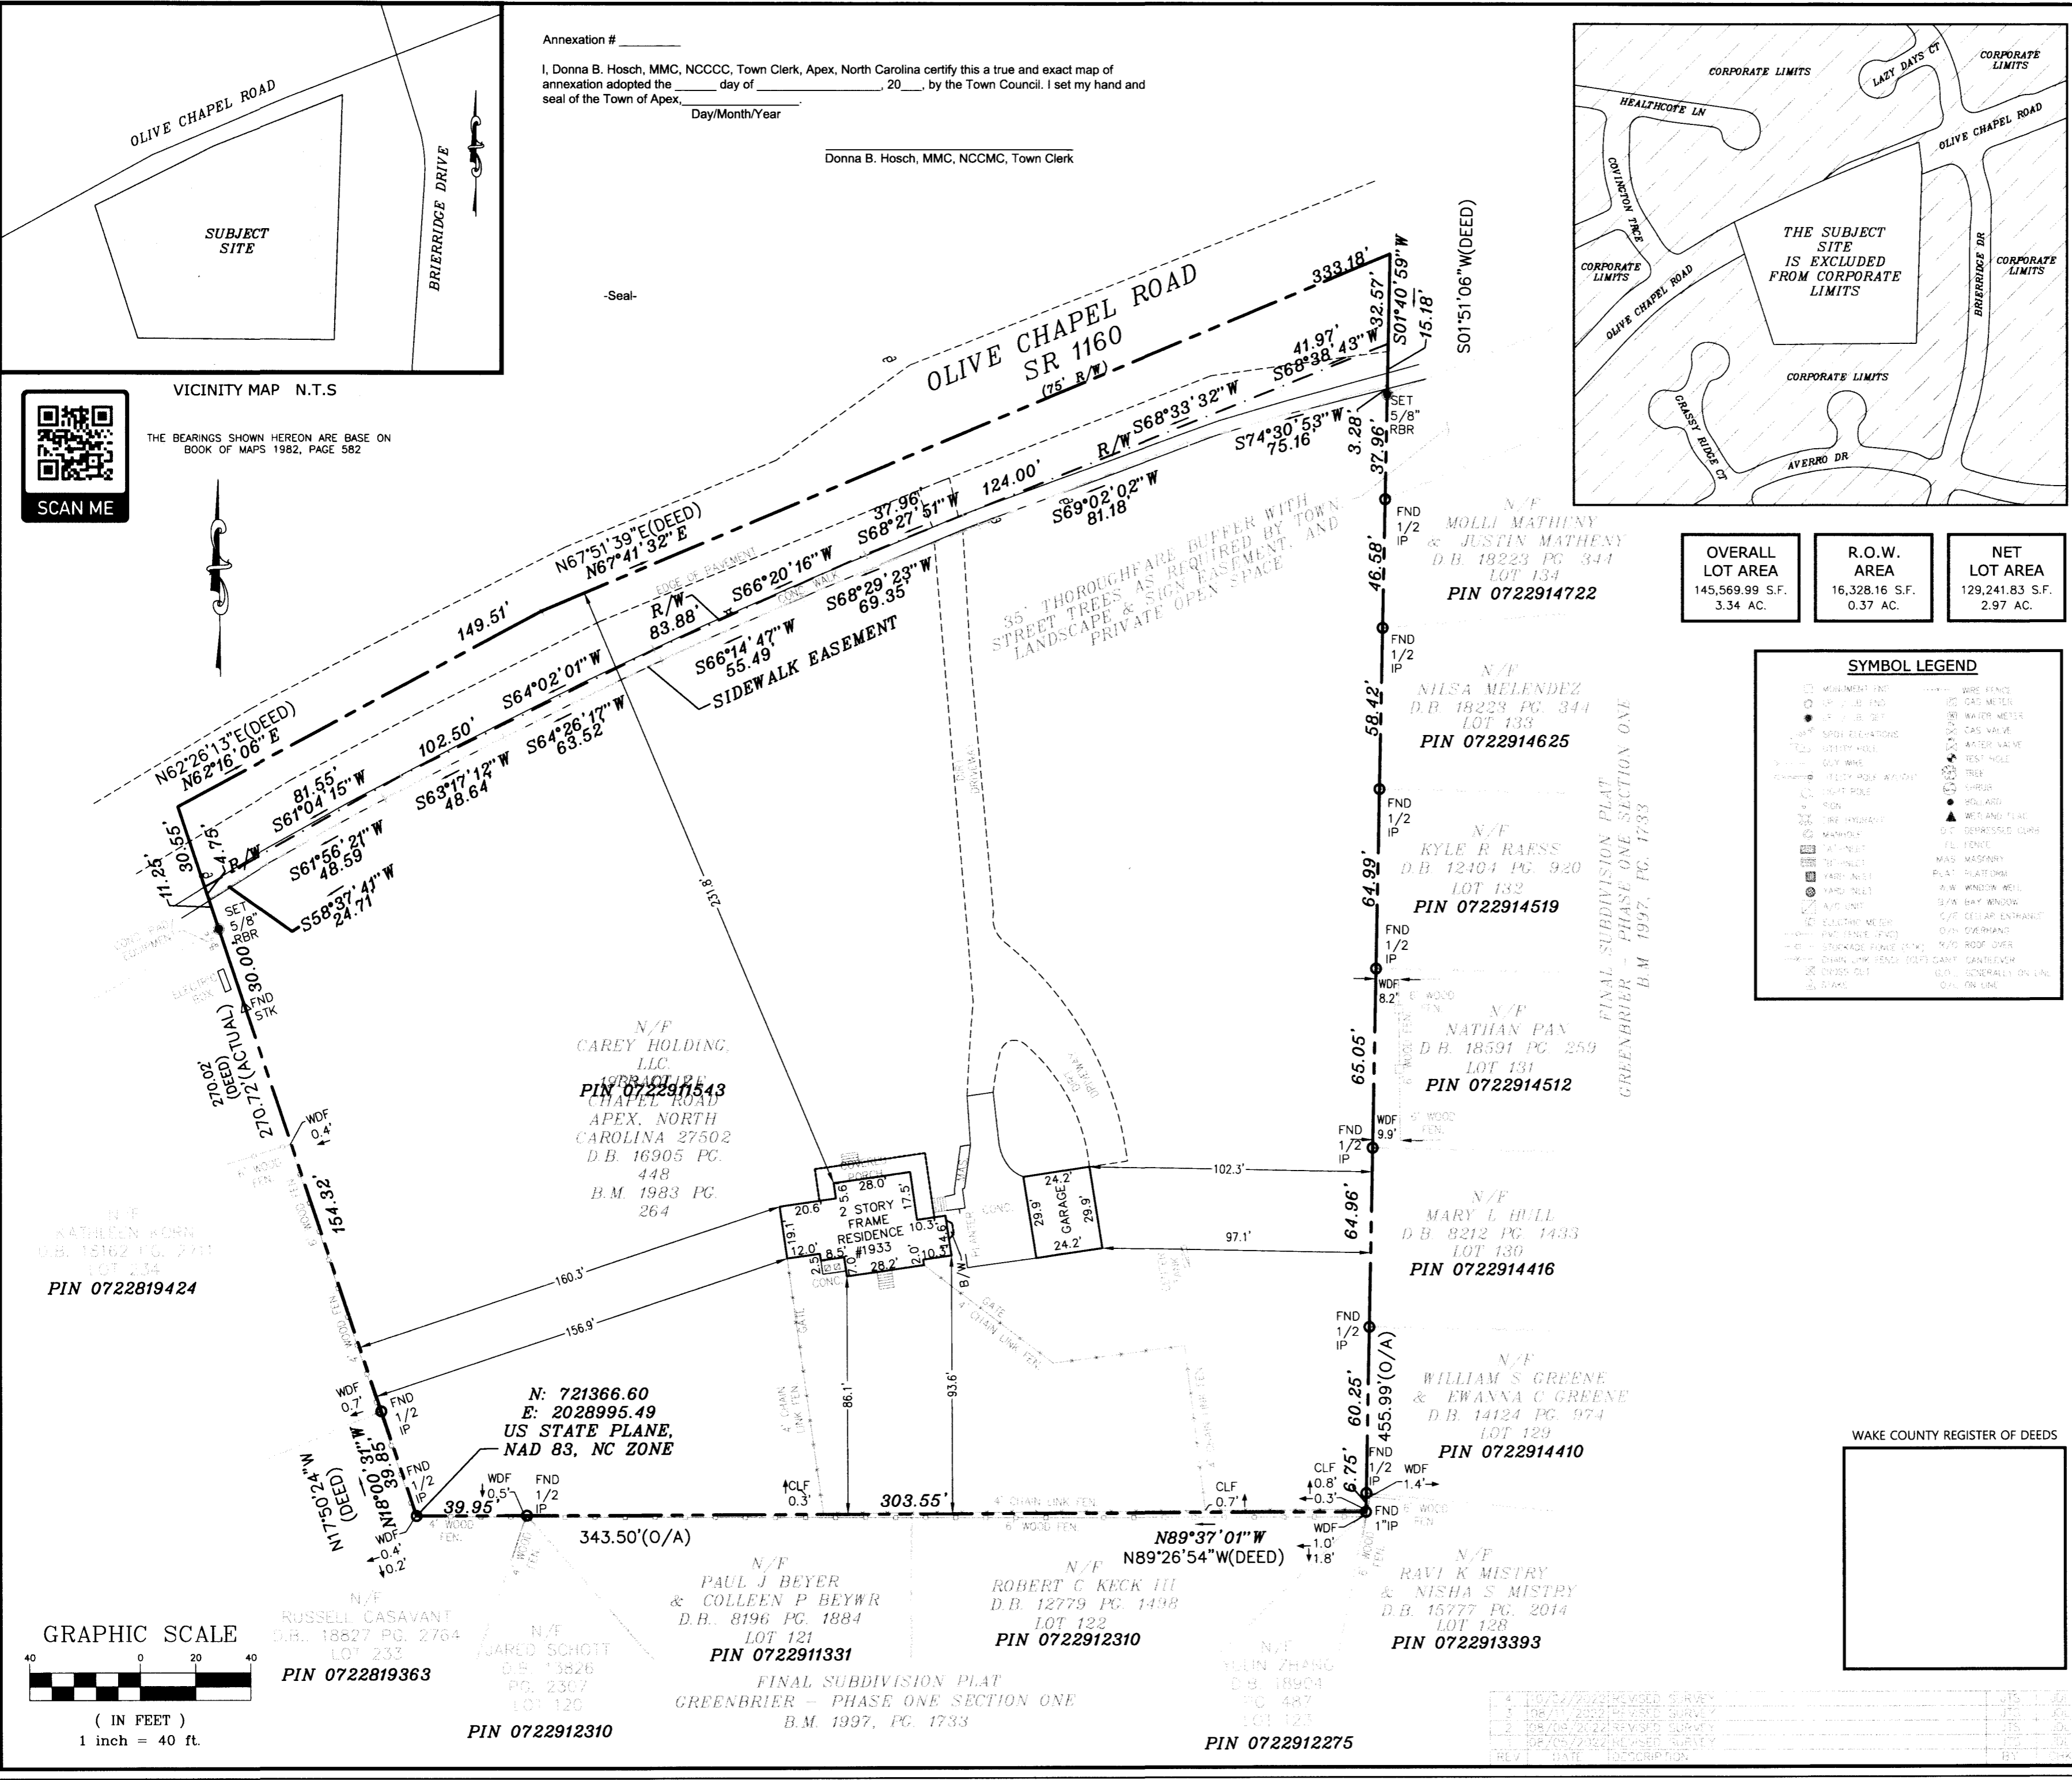

4	10/27/2022	REVISED SURVEY
