



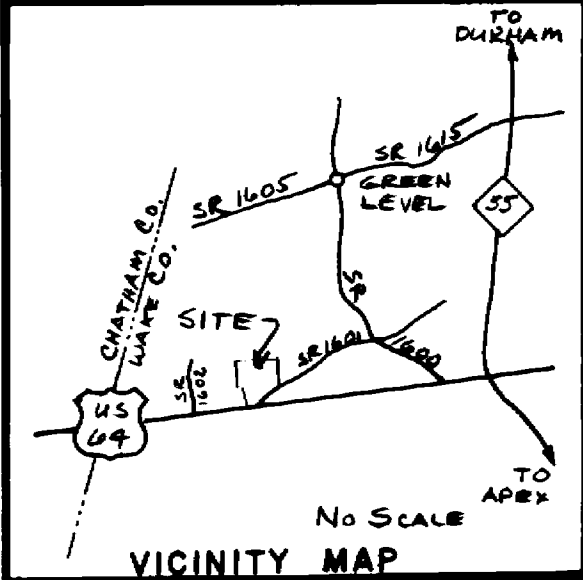

WAKE COUNTY CERTIFICATION
I hereby certify that this record plat has been found to comply with the Subdivision Ordinance of Wake County, North Carolina, and that this plat has been approved for recording in the office of the Register of Deeds of Wake County.
2-19-86 *[Signature]*

"I, JAMES H. HOLLAND, JR., certify that this plat was drawn under my supervision from (an actual survey made under my supervision) (deed description recorded in Book _____, page _____) (other); that the boundaries not surveyed are shown as broken lines plotted from information found in Book _____, page _____; that this plat was prepared in accordance with G. S. 47-30 as amended. Witness my original signature, registration number and seal this 18th day of SEPTEMBER, A.D., 1985.

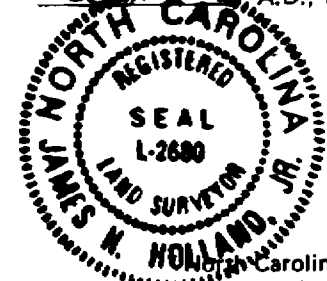


[Signature]
Surveyor
L-2680
Registration Number
CLOSURE 1: 10,000 +

I, a Notary Public of the County and State aforesaid, certify that *[Signature]* a Registered Land Surveyor, personally appeared before me this day and acknowledged the execution of the foregoing instrument. Witness my hand and official stamp or seal, this 18th day of Sept, 1985.

[Signature]
Notary Public

My commission expires APRIL 4th 1990.

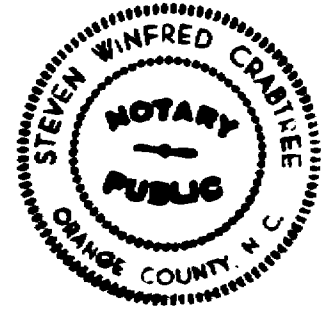


NORTH CAROLINA - WAKE COUNTY
The foregoing certificate of *[Signature]*
Notary (y) (ies) (are) certified to be correct. This instrument was presented for registration and recorded in this office.
This 20 day of Feb. 1986, at 3:55 o'clock P. M.
Kenneth C. Wilkins, Register of Deeds
By *[Signature]*
Deputy Register of Deeds

- LEGEND
- Existing Iron Pipe
 - Iron Pipe Set (Unless otherwise designated)
 - Existing Concrete Monument
 - Concrete Monument Set

Zone Highway District
Tax Parcel TM 594 PARCEL 14

RECORDED WAKE COUNTY BOOK 1986 VOL. - PAGE 319

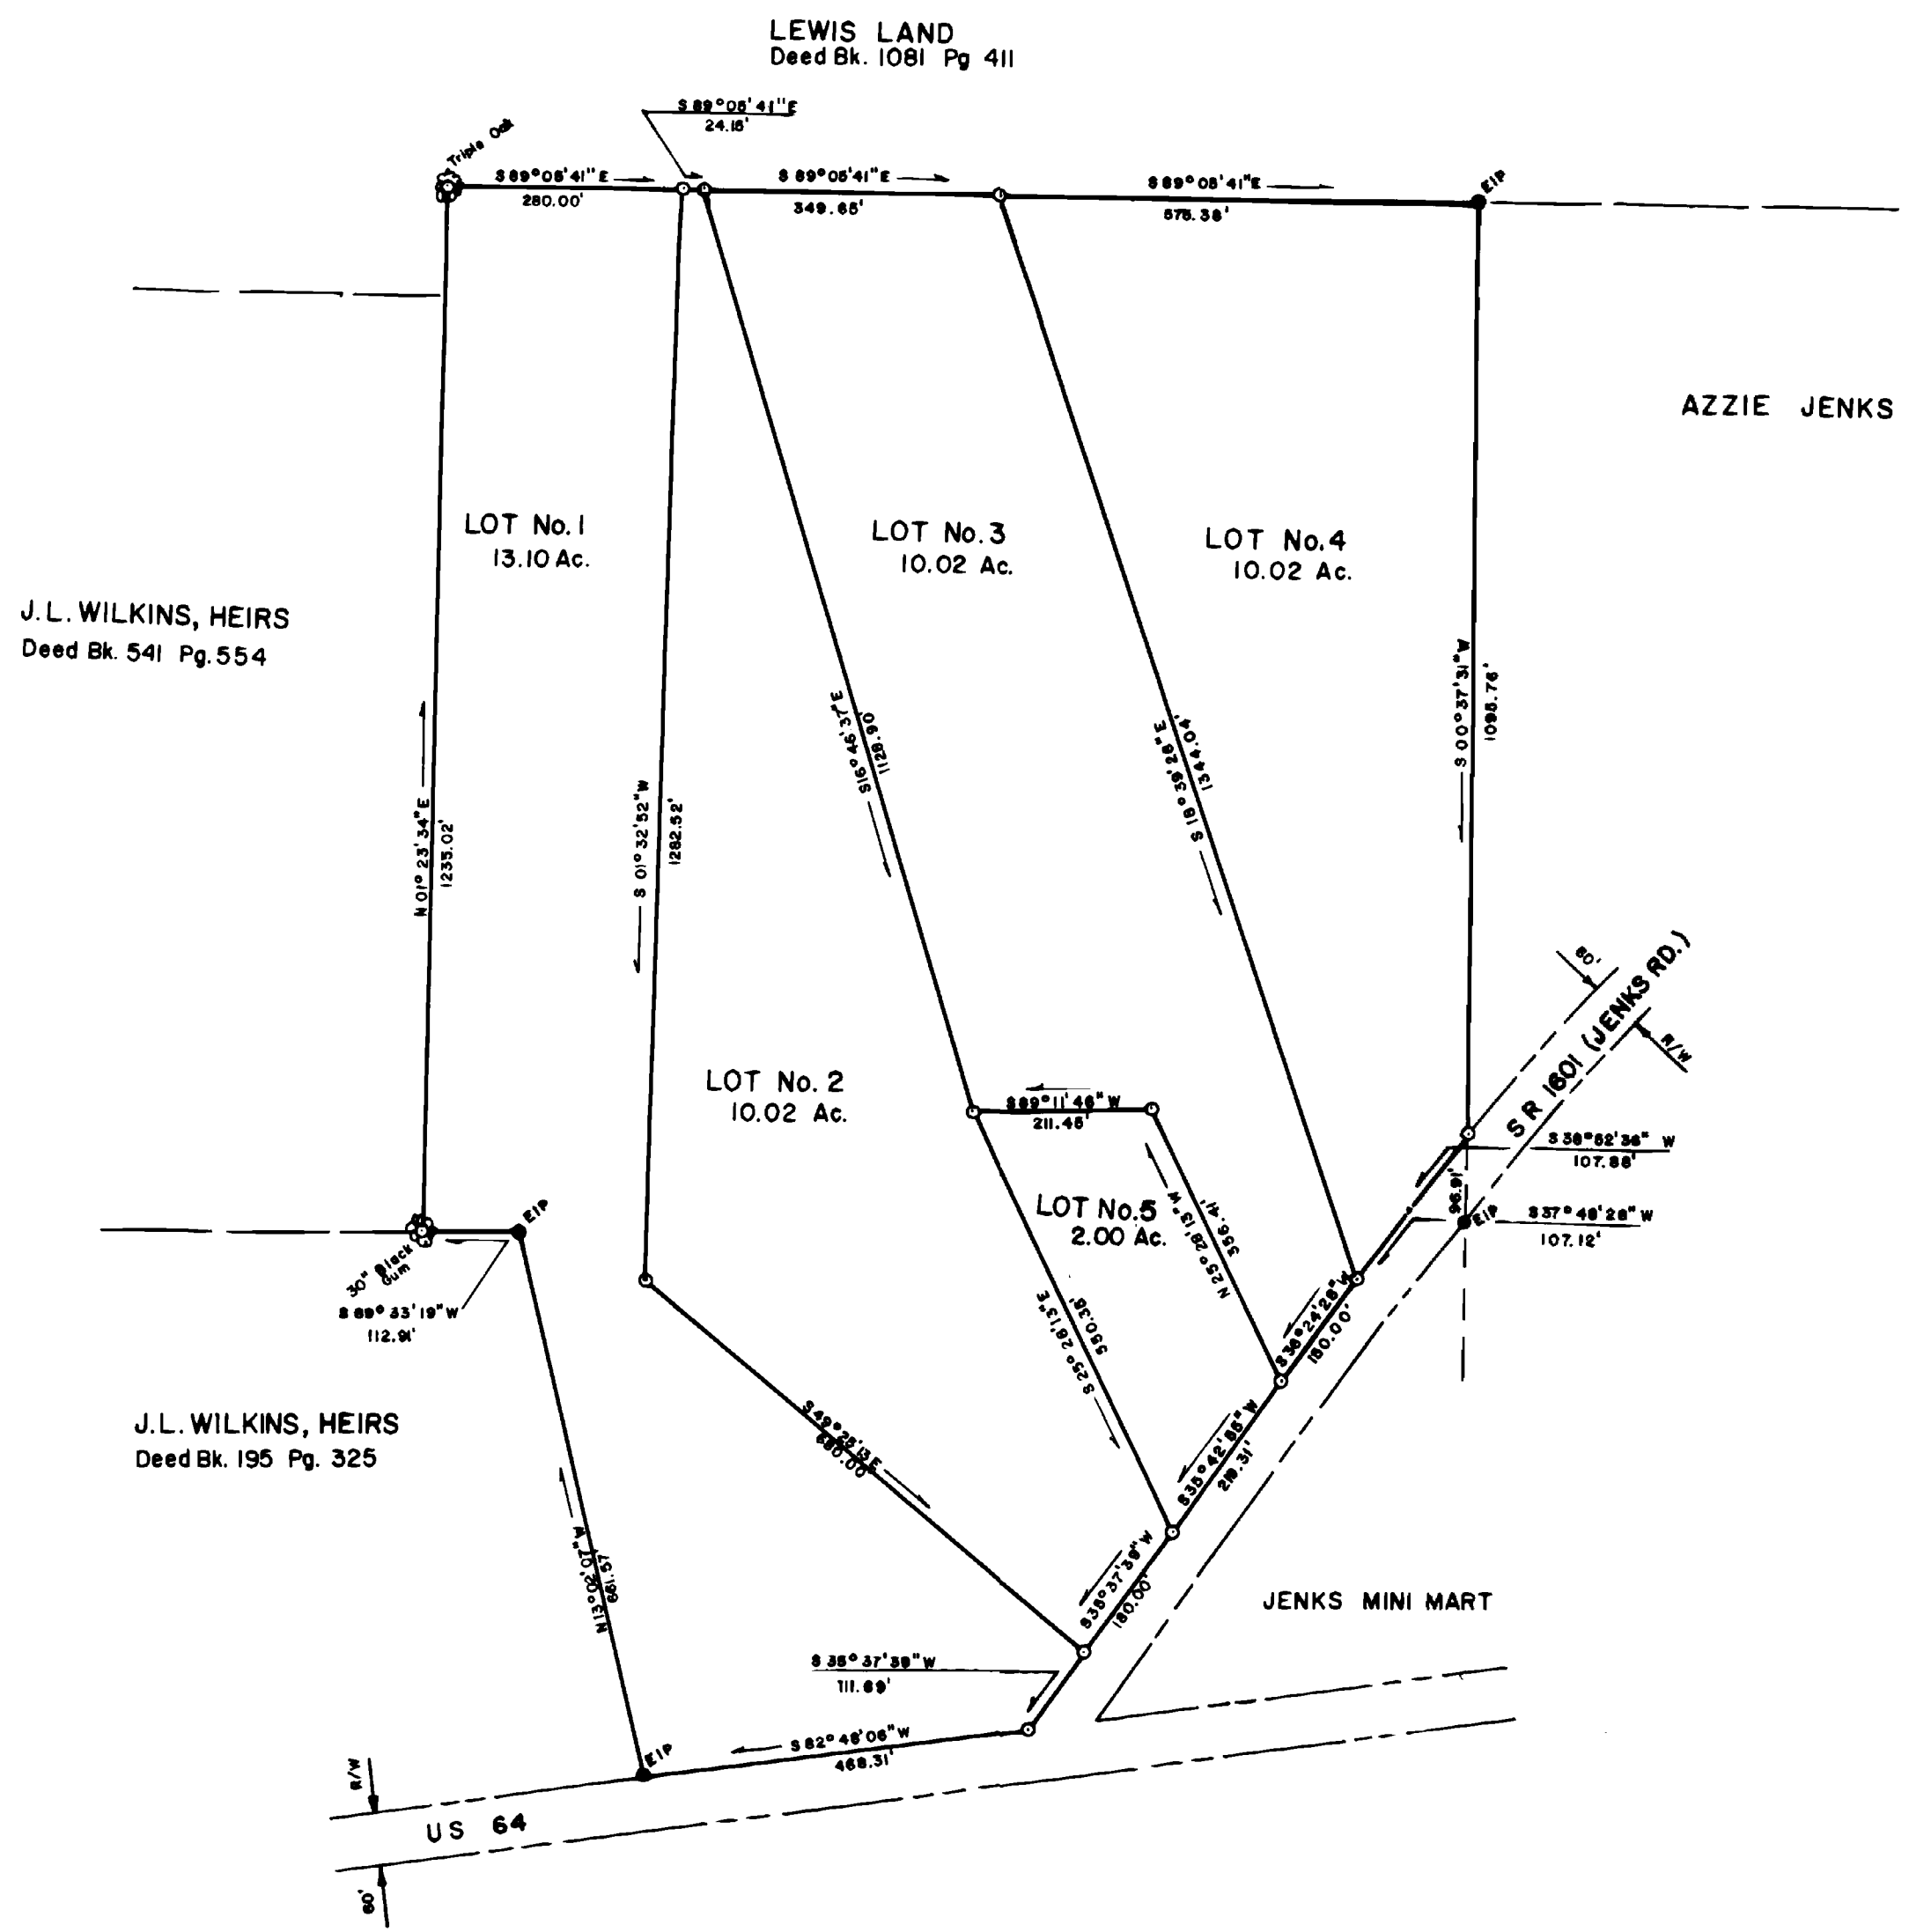

REFERENCES:
Deed Bk. 987 Pg. 252

NOTE:
All areas by D.M.D.

PROPERTY OF
MALLIE G. JENKS
WHITE OAK TWP., WAKE CO., N.C.
SCALE: 1" = 200' - SEPT. 18, 1985

HOLLAND LAND SURVEYS
J.H. Holland, Jr. RLS
Chapel Hill, N.C.

N.C. Grid North
(Based on Bk Maps 1983 Pg 241)

