


EXHIBIT A

Smith Farm Pocket #1

THIS MAY NOT BE A CERTIFIED SURVEY AND HAS NOT BEEN REVIEWED BY LOCAL GOVERNMENT AGENCY FOR COMPLIANCE WITH ANY APPLICABLE LAND DEVELOPMENT REGULATIONS AND HAS NOT BEEN REVIEWED FOR COMPLIANCE WITH RECORDING REQUIREMENTS FOR PLATS

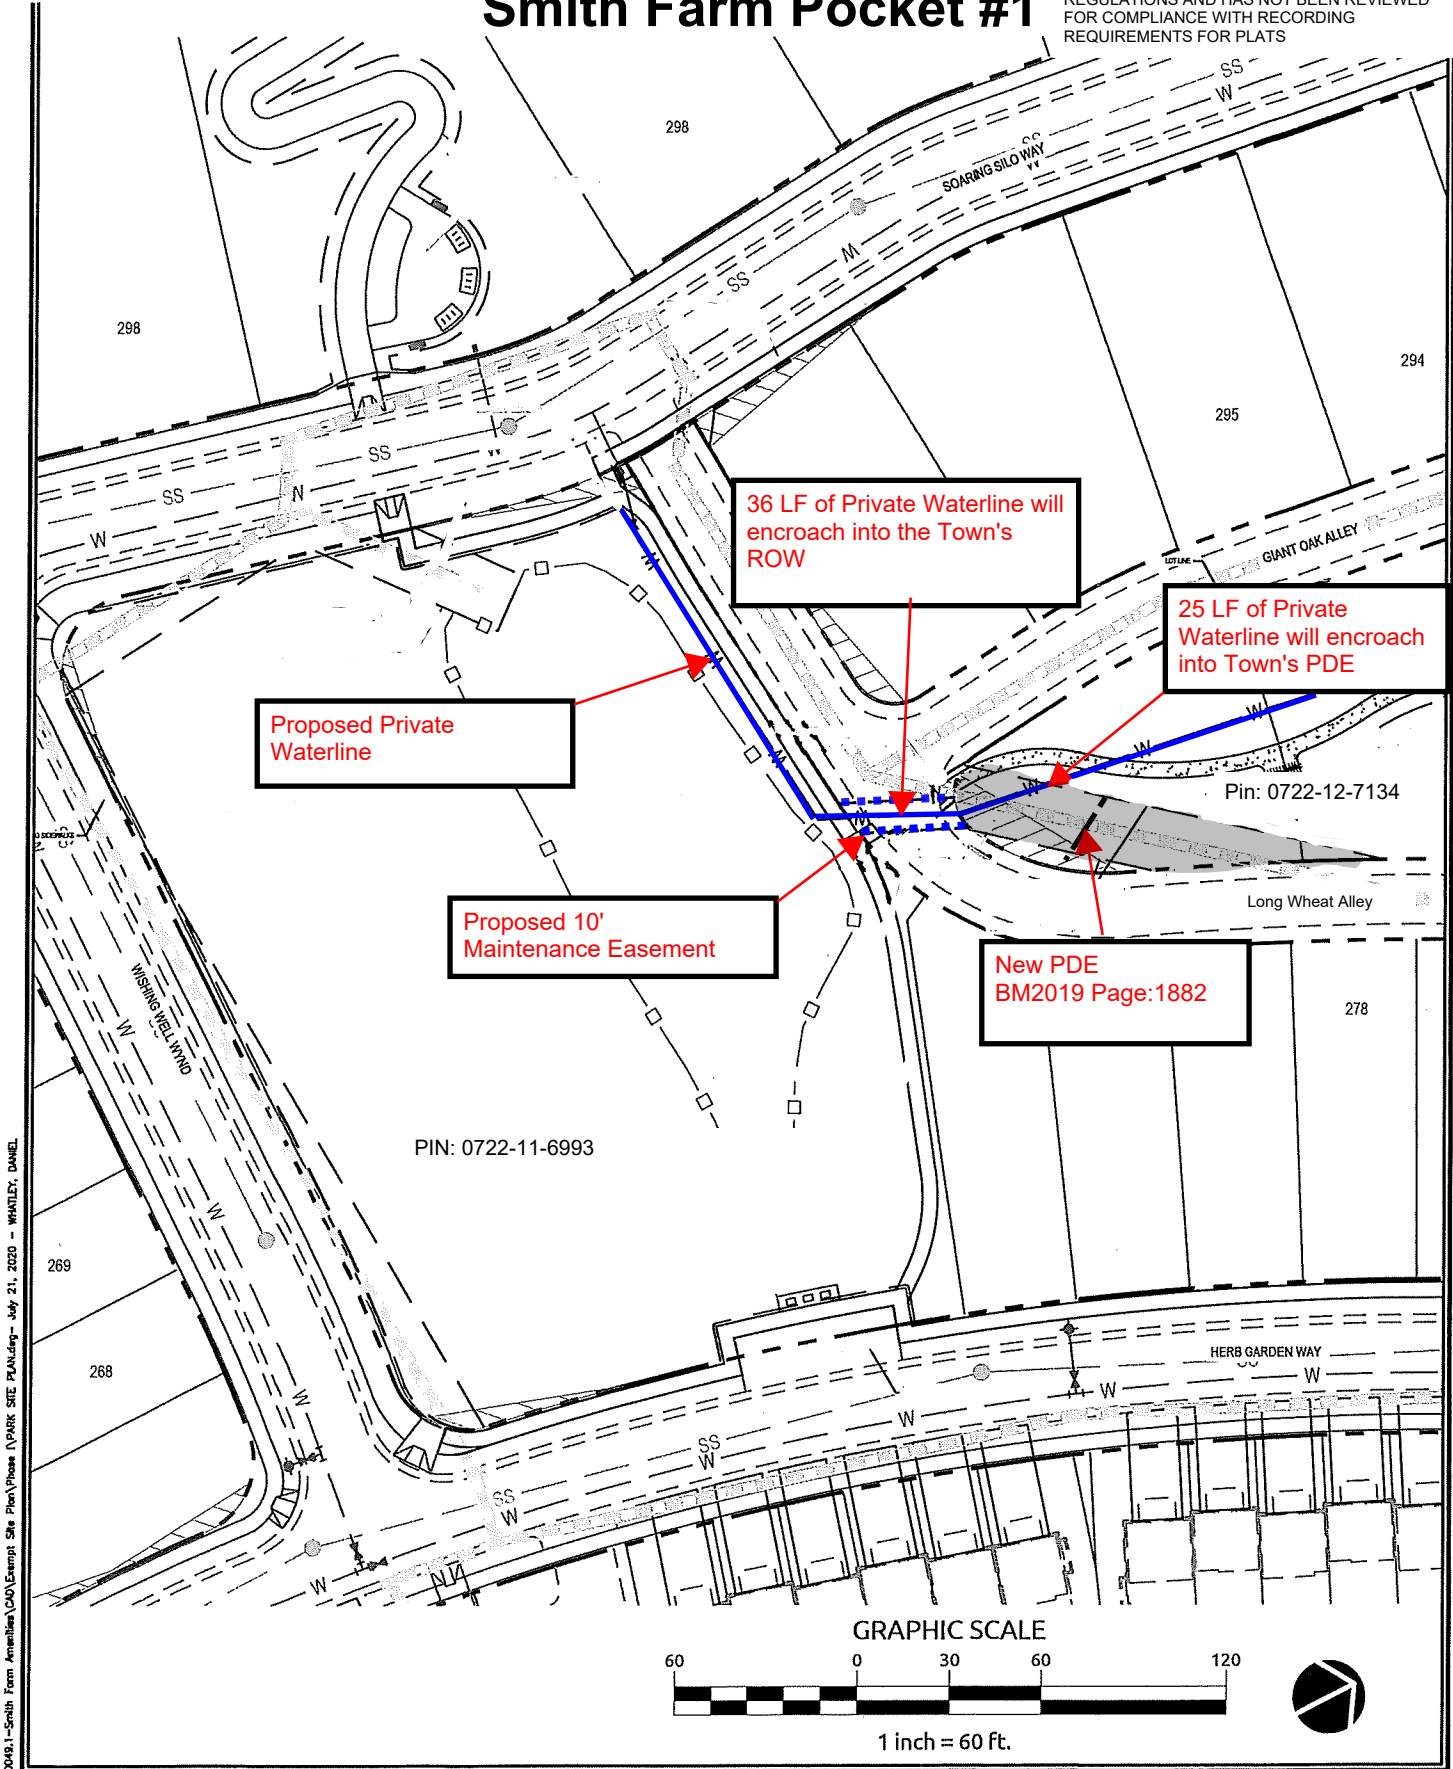

K:\1717-0040\170040.1-Smith Farm Amenity\GIS\Exempt Site Plan\Phase 1\SMITH SITE PLAN.dwg - July 21, 2020 - WHATLEY, DANIEL

SMITH FARM POCKET
PARK #1

ENCROACHMENT EXHIBIT

APEX WAKE NC