

EXHIBIT A


LOT 259 INFORMATION:

PIN: 0722871175
ADDRESS: 2483 HUTCH LANE
TOTAL LOT AREA = 0.066 AC = 2,871 SF
HOUSE = 1,692 SF
PORCH = 35 SF
SIDEWALK = 84 SF
DRIVEWAY = 363 SF
PATIO = 9 SF
AC PAD = 9 SF
TOTAL PROPOSED IMPERVIOUS = 2,192 SF
PERCENT IMPERVIOUS = 76.3 %



Bateman Civil Survey Company


Engineers • Surveyors • Planners
2524 Reliance Avenue, Apex, NC 27539 Ph: 919.577.1080 Fax: 919.577.1081
www.batemancivilsurvey.com info@batemancivilsurvey.com
NCBELS Firm No. C-2378

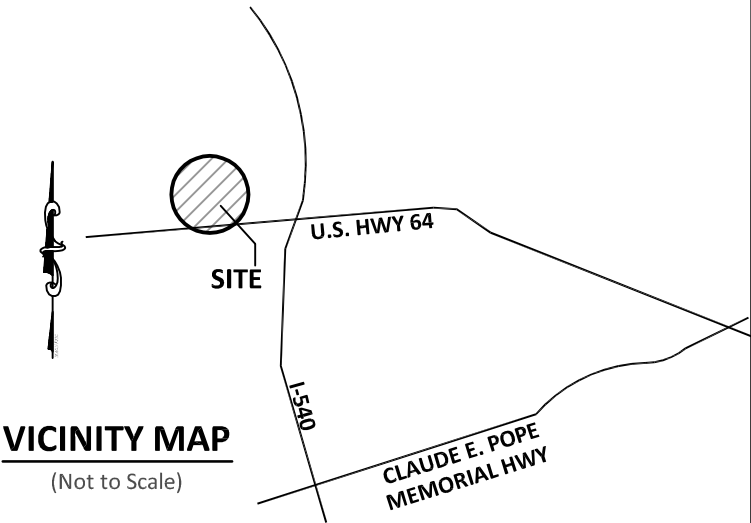

VICINITY MAP
(Not to Scale)

NOTES:

1. THIS SURVEY WAS PREPARED BY BATEMAN CIVIL SURVEY CO., UNDER THE SUPERVISION OF STEVEN P. CARSON, PLS.
2. THIS PLAN HAS BEEN PREPARED FOR LAYOUT AND PERMITTING PURPOSES ONLY.
3. PROPERTY LINES SHOWN WERE TAKEN FROM EXISTING FIELD EVIDENCE, EXISTING DEEDS AND/OR PLATS OF PUBLIC RECORD, AND INFORMATION SUPPLIED TO THE SURVEYOR BY THE CLIENT.
4. ALL DISTANCES ARE HORIZONTAL GROUND DISTANCES AND ALL BEARINGS ARE NORTH CAROLINA STATE PLANE COORDINATE SYSTEM UNLESS OTHERWISE SHOWN.
5. THIS MAP IS NOT FOR RECORDATION AND SHOULD BE REVIEWED BY A LOCAL GOVERNMENT AGENCY FOR COMPLIANCE WITH ANY APPLICABLE LAND DEVELOPMENT REGULATIONS.
6. THE BASIS OF NORTH AND ALL EASEMENTS, RIGHTS-OF-WAYS, BUFFERS, SETBACKS AND ADJOINERS, ETC. REFERENCED IN TITLE BLOCK.
7. NO INVESTIGATION INTO THE EXISTENCE OF JURISDICTIONAL WETLANDS OR RIPARIAN BUFFERS PERFORMED BY THIS FIRM.
8. SURVEYOR HAS MADE NO INVESTIGATION OR INDEPENDENT SEARCH FOR EASEMENTS OF RECORD, ENCUMBRANCES, RESTRICTIVE COVENANTS, OWNERSHIP TITLE EVIDENCE OR ANY OTHER FACTS THAT AN ACCURATE AND CURRENT TITLE SEARCH MAY DISCLOSE.
9. THIS PROPERTY IS NOT LOCATED IN A SPECIAL FLOOD HAZARD ZONE. IT IS LOCATED IN ZONE "X" AS DEFINED BY HUD F.I.R.M. MAP 3720072200J DATED MAY 2, 2006.
10. ZONING IS : PUD-CZ
11. PROPERTY OWNER: TAYLOR MORRISON
15501 WESTON PARKWAY,
SUITE 100
CARY, NC 27513

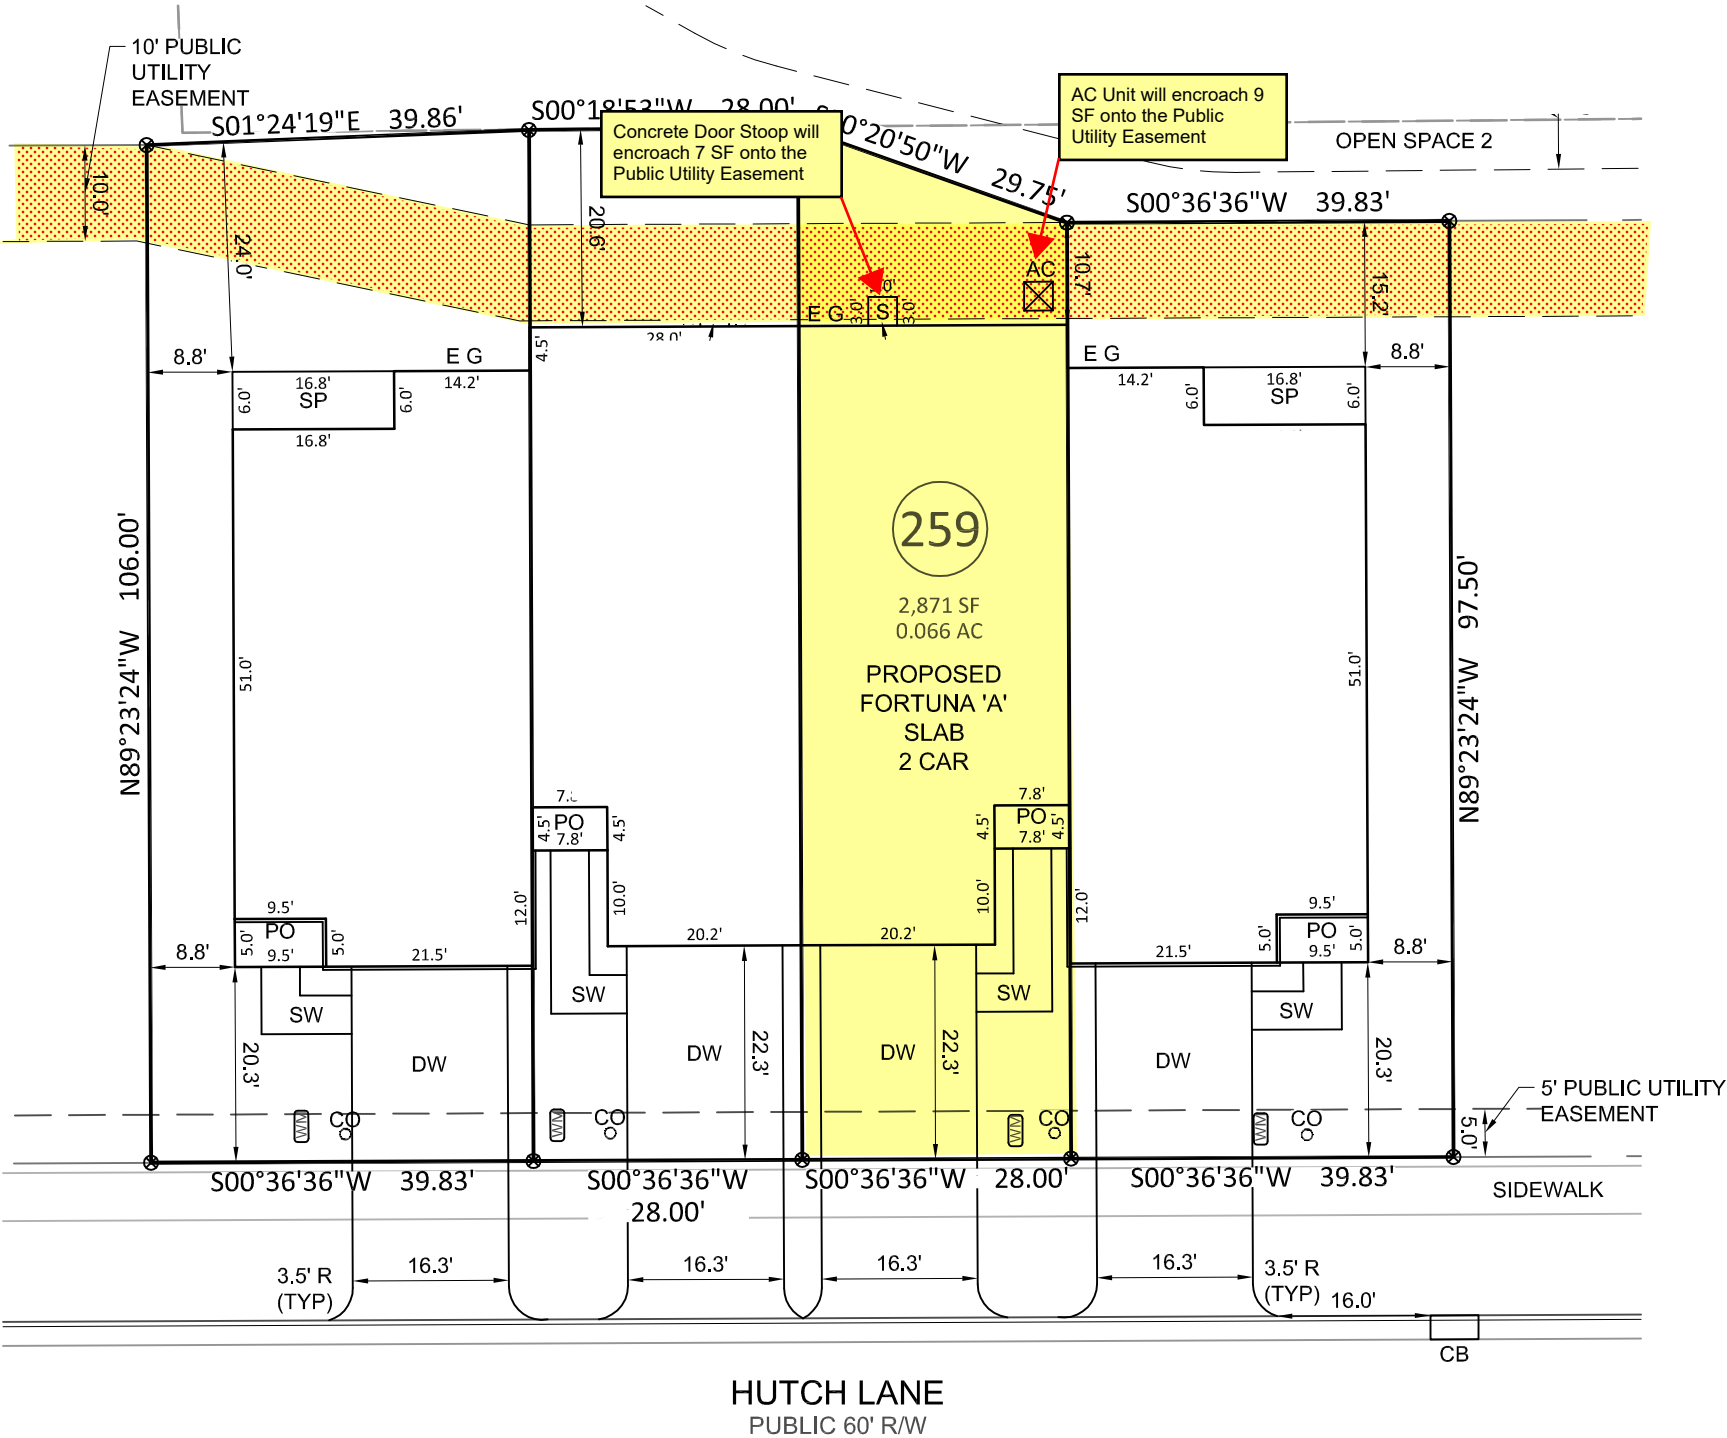

TOWNES AT WESTFORD PH. 3A - LOTS 258-261

2479-2485 HUTCH LANE, APEX, NC
WHITE OAK TOWNSHIP, WAKE COUNTY

DATE: 7/21/21 DRAWN BY: MJA CHECKED BY: SPC

REFERENCE: BM 2021, PG. 360-364 BCS# 190363 SCALE: 1" = 20'