



Exhibit A

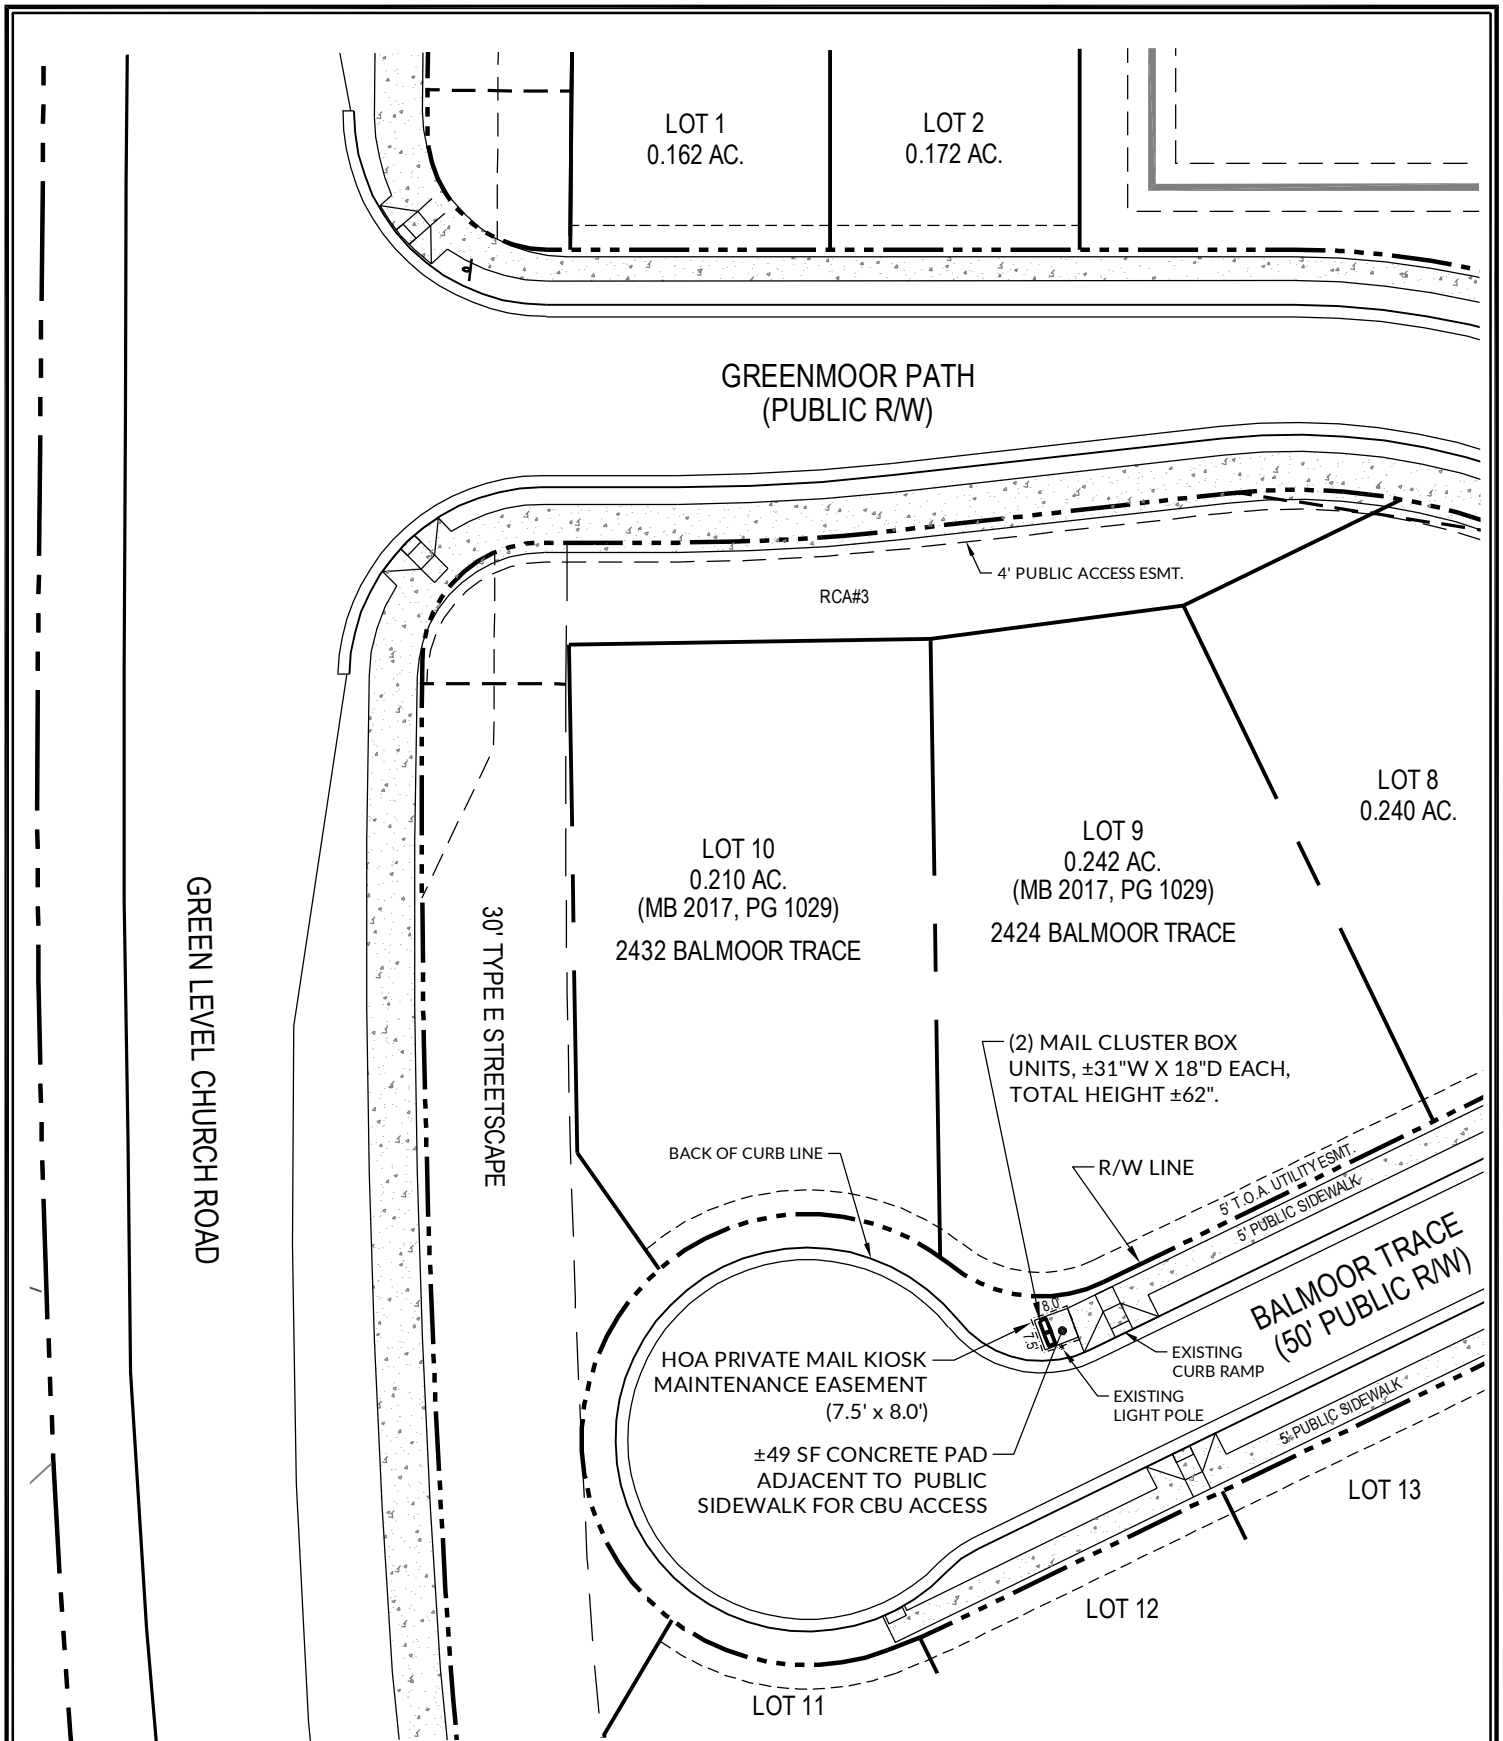

GRAPHIC SCALE

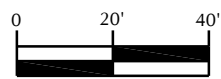

1 inch = 40 ft.



NOTES:

1. THIS DRAWING IS NOT AN OFFICIAL SURVEY OR ENGINEERING DOCUMENT. THE SOLE PURPOSE OF THIS EXHIBIT IS TO ILLUSTRATE THE LOCATION AND AND GENERAL CONFIGURATION OF THE PROPOSED MAIL BOX KIOSK/CLUSTER BOX UNITS TO BE PLACED WITHIN THE PUBLIC RIGHT-OF-WAY OF BALMOOR TRACE.
2. REFER TO MAP BOOK 2017, PAGE 1029 OF THE WAKE COUNTY REGISTER OF DEEDS FOR THE RECORDED PLAT INFORMATION FOR THIS SECTION OF GREENMOOR.

GREENMOOR - PHASE 1B

TOWN OF APEX WAKE COUNTY NORTH CAROLINA

CBU ENCROACHMENT EXHBIT FOR BALMOOR TRACE PUBLIC R/W

05/18/2020



WithersRavenel

Engineers | Planners | Surveyors

115 MacKenan Drive | Cary, NC 27511

t: 919.469.3340 | license #: C-0832 | www.withersravenel.com