


EXHIBIT A

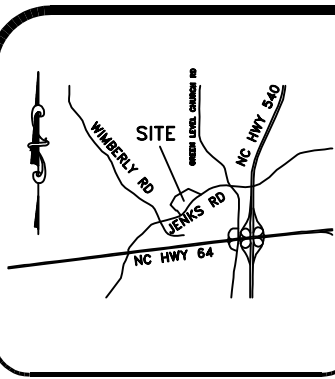

VICINITY MAP (NTS)

LEGEND



- AC=AIR CONDITIONING UNIT
- AG=ABOVE GROUND
- BOC=BACK OF CURB
- BG=BELOW GROUND
- CATV=CABLE TV
- CB=CATCH BASIN
- DW=CONC DRIVEWAY
- EB=ELECTRIC BOX
- EM=ELECTRIC METER
- EOP=EDGE OF PAVEMENT
- FH=FIREF HYDRANT
- G=GAS METER
- LP=LIGHT POLE
- N/F=NOW OR FORMERLY
- PP=POWER POLE
- RCP=REINFORCED CONC PIPE
- R/W=RIGHT OF WAY
- SCO=CLEANOUT
- SW=SIDEWALK
- TP=TELEPHONE PEDESTAL
- TF=TRANSFORMER
- WM=WATER METER
- WV=WATER VALVE
- ⊙ EIP=EXISTING IRON PIPE
- ⊙ IRON PIPE SET
- ⊙ EIR=EXISTING IRON ROD

NOTE:

THIS MAY NOT BE A CERTIFIED SURVEY AND HAS NOT BEEN REVIEWED BY A LOCAL GOVERNMENT AGENCY FOR COMPLIANCE WITH ANY APPLICABLE LAND DEVELOPMENT REGULATIONS AND HAS NOT BEEN REVIEWED FOR COMPLIANCE WITH RECORDING REQUIREMENTS FOR PLATS.

SETBACKS


- TWNHM:
- FRONT(PORCH) 8'
  - FRONT(GARAGE) 20'
  - REAR 10'
  - SIDE STREET 8'
- NON-RES:
- FRONT 20'
  - SIDE 20'
  - REAR 20'

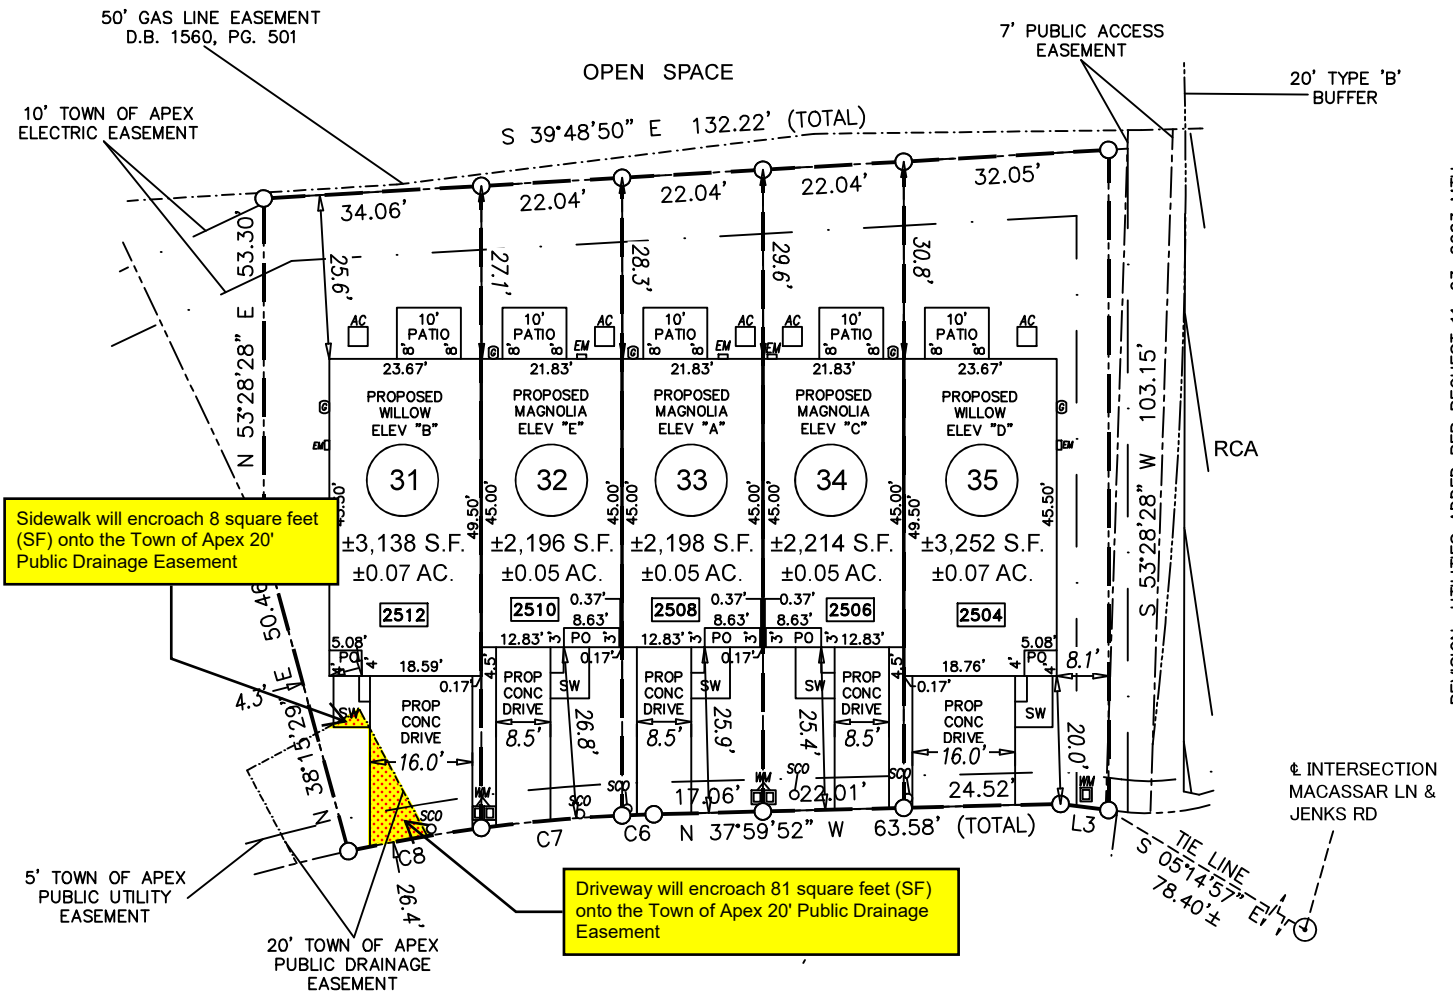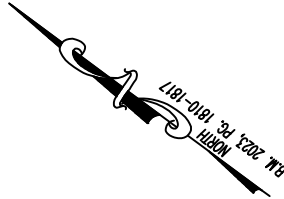

Sidewalk will encroach 8 square feet (SF) onto the Town of Apex 20' Public Drainage Easement

Driveway will encroach 81 square feet (SF) onto the Town of Apex 20' Public Drainage Easement

GRAPHIC SCALE

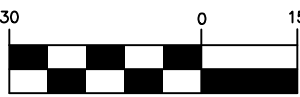

1 inch = 30 ft.

REVISION: UTILITIES ADDED PER REQUEST 11-03-2023 MTH

ECLS	PROJECT: ALDERWOOD
	DRAWN BY: MTH
	SURVEYED BY: N/A
	SCALE: 1"=30'
	FIELD WORK: N/A
	DWG DATE: 10-31-2023

FOR  
TAYLOR MORRISON  
CANARYWOOD LANE  
LOTS 31-35 ALDERWOOD SUBDIVISION  
APEX TWP., WAKE CO., NC  
B.M. 2023, PG. 1810-1817

ECLS

GLOBAL, INC

U.S. VETERAN-OWNED  
19 N MCKINLEY ST  
COATS, NC 27521  
910.897.3257 ECLS@GLOBALINC.COM  
910.897.2329 (FAX) CO#C-4175