



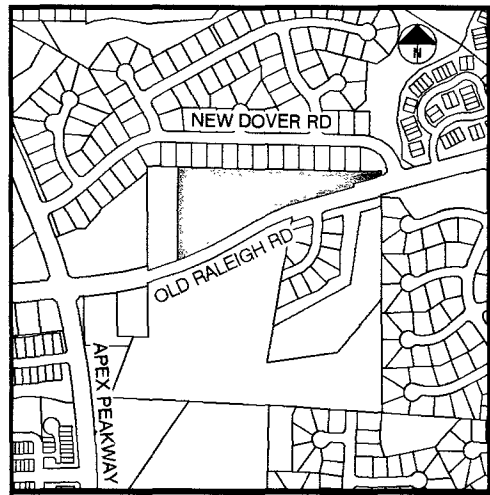

LOCATION MAP
1" = 1,000'

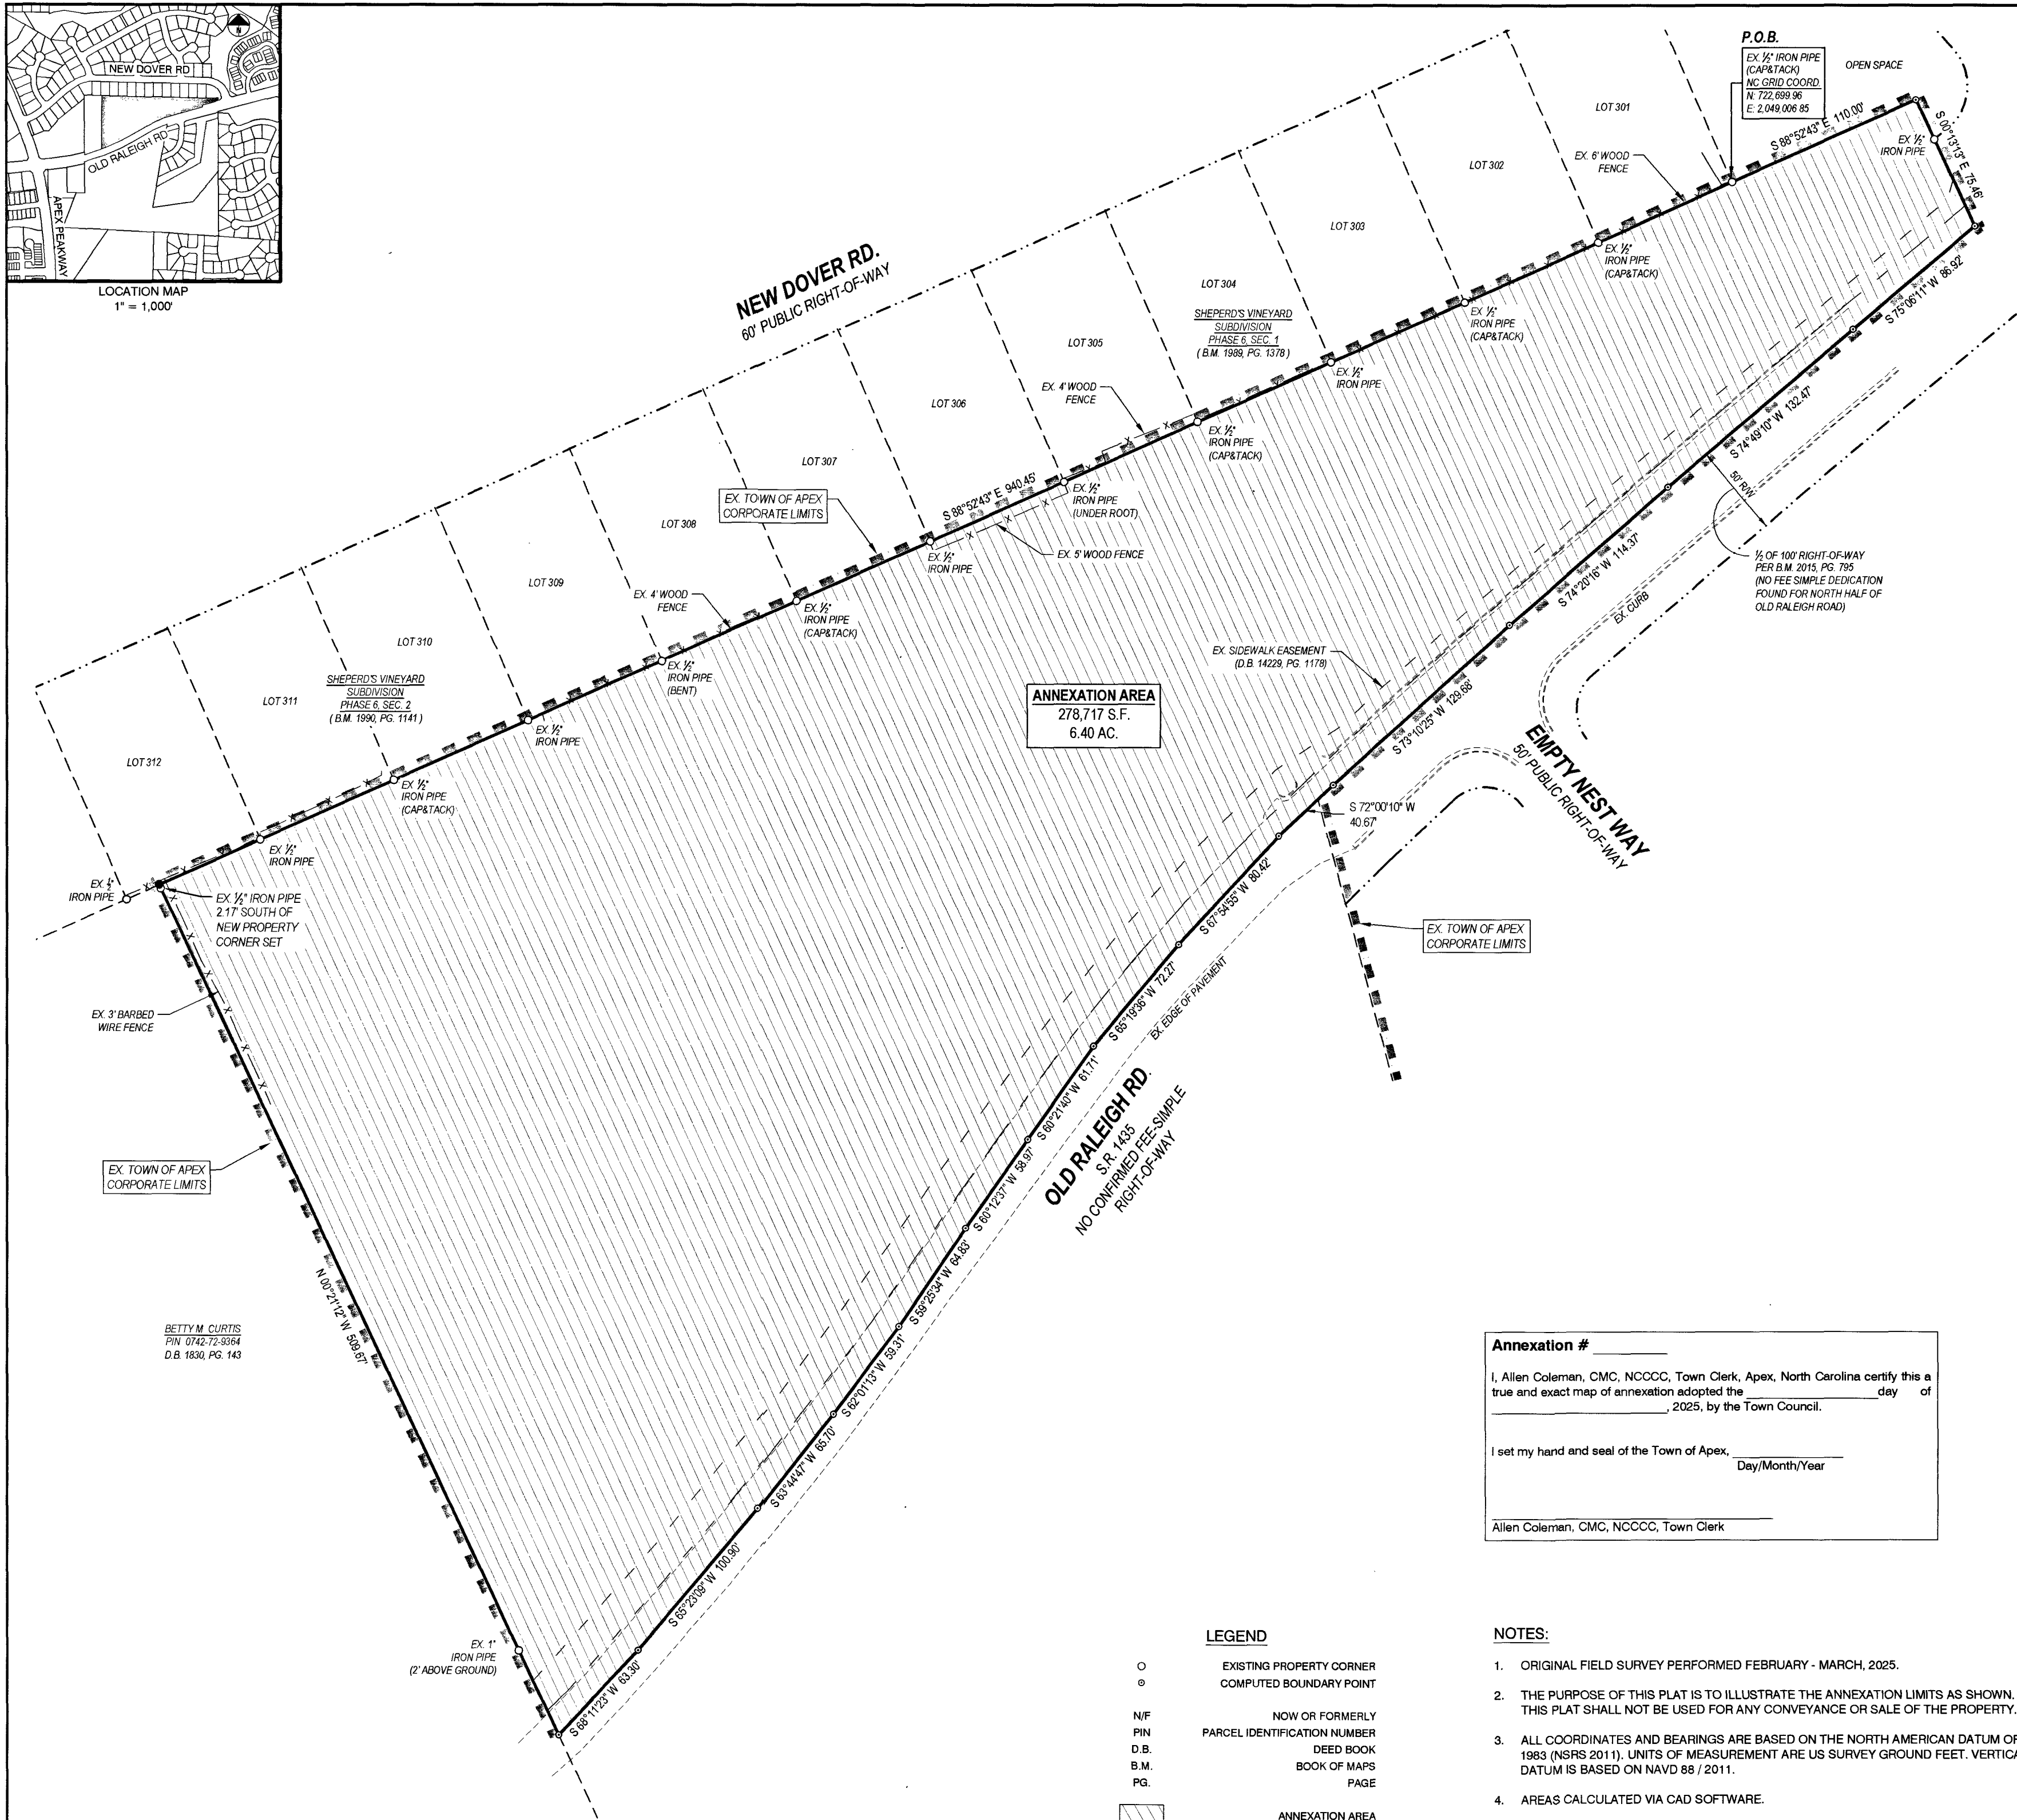

LEGEND	
○	EXISTING PROPERTY CORNER
●	COMPUTED BOUNDARY POINT
N/F	NOW OR FORMERLY
PIN	PARCEL IDENTIFICATION NUMBER
D.B.	DEED BOOK
B.M.	BOOK OF MAPS
PG.	PAGE
	ANNEXATION AREA

Annexation


I, Allen Coleman, CMC, NCCOC, Town Clerk, Apex, North Carolina certify this a true and exact map of annexation adopted the _____ day of _____, 2025, by the Town Council.

I set my hand and seal of the Town of Apex, _____ Day/Month/Year


Allen Coleman, CMC, NCCOC, Town Clerk

NOTES:

- ORIGINAL FIELD SURVEY PERFORMED FEBRUARY - MARCH, 2025.
- THE PURPOSE OF THIS PLAT IS TO ILLUSTRATE THE ANNEXATION LIMITS AS SHOWN. THIS PLAT SHALL NOT BE USED FOR ANY CONVEYANCE OR SALE OF THE PROPERTY.
- ALL COORDINATES AND BEARINGS ARE BASED ON THE NORTH AMERICAN DATUM OF 1983 (NSRS 2011). UNITS OF MEASUREMENT ARE US SURVEY GROUND FEET. VERTICAL DATUM IS BASED ON NAVD 88 / 2011.
- AREAS CALCULATED VIA CAD SOFTWARE.
- NOT ALL EXISTING IMPROVEMENTS SHOWN HEREON.

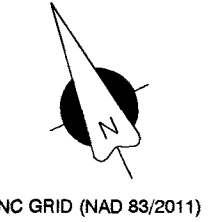

NC GRID (NAD 83/2011)

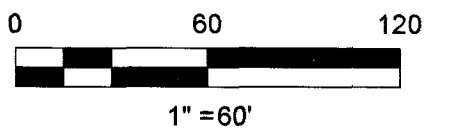

PROJECT

ANNEXATION MAP for THE TOWN OF APEX 1211 OLD RALEIGH ROAD WHITE OAK TOWNSHIP WAKE COUNTY NORTH CAROLINA

OWNER

MELBA MILLER BEASLEY
REVOCABLE TRUST
125 LOLLIBERRY DR
HOLLY SPRING, NC 27540

DATE

MAY 30, 2025

REVISIONS

1	APEX - 1ST REVIEW	6/10/25

SURVEYOR CERTIFICATION

I, Jeremy Taylor, certify that this plat was drawn under my supervision from an actual survey made under my supervision (deed and description recorded in Book referenced etc.)(other); that the boundaries not surveyed are clearly indicated as drawn from information found in Book referenced; that the ratio of precision or positional accuracy as calculated exceeds 1:10,000; that this plat was prepared in accordance with G.S. 47-30 as amended.

Furthermore, I certify that this plat is of another category, such as the recombination of existing parcels, a court-ordered survey, or other exception to the definition of subdivision.

Witness my original signature, license number and seal this 18th day of June, A.D., 2025.

Professional Land Surveyor
License Number: L-3841



TAYLOR
LAND CONSULTANTS, PLLC
License # P-0829
1600 Olive Chapel Rd., #140
Apex, NC 27502 (919) 801-1104

SHEET TITLE

RECORD PLAT

SHEET NUMBER

1 of 1