

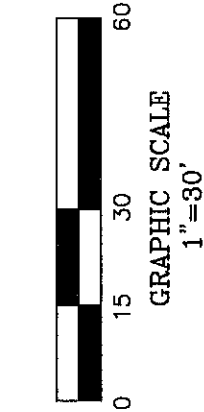


EXHIBIT A

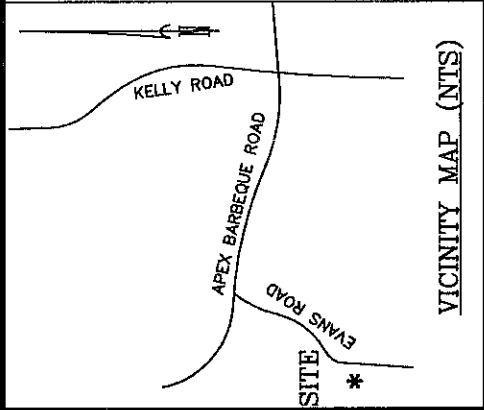


SEE NOTES

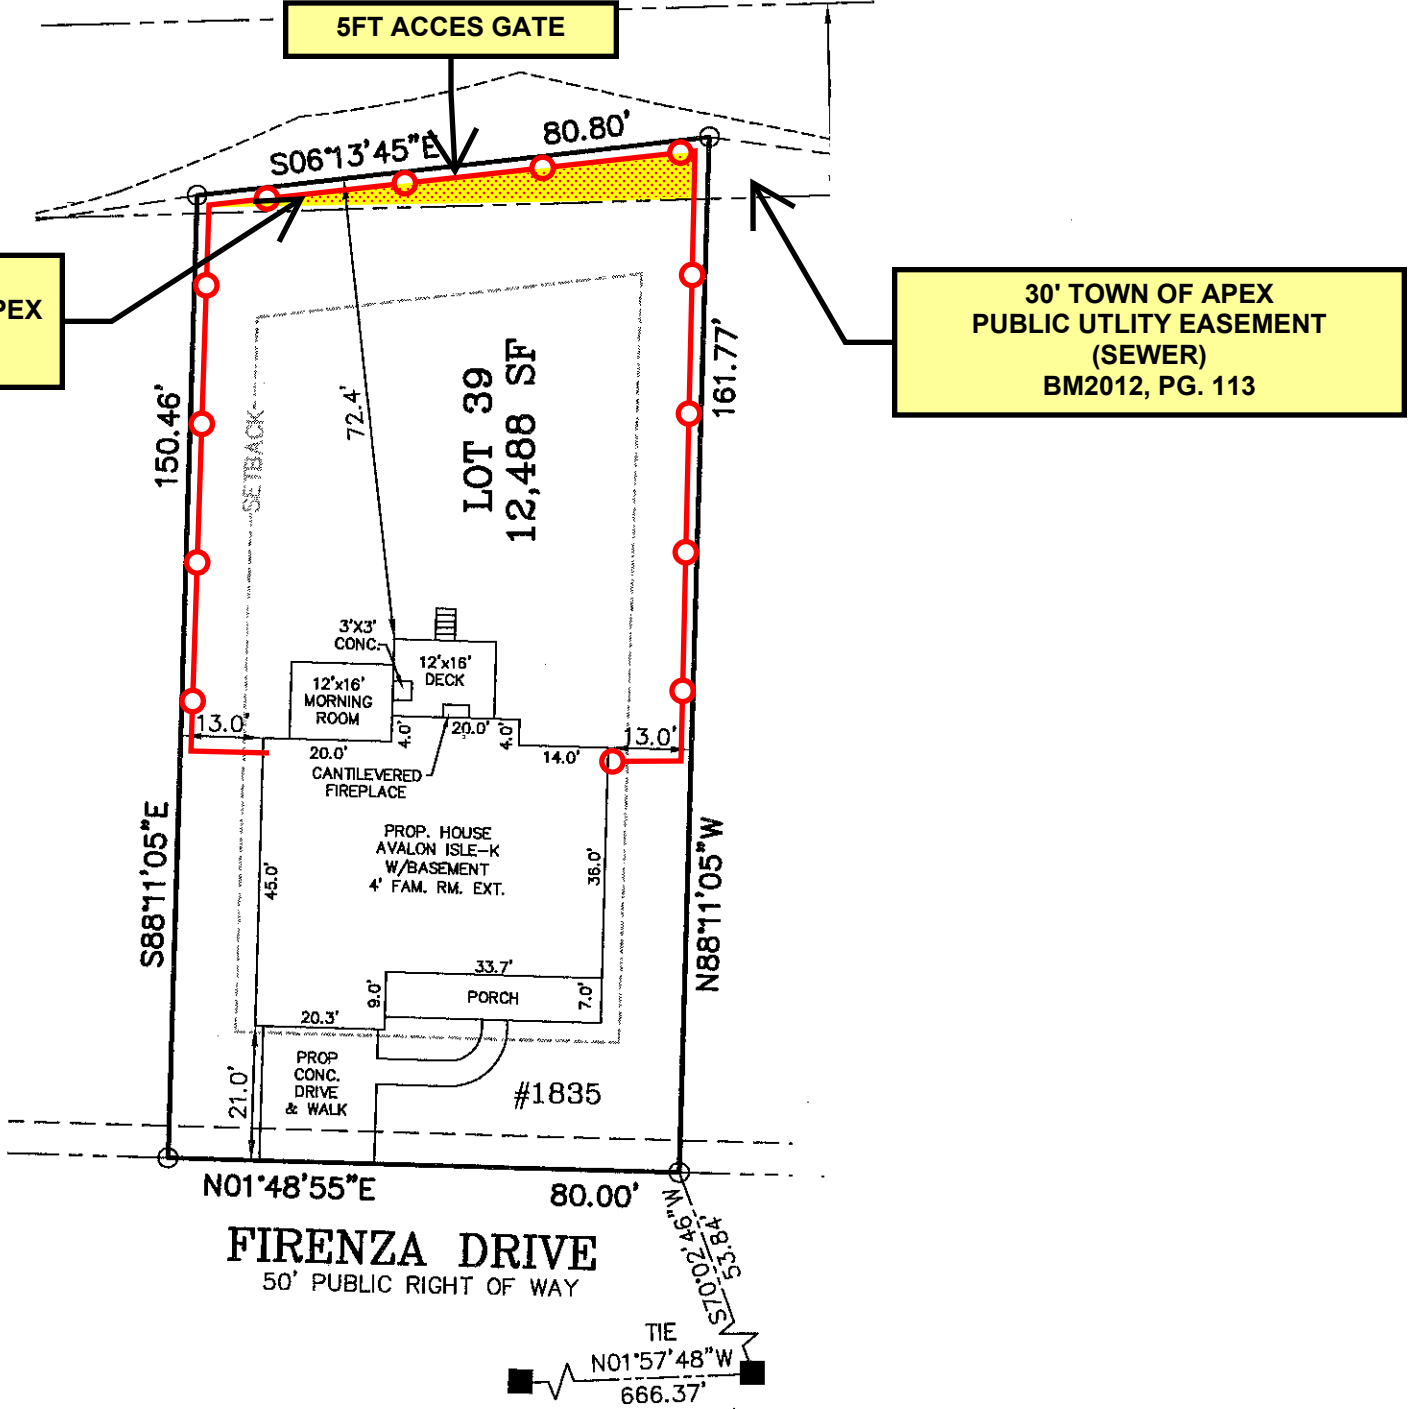

PARKSIDE AT BELLA CASA, PHASE 1C
BUCKHORN TWP., TOWN OF APEX, WAKE COUNTY, NC

SURVEYED FOR
RYAN HOMES - RALEIGH
1401 SUNDAY DRIVE, SUITE 111
RALEIGH, NC 27607

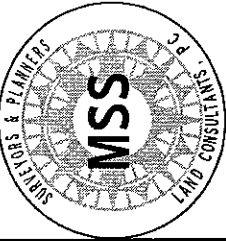

MSS LAND CONSULTANTS, PC
"Committed to Total Quality Service"
Firm License: C-2070
E S T. 1 9 9 8

6118 St. Giles St
(Suite E)
Raleigh, NC 27612
Phone (919) 510-4484
Fax (919) 510-9102
Email: governor@mssland.com

NOTE:
THIS MAY NOT BE A CERTIFIED SURVEY AND
HAS NOT BEEN REVIEWED BY LOCAL
GOVERNMENT AGENCY FOR COMPLIANCE
WITH ANY APPLICABLE LAND DEVELOPMENT
REGULATIONS AND HAS NOT BEEN
REVIEWED FOR COMPLIANCE WITH
RECORDING REQUIREMENTS FOR PLATS

DATE: 04/15/2013 SCALE: 1"=30' DRAWN: CM CHECK: FILE: RH-11-02