

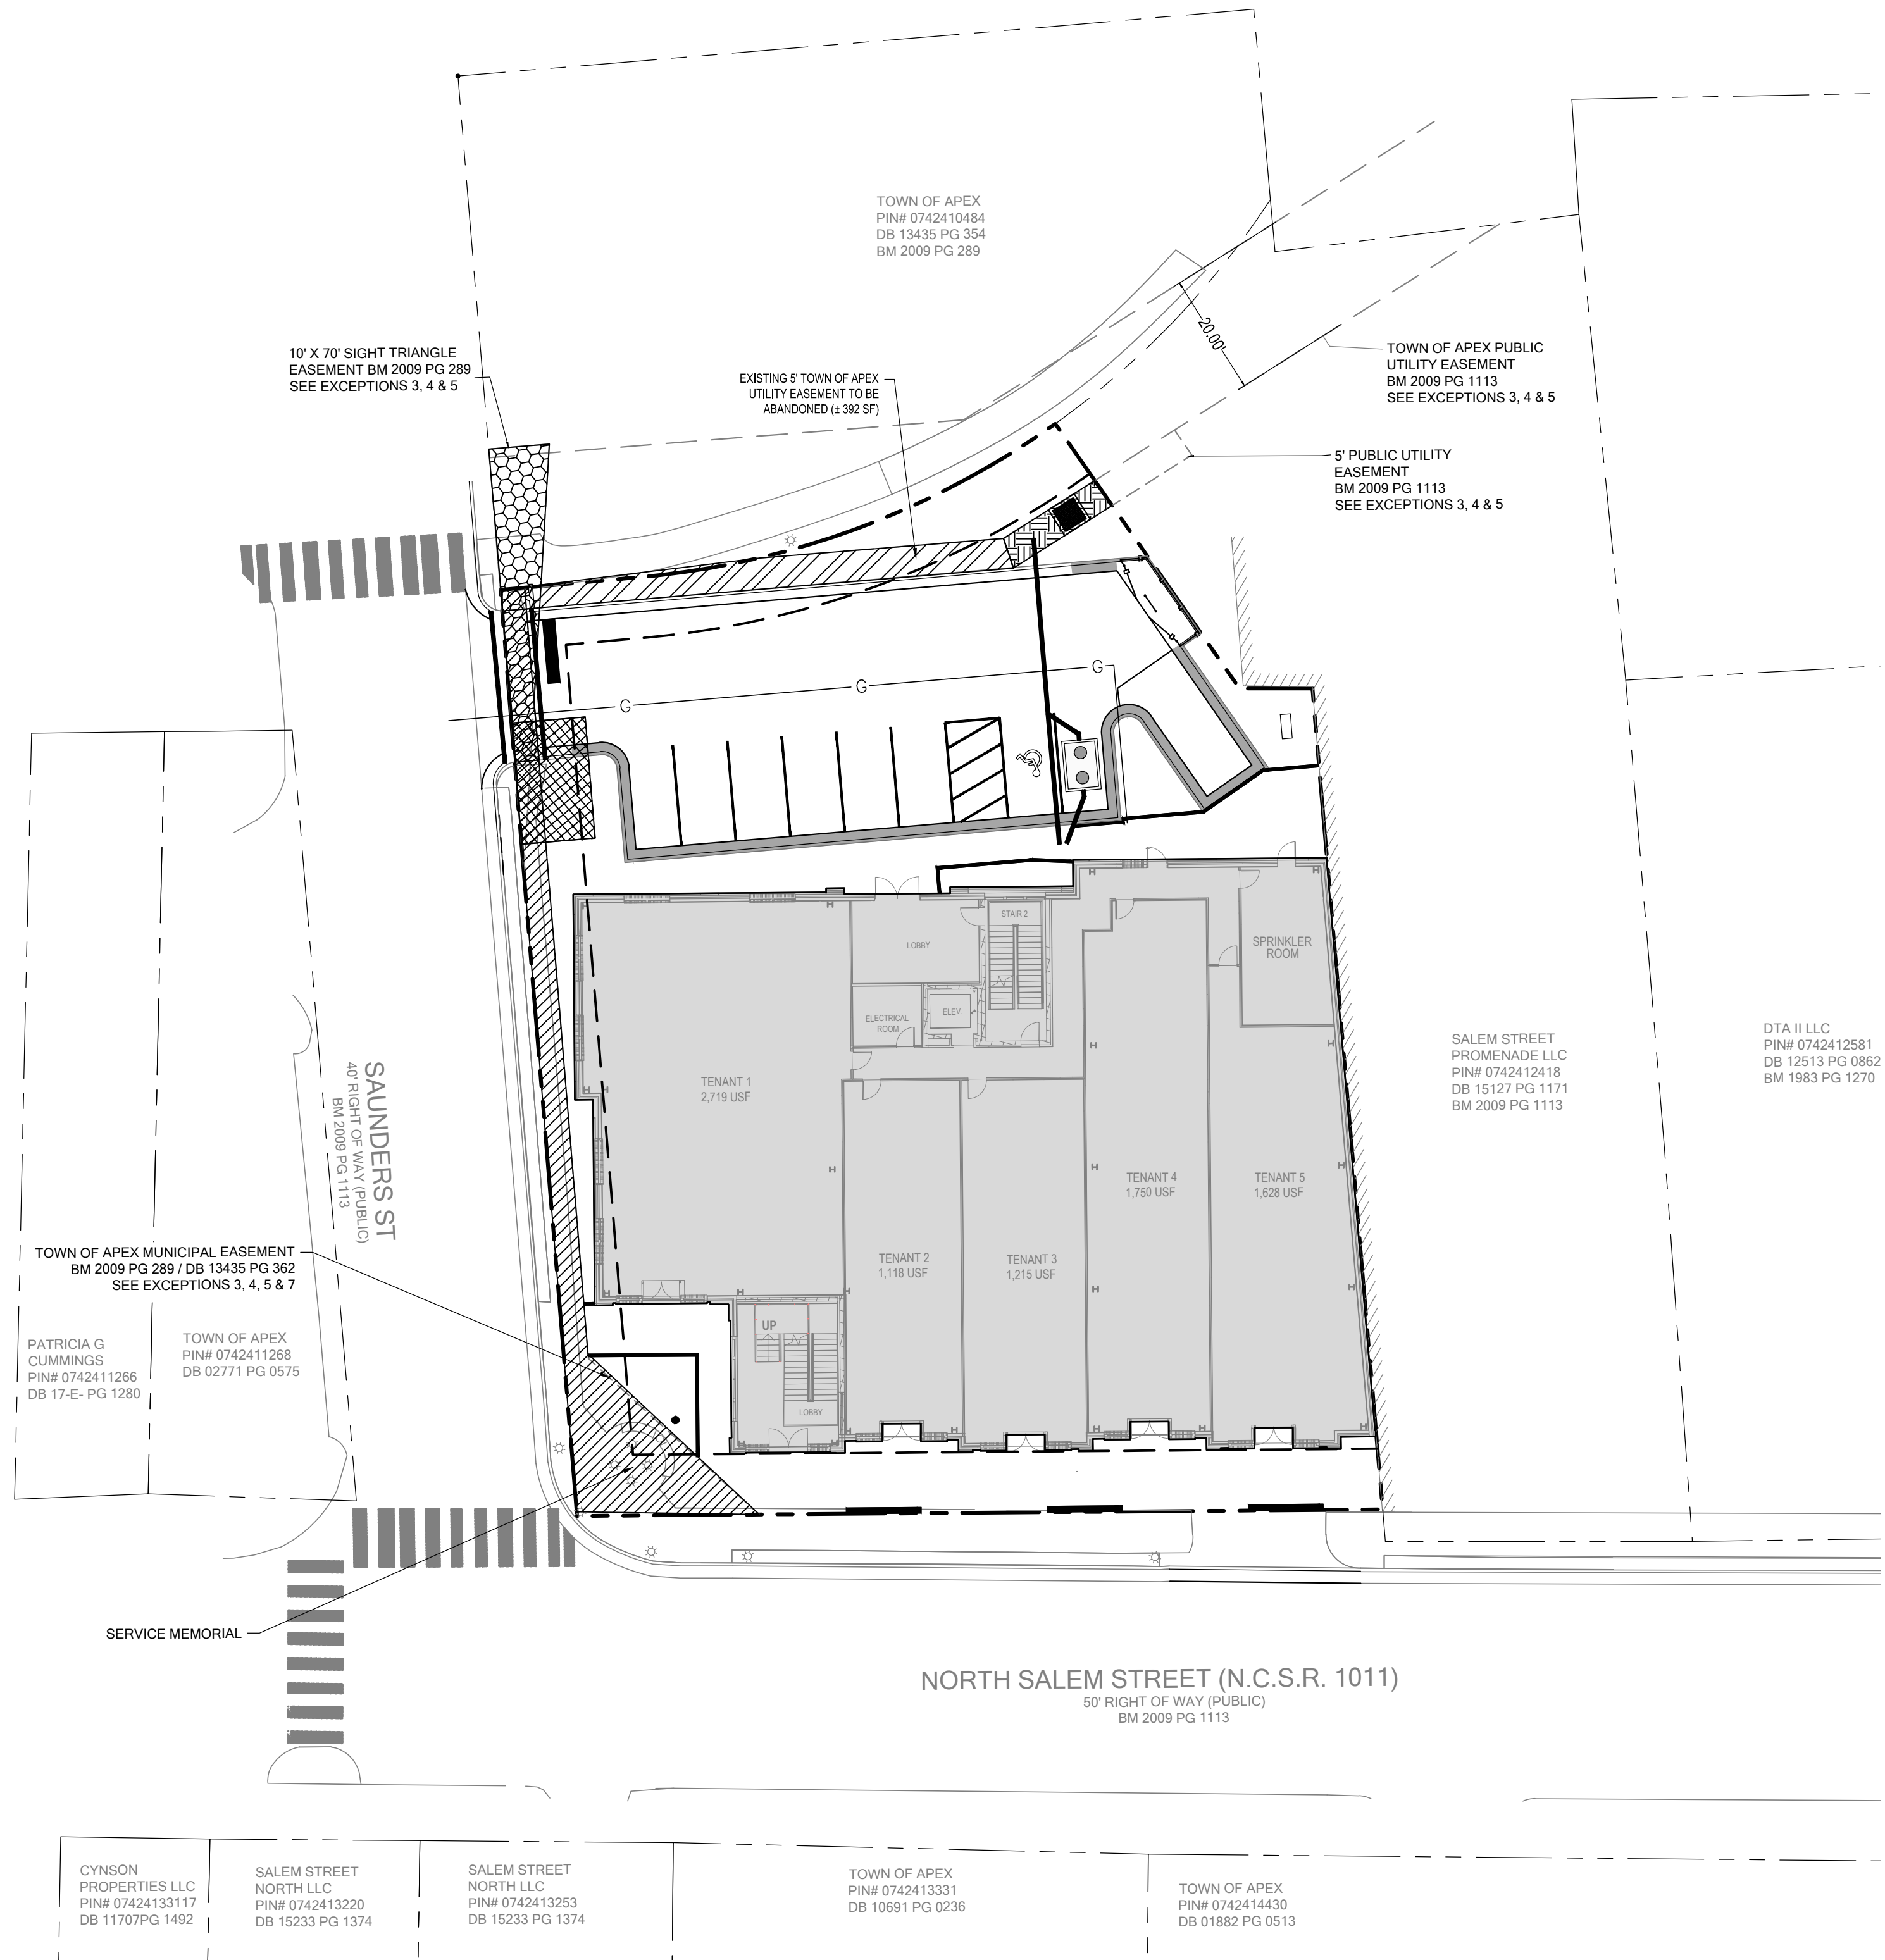


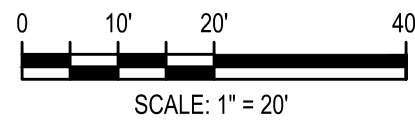


EASEMENT LEGEND

- | | |
|---|---|
|  | 5' PUBLIC UTILITY EASEMENT TO BE ABANDONED |
|  | 5' PUBLIC UTILITY EASEMENT TO REMAIN |
|  | PROPOSED TOWN OF APEX PUBLIC UTILITY EASEMENT |
|  | EXISTING TOWN OF APEX MUNICIPAL EASEMENT |

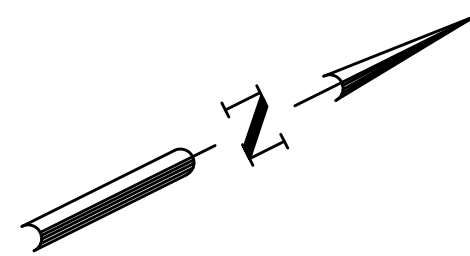

Know what's below.
Call before you dig.

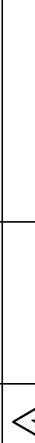FILE NUMBER: 7646-00	EASEMENT ABANDONMENT EXHIBIT	SALEM STREET MIXED USE 209 N. SALEM STREET APEX, NC	OPPIDAN INVESTMENT COMPANY 2000 REGENCY PARKWAY, SUITE 405 DARY, NC 27518	 5440 WADE PARK BLVD, SUITE 102 RALEIGH NC 27607 WWW.BCEIN.CC.COM NC LICENSE #C-4387	DESIGNED BY:	01/29/2021	PER TOWN COMMENTS	DATE	
					DRAWN BY:	TW	REV		DESCRIPTION
					REVIEWED BY:	SL			
1									
DATE: 06/02/2022									