



PRELIMINARY PLAT FOR:
FUTURE PLANNED ROADS WEST TEMPLE VILLAGE
LOCATED IN APPLE VALLEY,
WASHINGTON COUNTY, UTAH

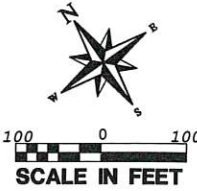

- LEGEND**
- PROPERTY LINE
 - ADJACENT PROPERTY LINE
 - PROPOSED TRAIL
 - CENTER LINE
 - SECTION LINE
 - SECTION CORNER AS DESCRIBED
 - SET PROVALUE ENGINEERING REBAR & CAP P.L.S. #7837685
 - (00.00) RECORD BEARING OR DISTANCE

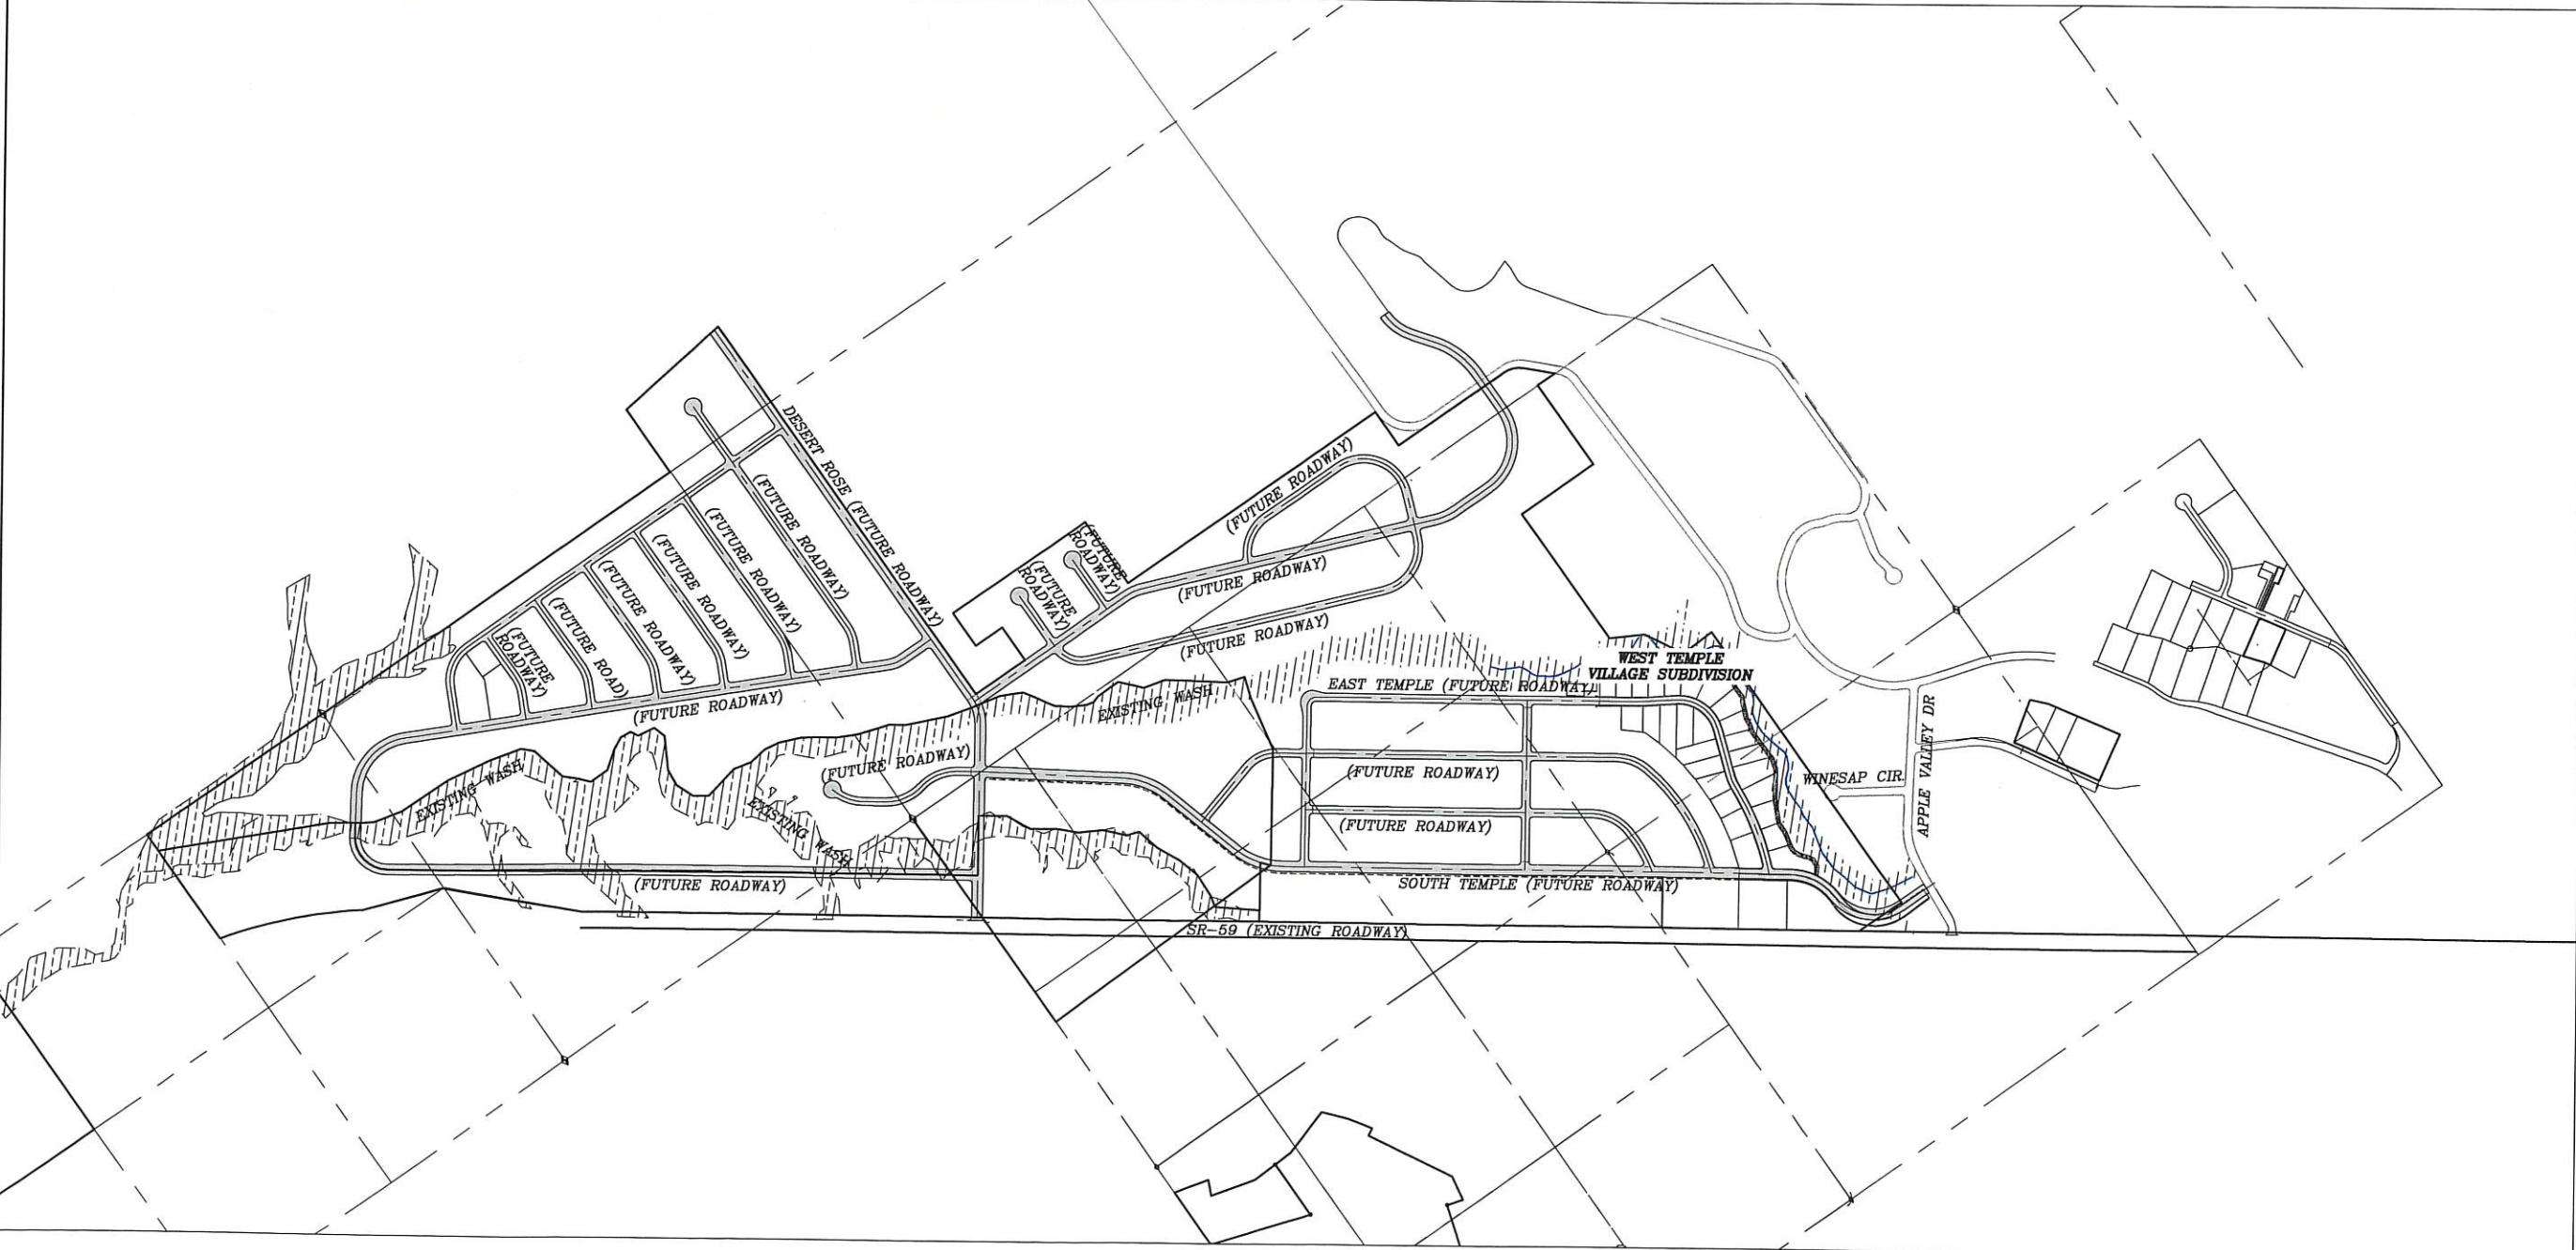

REVISIONS		DATE	BY
NO	DESCRIPTION		

PROVALUE ENGINEERING, INC.
Engineers - Land Surveyors - Land Planners
30 South 850 West, Suite 1
Hurricane City, Utah 84737
Phone: (435) 668-0387



PRELIMINARY PLAT FOR:
WEST TEMPLE VILLAGE
LOCATED IN APPLE VALLEY, UTAH
WASHINGTON COUNTY, UTAH

DATE: 2/17/2021
SCALE: 1"=100'

JOB NO.
216-013

SHEET NO.
2 OF 2