


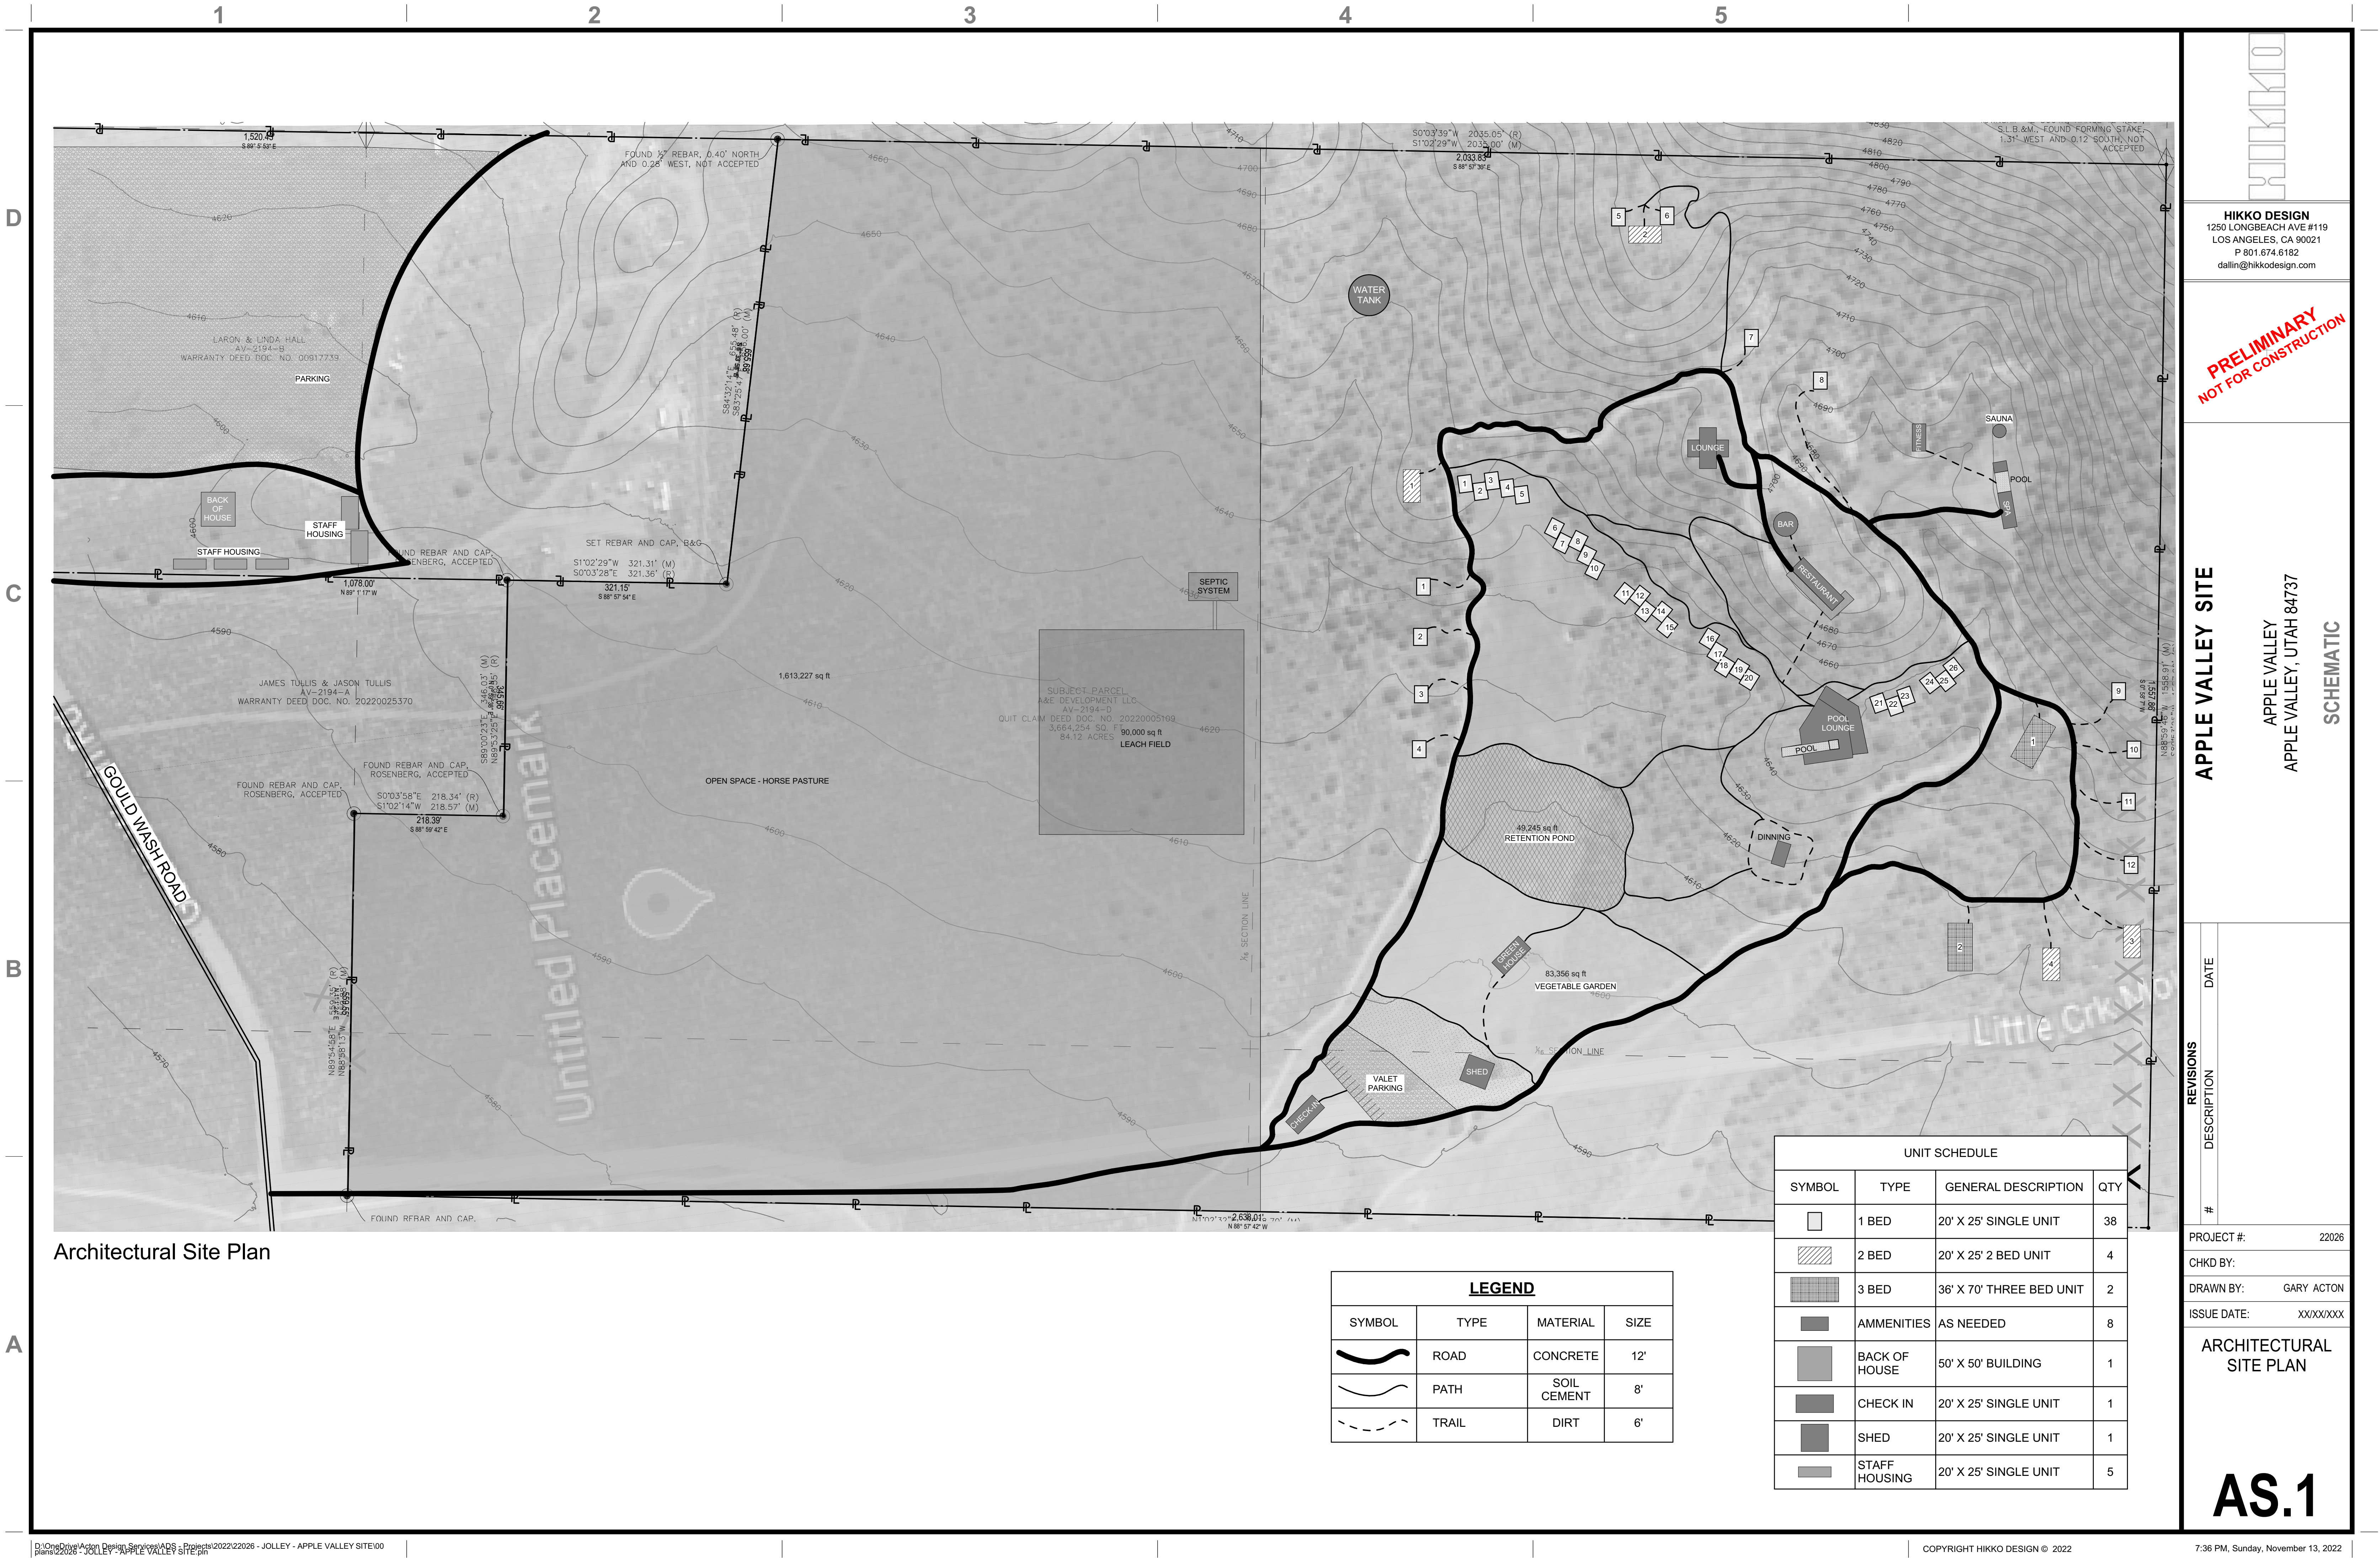

D:\OneDrive\Acton Design Services\ADS - Projects\2022\22026 - JOLLEY - APPLE VALLEY SITE\00

plans\22026 - JOLLEY - APPLE VALLEY SITE\pin

COPYRIGHT HIKKO DESIGN © 2022

7:36 PM, Sunday, November 13, 2022