



## Kuhn Mechanical Inc

1001 E Kansas Ave  
Arkansas City, KS 67005  
Phone: (620) 441-9339

# Invoice

Invoice Number
1482
Invoice Date
1/15/2026

**Bill To:** City of Ark City  
118 W. Central Ave.

Arkansas City, KS 67005

**Re:** 15" Sewer Replacement  
118 W Central Ave

Arkansas City, KS 67005

Our Job No	Customer Job No	Customer PO	Payment Terms	Due Date
85785	85785		Due Upon Receipt	1/30/2026
Description			Price	

Additional work for the installation of approximately 57' of defective piping and tie-in to existing manhole on Birch Ave. Work was addition to our original proposal. 9,867.00


---

Subtotal	\$	9,867.00
Sales Tax (if applicable)	\$	0.00

*All Applicable Tax Included*

**Total Due** \$ **9,867.00**

*We appreciate your business, thank you for choosing Kuhn Mechanical!*

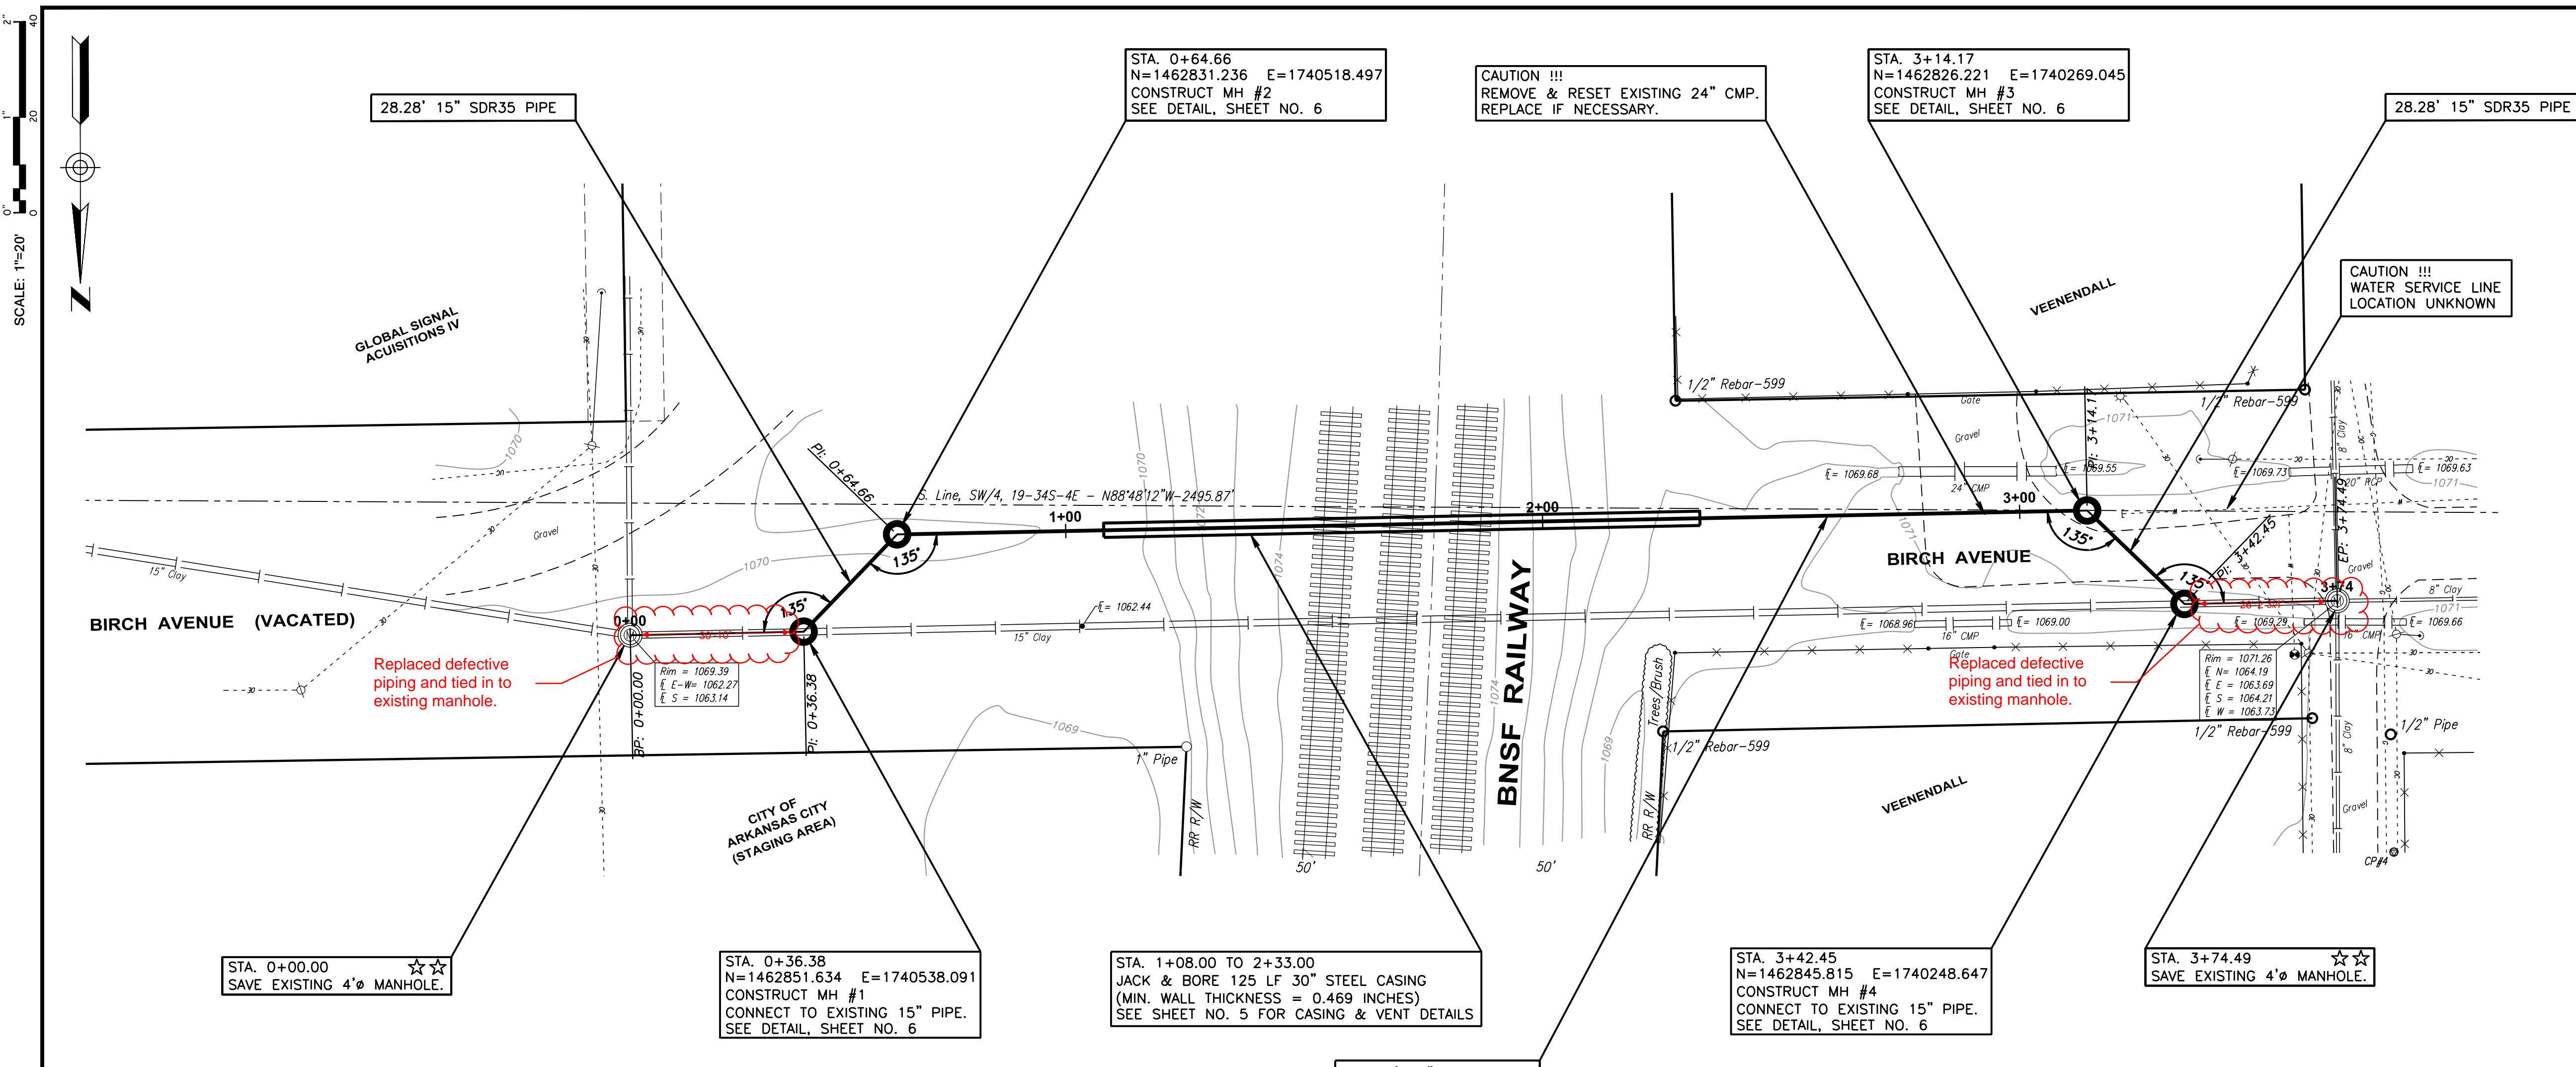

HORIZONTAL & VERTICAL CONTROL TABLE		KANSAS NAD 83	SOUTH 83	NAVD 88
CONTROL	DESCRIPTION	NORTHING	EASTING	ELEVATION
④ CP#1	5/8" Rebar -"Harden" Aluminum cap - (NE of Site)	1465522.125	1742254.649	1071.98
	In N R/W of Kansas Ave. - 530' West of Roundabout for HWY 77			
④ CP#2	1/2" Rebar -"Survey Control" cap - (E side of Site - S Side driveway entrance)	1462816.136	1740767.847	1069.92
	21.7' WSW of $\frac{1}{4}$ of MH - 52.6' S of Power Pole			
④ CP#3	1/2" Rebar -"Survey Control" cap - (Middle of Site - W of Railroad Path)	1462753.983	1740469.717	1069.94
	55.0' ENE of Rail Switch - 127.0' WSW of Power Pole			
④ CP#4	1/2" Rebar -"Survey Control" cap - (W end of site - N side of Birch Ave)	1462897.804	1740204.731	1071.36
	2.3' E of Privacy Fnc - 54.0' NNW of $\frac{1}{4}$ MH			

☆ CONTRACTOR SHALL SOURCE ALL FILL MATERIAL NECESSARY TO BACKFILL AND GRADE SITE TO EXISTING CONDITIONS AFTER NEW 15" PIPE IS CONSTRUCTED AND CONNECTIONS TO MANHOLES ARE MADE.

★ ALL BYPASS PUMPING OF SANITARY SEWER MAIN LINES TO FACILITATE CONSTRUCTION OF THE NEW PIPE WILL BE THE SOLE RESPONSIBILITY OF THE CONTRACTOR.

☆☆ PRIOR TO BEGINNING CONSTRUCTION, THE CONTRACTOR SHALL VERIFY PIPE SIZE, TYPE, FITTINGS, AND HORIZONTAL AND VERTICAL LOCATION OF 15" SANITARY SEWER. THE CONTRACTOR SHALL REPORT THESE FINDINGS TO THE ENGINEER SO THAT ANY NECESSARY PLAN MODIFICATIONS CAN BE MADE IF NECESSARY.

