


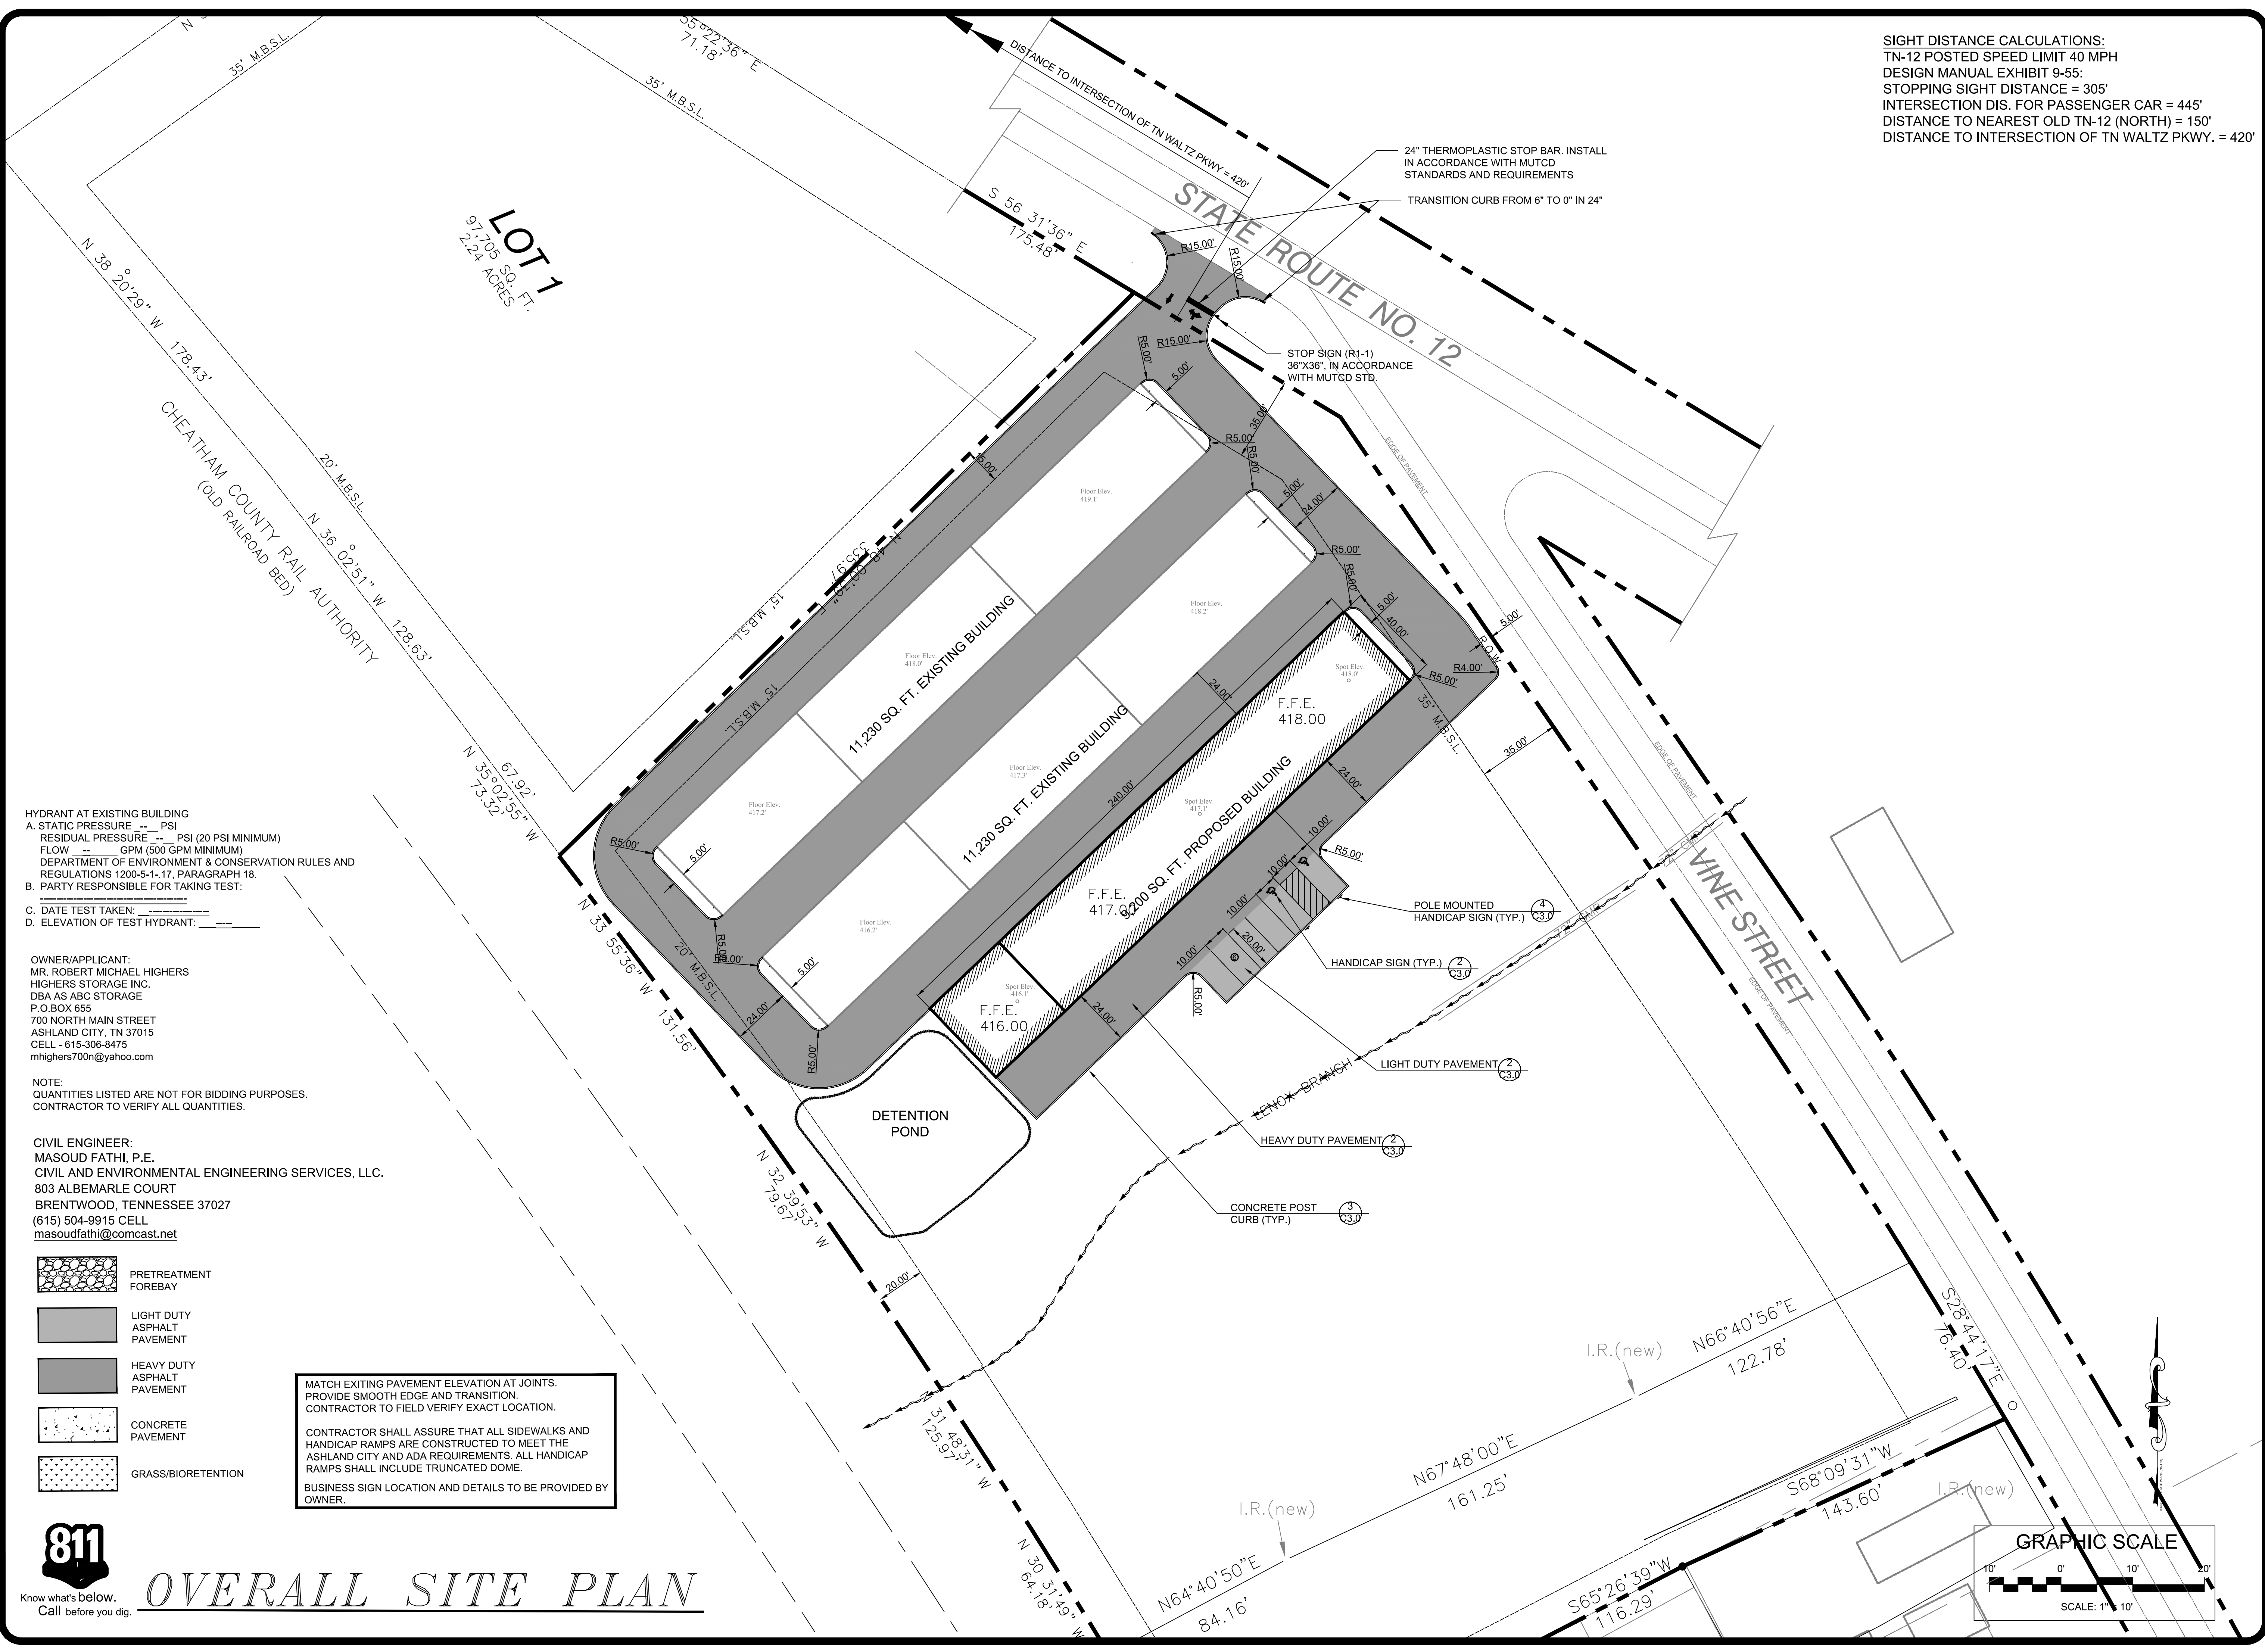

CIVIL AND ENVIRONMENTAL
ENGINEERING SERVICES, LLC
803 ALBEMARLE COURT
BRENTWOOD, TENNESSEE 37027
CELL: (615) 504-9915
masoudfathi@comcast.net



SITE CONSTRUCTION PLANS FOR
ABC STORAGE FACILITY
A STORAGE BUILDING ADDITION AND SITE IMPROVEMENTS

700 NORTH MAIN STREET, ASHLAND CITY, TN 37015
MAP 49-O - GROUP A - PARCELS 1.04 & 1.05

General Notes		
BUILDING PERMIT TRACKING NO.: T2020060812		
△		
△		
△		
△		
No.	Revision/Issue	Date

Date:	Scale:
MAY 27, 2021	
Sheet:	
C1.0	OF
Project No. 2020-23	Prepared By: MF