


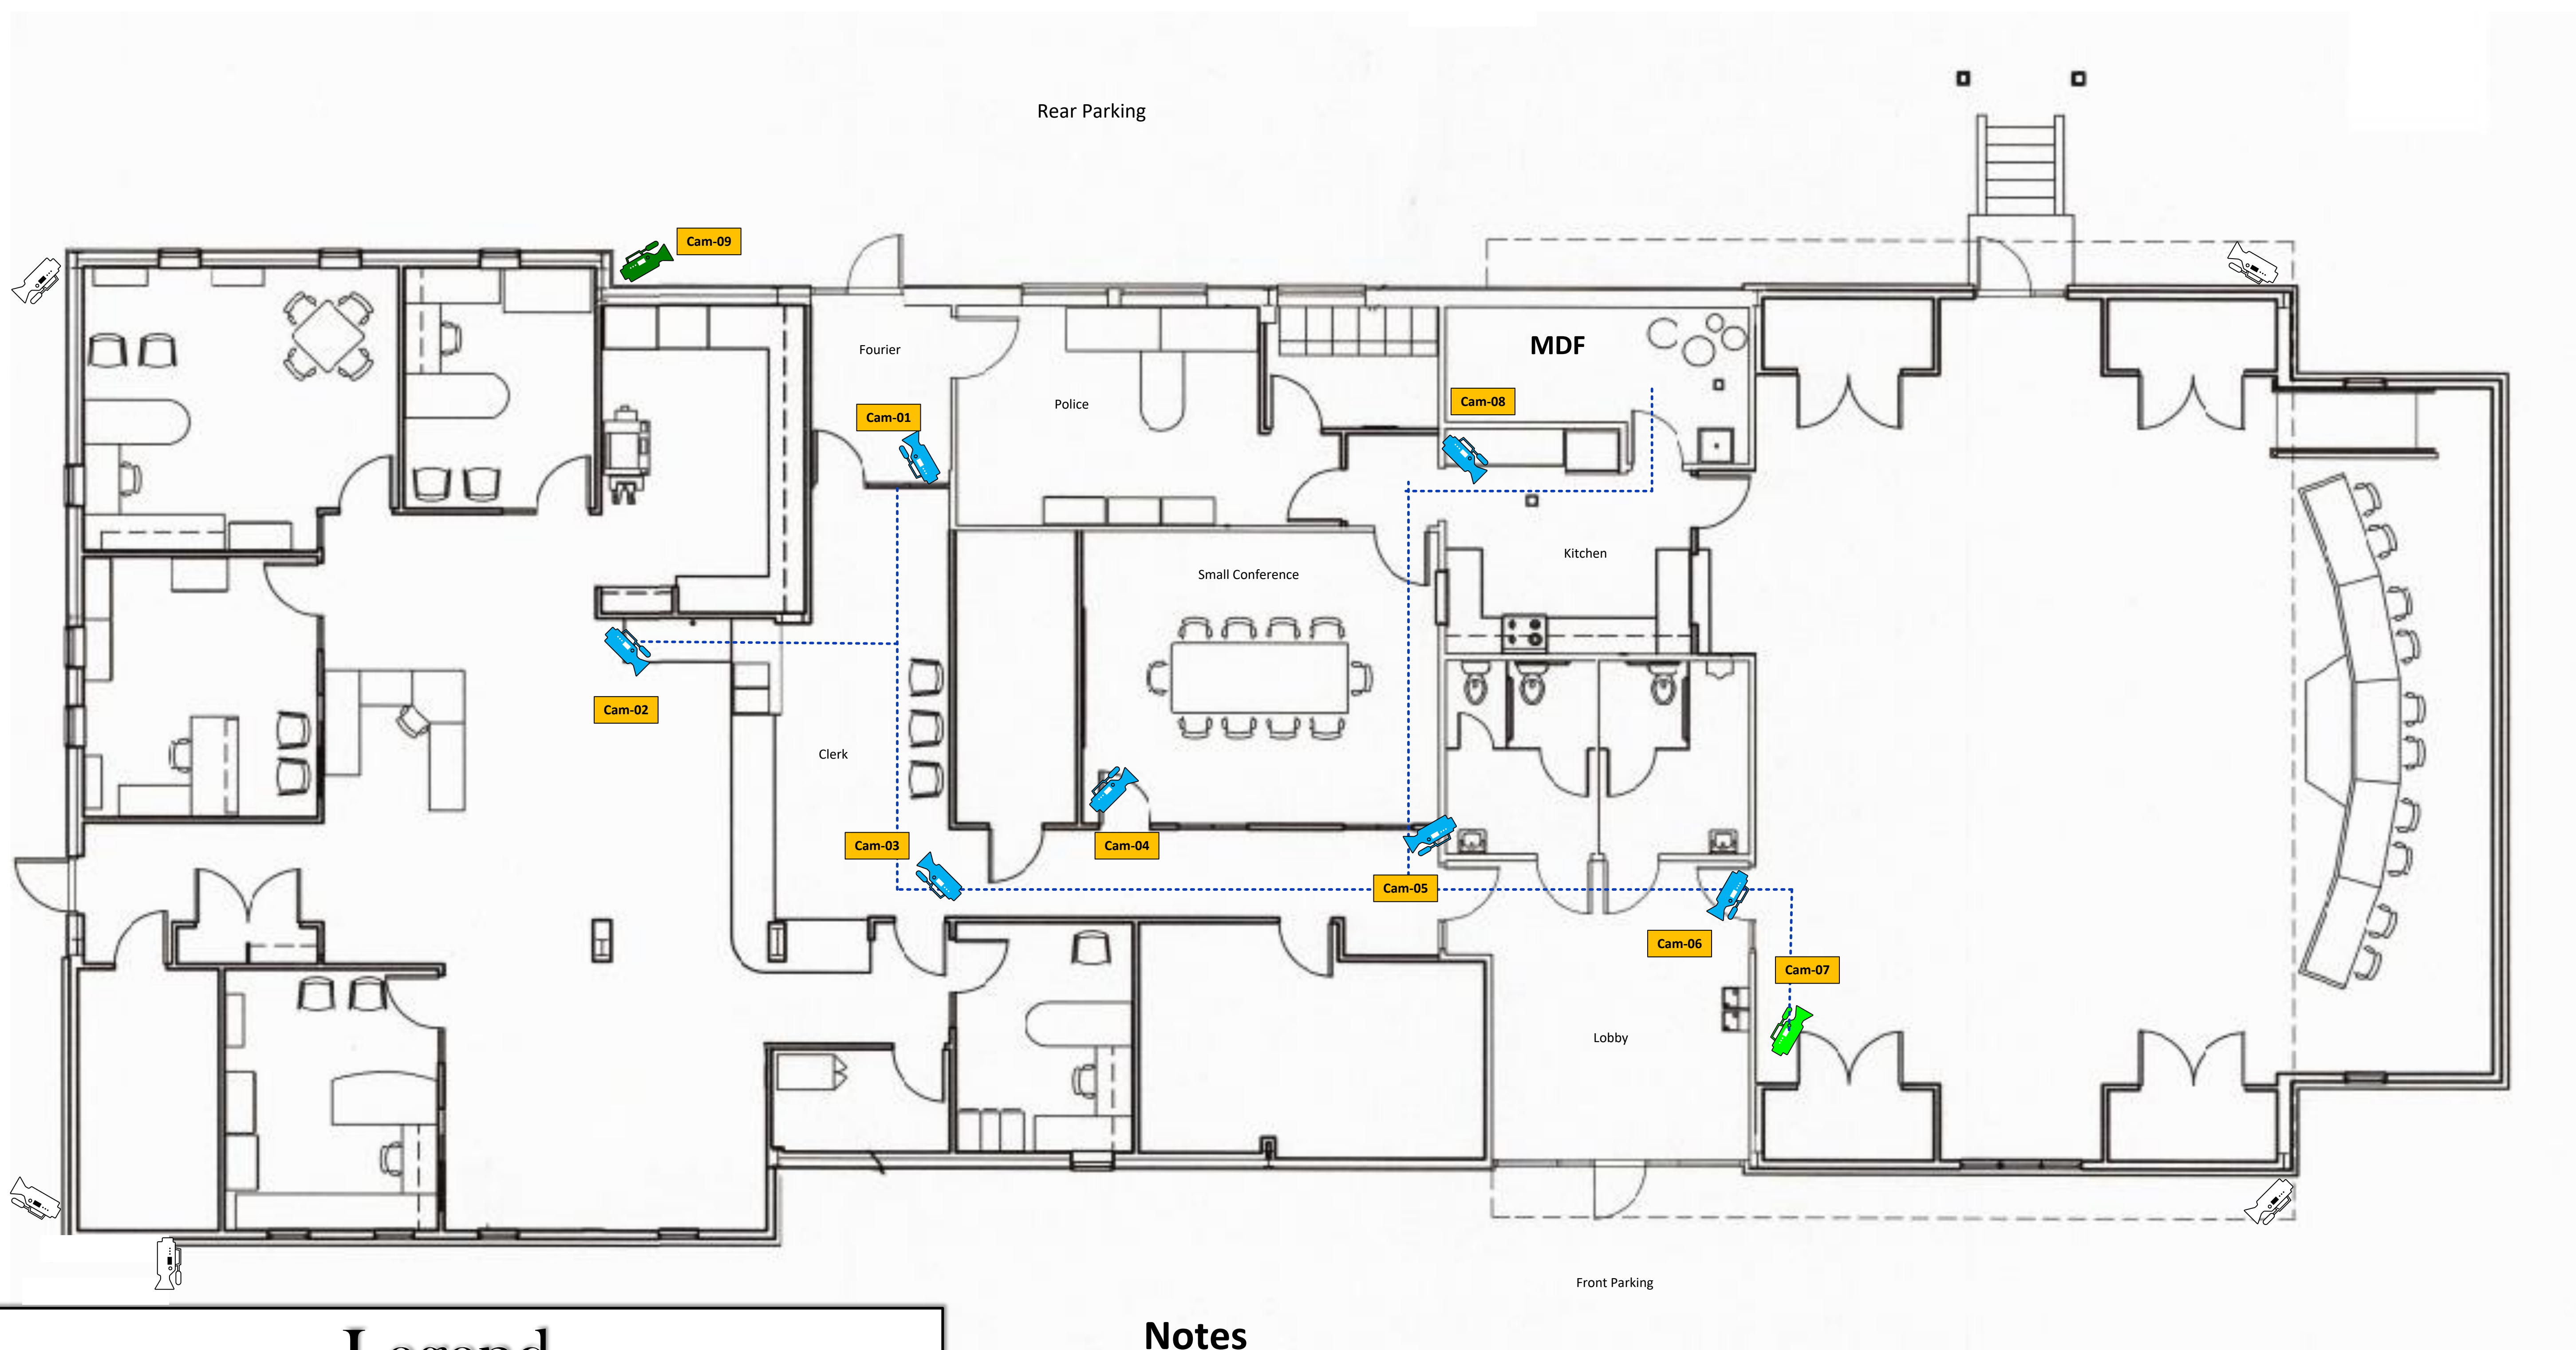

Legend

	-Wireless Bridge		-Wall Phone		-IPC3614SR3
	-Monitor/TV		-Keypad/Reader		-IPC3615SR3
	-Wireless Access Point		-Reader		-IPC3618SR3
	-Data(Red) Voice(Blue) Outlet		-Video/Intercom/Keyad		-IPC3634ER3
	-Speaker		-Request to Exit Device		-IPC-3638SR3
	SPKS		-Mag Lock 1200#		-IPC3605SB
	-Network Switch		-PC Station		-IPC3608SB
	-Firewall/Router		-Desk Phone		-UAC128T
	-NVR/DVR		-4" Cable Pathway		-Other
	-Pathway		-2" Cable Pathway		-OWL 4MP
	-Fiber Pathway		-¾" Cable Pathway		-OWL 8MP
	-Core/Fire Rated(1",2",4")		-Duplex GFI Receptacle 15 -20amp		
			GFI		

Notes

