


B & C – 50'-0" x 100'-0" x 10'-4" 1/4:12 PITCH LEAN-TO BUILDING SYSTEM

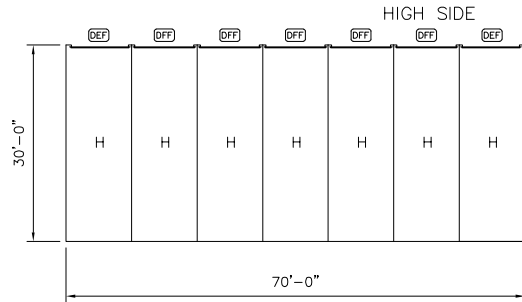

A – 30'-0" x 70'-0" x 8'-4" 1/4:12 PITCH LEAN-TO BUILDING SYSTEM

****** THE ABOVE PLAN MAY NOT REFLECT THE IMPLICATIONS OF SECTION 903.2.9 OF THE 2012 OR 2015 IBC CODE WHICH MAY REQUIRE 3 HOUR FIREWALLS EVERY 2,500 SQFT OR MAY REQUIRE YOU TO SPRINKLE THE BUILDING.

******* TRACHTE RECOMMENDS (IN USA ONLY) THAT ALL PROJECTS REQUIRE A NUMBER OF UNITS BE ADA ACCESSIBLE, IF A CUSTOMER CHOOSES TO NOT CONFORM TRACHTE WILL NOT BE HELD ACCOUNTABLE.

”NOTICE”

NO FABRICATION CAN BE SCHEDULED OR BEGUN UNTIL "APPROVED" OR "APPROVED AS NOTED" DOCUMENTS ARE RECEIVED BY TRACHTE BUILDING SYSTEMS. COMPLETE THE FOLLOWING:

- APPROVED – RELEASE FOR FABRICATION
- APPROVED AS NOTED – RELEASE FOR FABRICATION
- NOT APPROVED – REVISE AND RESUBMIT

SIGNATURE _____


COMPANY _____

DATE ____/____/____

Revisions:	By:
Name: Rick	Scale: 1 = 30' Date: 5/30/23

TRACHTE BUILDING SYSTEMS, Inc.

This drawing and all parts thereof is the exclusive property of Trachte Building Systems, Inc. 314 Wilburn Road, Sun Prairie, Wisconsin (800/356-5824) (Local 608/837-7899) and may not be reproduced in whole or part without written permission.

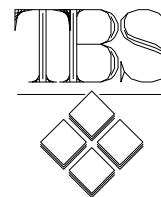

Job Description:

Proposed Storage System for: Brett Jory
Goodrich, MI

PAGE 1 of 3


Sheet Title

FLOOR PLAN


Plan #

58579

Phase

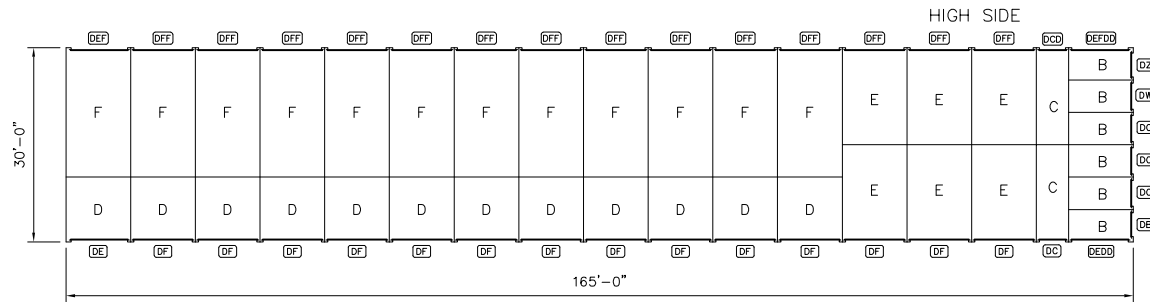

D - 30'-0" x 165'-0" x 8'-4" 1/4:12 PITCH LEAN-TO BUILDING SYSTEM

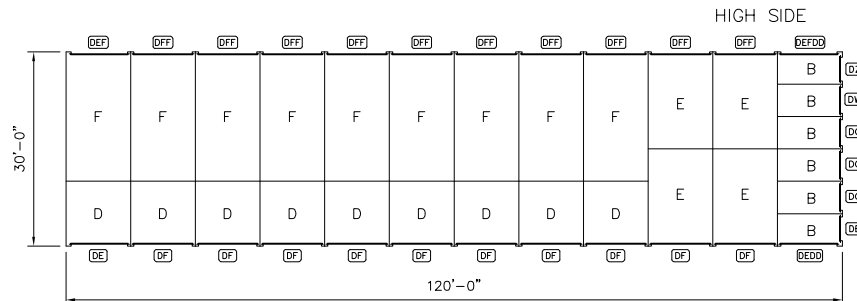

E - 30'-0" x 120'-0" x 8'-4" 1/4:12 PITCH LEAN-TO BUILDING SYSTEM

"NOTICE"

NO FABRICATION CAN BE SCHEDULED OR BEGUN UNTIL "APPROVED" OR "APPROVED AS NOTED" DOCUMENTS ARE RECEIVED BY TRACHTÉ BUILDING SYSTEMS. COMPLETE THE FOLLOWING:

- ___ APPROVED - RELEASE FOR FABRICATION
- ___ APPROVED AS NOTED - RELEASE FOR FABRICATION
- ___ NOT APPROVED - REVISE AND RESUBMIT

SIGNATURE _____

COMPANY _____

DATE ____/____/____


** THE ABOVE PLAN MAY NOT REFLECT THE IMPLICATIONS OF SECTION 903.2.9 OF THE 2012 OR 2015 IBC CODE WHICH MAY REQUIRE 3 HOUR FIREWALLS EVERY 2,500 SQFT OR MAY REQUIRE YOU TO SPRINKLE THE BUILDING.

*** TRACHTÉ RECOMMENDS (IN USA ONLY) THAT ALL PROJECTS REQUIRE A NUMBER OF UNITS BE ADA ACCESSIBLE, IF A CUSTOMER CHOOSES TO NOT CONFORM TRACHTÉ WILL NOT BE HELD ACCOUNTABLE.

Revisions:	By:
Name: Rick	Scale: 1 = 30' Date: 5/30/23

TRACHTÉ BUILDING SYSTEMS, Inc.

This drawing and all parts thereof is the exclusive property of Trachte Building Systems, Inc. 314 Wilburn Road, Sun Prairie, Wisconsin (800/356-5824) (Local 608/837-7899) and may not be reproduced in whole or part without written permission.

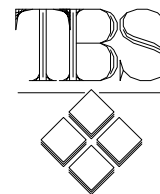

Job Description:

Proposed Storage System for: Brett Jory

Goodrich, MI


Sheet Title

FLOOR PLAN

Plan #

58579

Phase

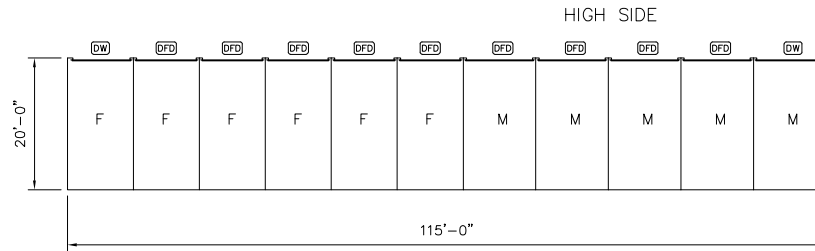

F - 20'-0" x 115'-0" x 8'-4" 1/4:12 PITCH LEAN-TO BUILDING SYSTEM

UNIT MIX

LABEL	UNIT SIZE	# UNITS	%	SG. FEET
B	5 x 10	12	10.3	600
C	5 x 15	2	1.7	150
D	10 x 10	21	18.1	2100
E	10 x 15	10	8.6	1500
F	10 x 20	27	23.3	5400
H	10 x 30	7	6.0	2100
M	11 x 20	5	4.3	1100
Q	12 x 20	12	10.3	2880
Y	12 x 25	4	3.4	1200
L	12 x 30	12	10.3	4320
MH	14 x 30	4	3.4	1680
TOTAL		116	100	23030

DOOR SCHEDULE

QTY	CODE	TYPE	SIZE	ROUGH OPENING	MANUF.	DESCRIPTION
2	DB	ROLL-UP	3'-8" x 7'-0"	3'-8" x 7'-0"	TRAC-RITE/eq.	ROLL-UP DOOR, 944
7	DC	ROLL-UP	4'-0" x 7'-0"	4'-0" x 7'-0"	TRAC-RITE/eq.	ROLL-UP DOOR, 944
1	DCD	ROLL-UP	4'-0" x 7'-5"	4'-0" x 7'-5"	TRAC-RITE/eq.	ROLL-UP DOOR, 944
2	DE	ROLL-UP	8'-8" x 7'-0"	8'-8" x 7'-0"	TRAC-RITE/eq.	ROLL-UP DOOR, 944
2	DEDD	ROLL-UP	8'-8" x 7'-0"	8'-8" x 7'-0"	TRAC-RITE/eq.	NON-OPERATIONAL DOOR, 944
4	DEF	ROLL-UP	8'-8" x 7'-7"	8'-8" x 7'-7.5"	TRAC-RITE/eq.	ROLL-UP DOOR, 944
2	DEFDD	ROLL-UP	8'-8" x 7'-7"	8'-8" x 7'-7.5"	TRAC-RITE/eq.	NON-OPERATIONAL DOOR, 944
24	DF	ROLL-UP	9'-0" x 7'-0"	9'-0" x 7'-0"	TRAC-RITE/eq.	ROLL-UP DOOR, 944
9	DFD	ROLL-UP	9'-0" x 7'-5"	9'-0" x 7'-5"	TRAC-RITE/eq.	ROLL-UP DOOR, 944
29	DFF	ROLL-UP	9'-0" x 7'-7"	9'-0" x 7'-7.5"	TRAC-RITE/eq.	ROLL-UP DOOR, 944
2	DW	ROLL-UP	4'-0" x 6'-11"	4'-0" x 6'-11"	TRAC-RITE/eq.	ROLL-UP DOOR, 944
2	DW	ROLL-UP	8'-8" x 7'-5"	8'-8" x 7'-5"	TRAC-RITE/eq.	ROLL-UP DOOR, 944
2	DZ	ROLL-UP	3'-8" x 6'-11"	3'-8" x 6'-11"	TRAC-RITE/eq.	ROLL-UP DOOR, 944
4	FE	ROLL-UP	8'-8" x 9'-0"	8'-8" x 9'-0"	TRAC-RITE/eq.	ROLL-UP DOOR, 944
4	FEJ	ROLL-UP	8'-8" x 10'-0"	8'-8" x 10'-0.5"	TRAC-RITE/eq.	ROLL-UP DOOR, 944
12	FP	ROLL-UP	11'-0" x 9'-0"	11'-0" x 9'-0"	TRAC-RITE/FQ.	ROLL-UP DOOR, 944
12	MQ	ROLL-UP	11'-0" x 10'-0"	11'-0" x 10'-0.5"	TRAC-RITE/eq.	ROLL-UP DOOR, 944

ROLL-UP DOORS MEET ASTM E330

DO NOT ORDER DOORS BY OTHERS PRIOR TO RECEIVING THE ERECTION SET.
RO AND DOOR SIZES MAY VARY DUE TO ENGINEERING ISSUES.

"NOTICE"

NO FABRICATION CAN BE SCHEDULED OR BEGUN UNTIL "APPROVED" OR "APPROVED AS NOTED" DOCUMENTS ARE RECEIVED BY TRACHTE BUILDING SYSTEMS. COMPLETE THE FOLLOWING:

- APPROVED - RELEASE FOR FABRICATION
 APPROVED AS NOTED - RELEASE FOR FABRICATION
 NOT APPROVED - REVISE AND RESUBMIT

SIGNATURE _____

COMPANY _____

DATE ____/____/____


** THE ABOVE PLAN MAY NOT REFLECT THE IMPLICATIONS OF SECTION 903.2.9 OF THE 2012 OR 2015 IBC CODE WHICH MAY REQUIRE 3 HOUR FIREWALLS EVERY 2,500 SQFT OR MAY REQUIRE YOU TO SPRINKLE THE BUILDING.

*** TRACHTE RECOMMENDS (IN USA ONLY) THAT ALL PROJECTS REQUIRE A NUMBER OF UNITS BE ADA ACCESSIBLE, IF A CUSTOMER CHOOSES TO NOT CONFORM TRACHTE WILL NOT BE HELD ACCOUNTABLE.

Revisions:	By:
Name: Rick	Scale: 1 = 30'
	Date: 5/30/23

TRACHTE BUILDING SYSTEMS, Inc.

This drawing and all parts thereof is the exclusive property of Trachte Building Systems, Inc. 314 Wilburn Road, Sun Prairie, Wisconsin (800/356-5824) (Local 608/837-7899) and may not be reproduced in whole or part without written permission.

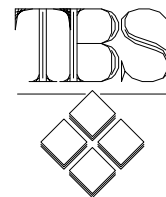

Job Description:

Proposed Storage System for: Brett Jory

Goodrich, MI

Sheet Title

FLOOR PLAN

Plan #

58579

Phase

PAGE 3 of 3