

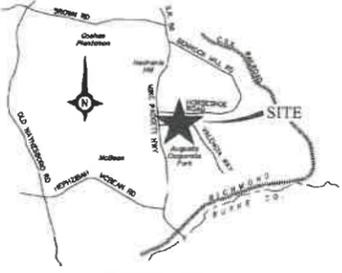


0:\PROJECTS\2018-2022 - AUGUSTA CORPORATE PARK - UTILITY EXTENSION & GRANT APPLICATION\AC-DRAWINGS\SURVEY\2018-0091-EASEMENT PLAT (SAN).SEMI.DWG 9/13/2024 2:28 PM

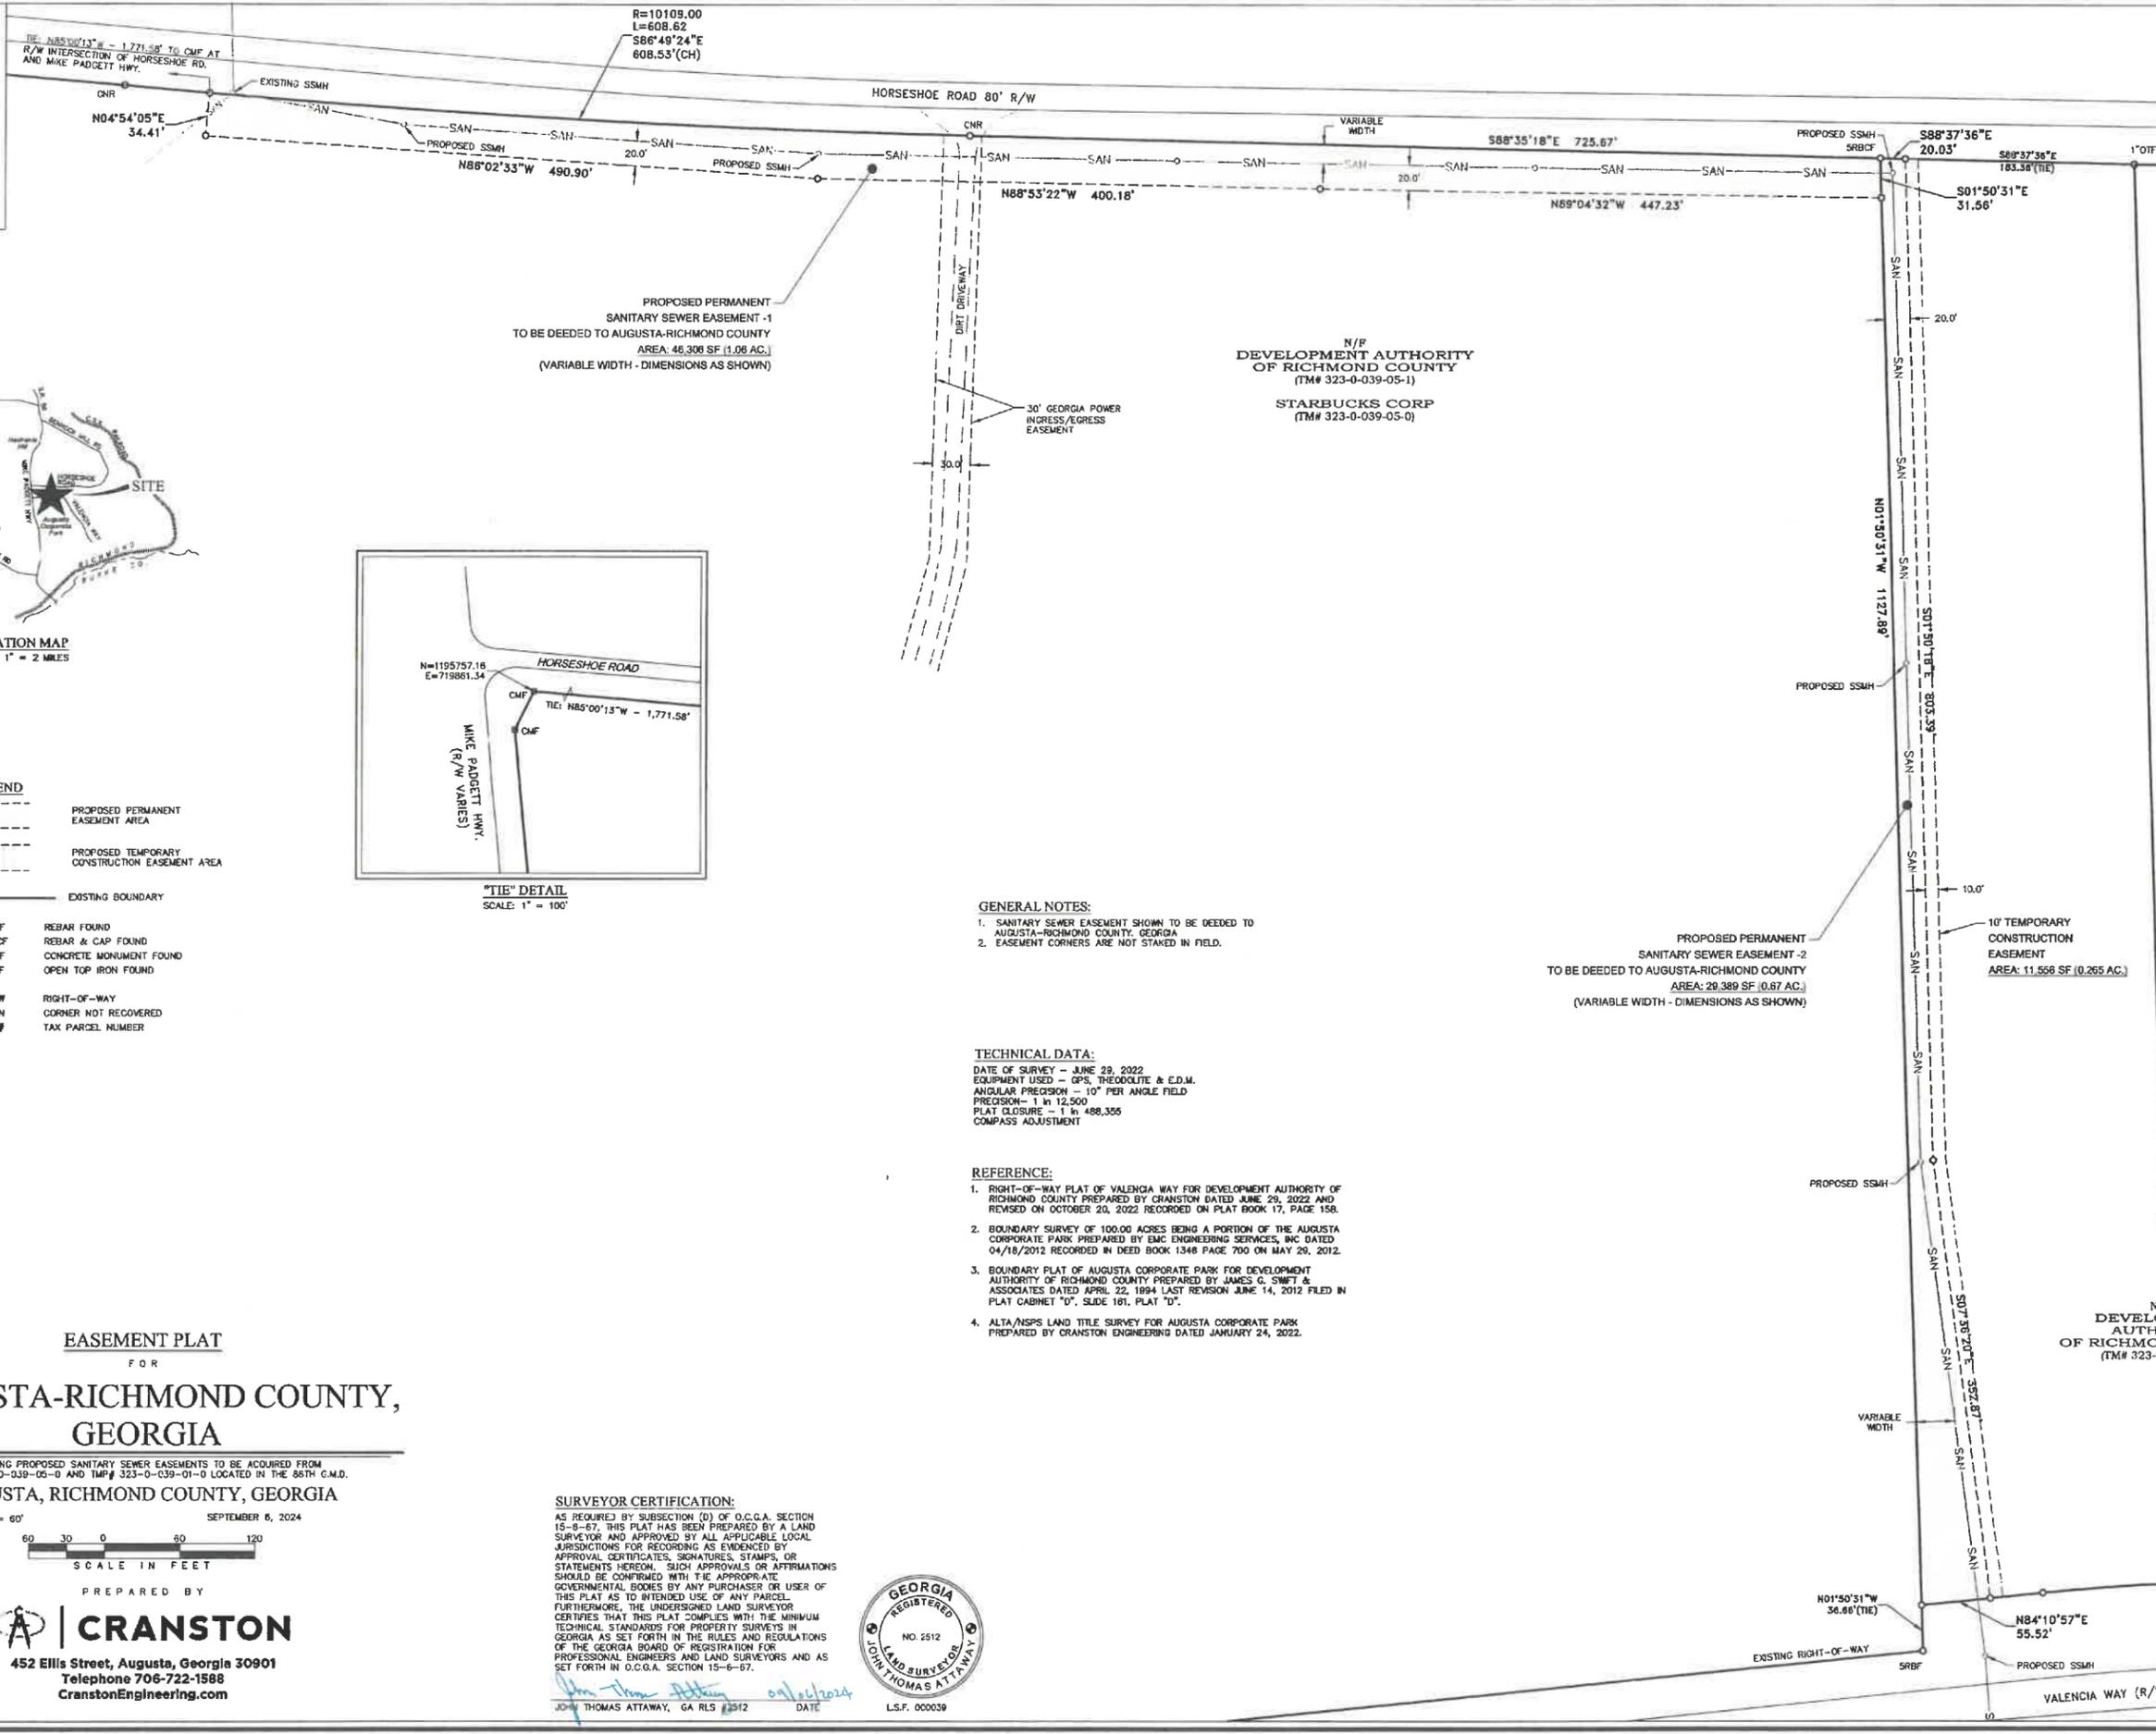

LOCATION MAP
SCALE: 1" = 2 MILES

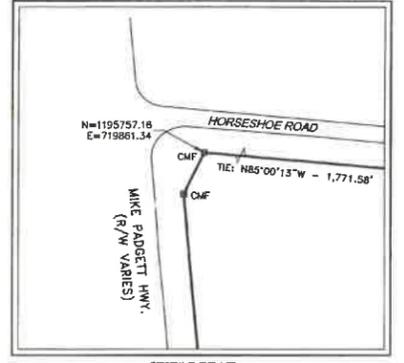

"TIE" DETAIL
SCALE: 1" = 100'

LEGEND

---	PROPOSED PERMANENT EASEMENT AREA
---	PROPOSED TEMPORARY CONSTRUCTION EASEMENT AREA
---	EXISTING BOUNDARY

REB	REBAR FOUND
RBCF	REBAR & CAP FOUND
CMF	CONCRETE MONUMENT FOUND
OTF	OPEN TOP IRON FOUND
R/W	RIGHT-OF-WAY
CRN	CORNER NOT RECOVERED
TM#	TAX PARCEL NUMBER

GENERAL NOTES:

- SANITARY SEWER EASEMENT SHOWN TO BE DEEDED TO AUGUSTA-RICHMOND COUNTY, GEORGIA
- EASEMENT CORNERS ARE NOT STAKED IN FIELD.

TECHNICAL DATA:

DATE OF SURVEY - JUNE 29, 2022
 EQUIPMENT USED - GPS, THEODOLITE & E.D.M.
 ANGULAR PRECISION - 10" PER ANGLE FIELD
 PRECISION - 1 in 12,500
 PLAT CLOSURE - 1 in 488,355
 COMPASS ADJUSTMENT

- REFERENCE:**
- RIGHT-OF-WAY PLAT OF VALENCIA WAY FOR DEVELOPMENT AUTHORITY OF RICHMOND COUNTY PREPARED BY CRANSTON DATED JUNE 29, 2022 AND REVISED ON OCTOBER 20, 2022 RECORDED ON PLAT BOOK 17, PAGE 158.
 - BOUNDARY SURVEY OF 100.00 ACRES BEING A PORTION OF THE AUGUSTA CORPORATE PARK PREPARED BY EMC ENGINEERING SERVICES, INC DATED 04/18/2012 RECORDED IN DEED BOOK 1348 PAGE 700 ON MAY 29, 2012.
 - BOUNDARY PLAT OF AUGUSTA CORPORATE PARK FOR DEVELOPMENT AUTHORITY OF RICHMOND COUNTY PREPARED BY JAMES C. SWIFT & ASSOCIATES DATED APRIL 22, 1994 LAST REVISION JUNE 14, 2012 FILED IN PLAT CABINET "D", SLIDE 181, PLAT "D".
 - ALTA/NSPS LAND TITLE SURVEY FOR AUGUSTA CORPORATE PARK PREPARED BY CRANSTON ENGINEERING DATED JANUARY 24, 2022.

EASEMENT PLAT
 FOR
**AUGUSTA-RICHMOND COUNTY,
 GEORGIA**

SHOWING PROPOSED SANITARY SEWER EASEMENTS TO BE ACQUIRED FROM
 TMP# 323-0-039-05-0 AND TMP# 323-0-039-01-0 LOCATED IN THE 86TH G.M.D.
AUGUSTA, RICHMOND COUNTY, GEORGIA

SCALE: 1" = 60' SEPTEMBER 6, 2024



PREPARED BY
CRANSTON
 452 Ellis Street, Augusta, Georgia 30901
 Telephone 706-722-1588
 CranstonEngineering.com

SURVEYOR CERTIFICATION:
 AS REQUIRED BY SUBSECTION (D) OF O.C.G.A. SECTION 15-8-67, THIS PLAT HAS BEEN PREPARED BY A LAND SURVEYOR AND APPROVED BY ALL APPLICABLE LOCAL JURISDICTIONS FOR RECORDING AS EVIDENCED BY APPROVAL CERTIFICATES, SIGNATURES, STAMPS, OR STATEMENTS HEREON. SUCH APPROVALS OR AFFIRMATIONS SHOULD BE CONFIRMED WITH THE APPROPRIATE GOVERNMENTAL BODIES BY ANY PURCHASER OR USER OF THIS PLAT AS TO INTENDED USE OF ANY PARCEL. FURTHERMORE, THE UNDERSIGNED LAND SURVEYOR CERTIFIES THAT THIS PLAT COMPLIES WITH THE MINIMUM TECHNICAL STANDARDS FOR PROPERTY SURVEYS IN GEORGIA AS SET FORTH IN THE RULES AND REGULATIONS OF THE GEORGIA BOARD OF REGISTRATION FOR PROFESSIONAL ENGINEERS AND LAND SURVEYORS AND AS SET FORTH IN O.C.G.A. SECTION 15-8-67.



JOHN THOMAS ATTAWAY, GA RLS 2512 DATE 09/16/2024 L.S.F. 000039

N/F
 DEVELOPMENT AUTHORITY
 OF RICHMOND COUNTY
 (TM# 323-0-039-01-0)

N/F
 JEFFREY LEE
 BROOMIE
 (TM# 303-0-041-00-0)