
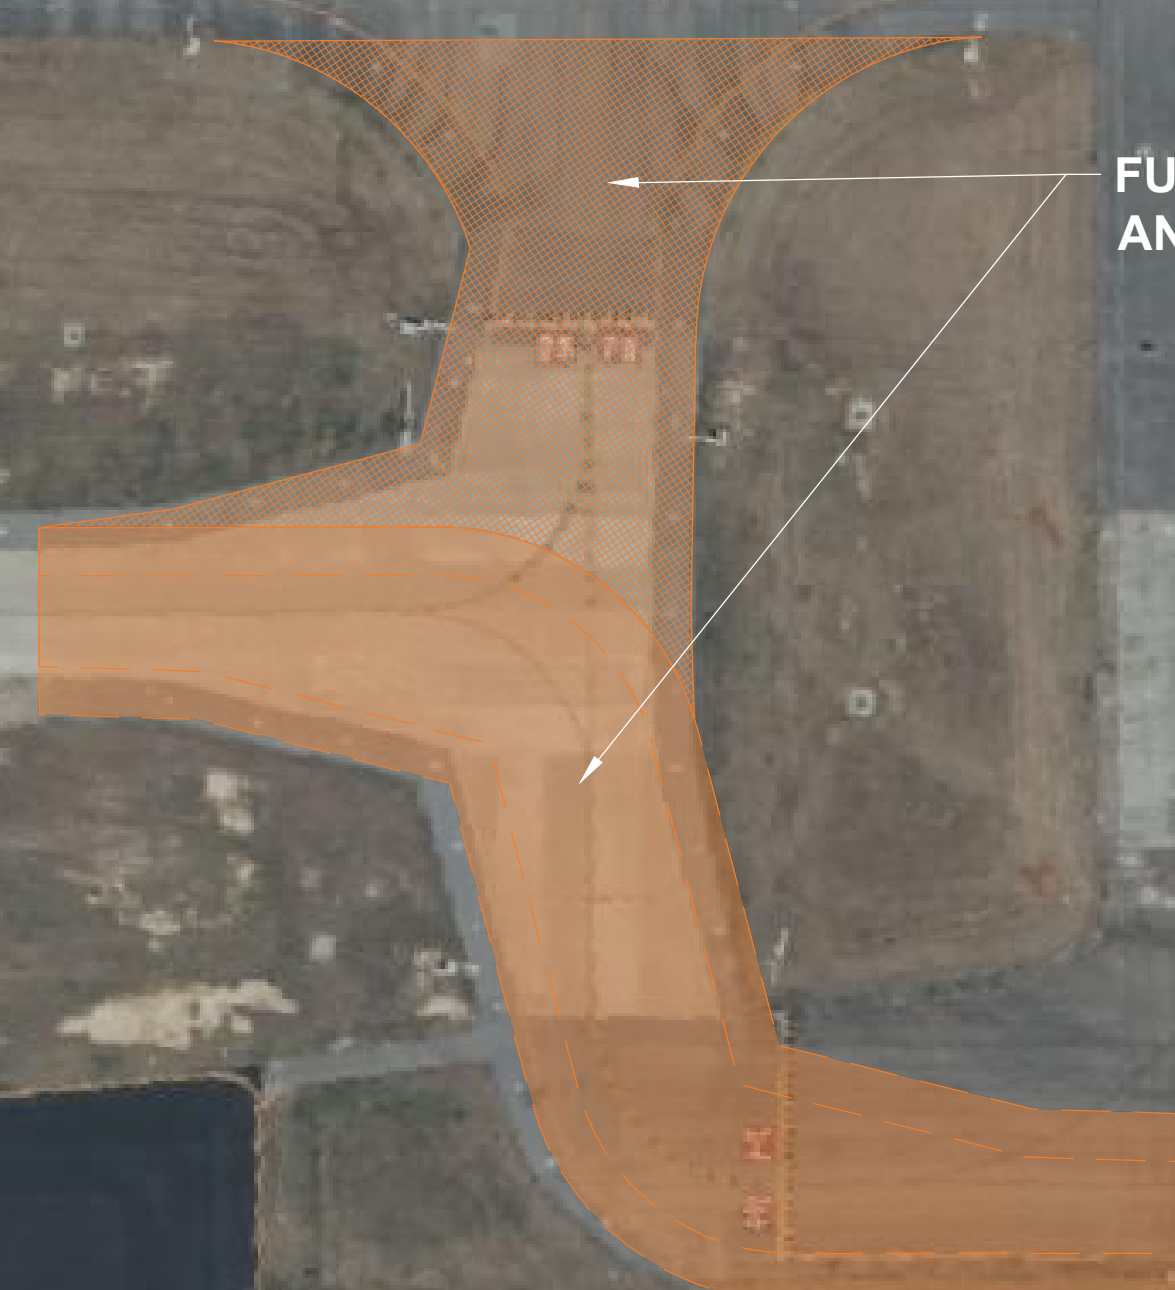
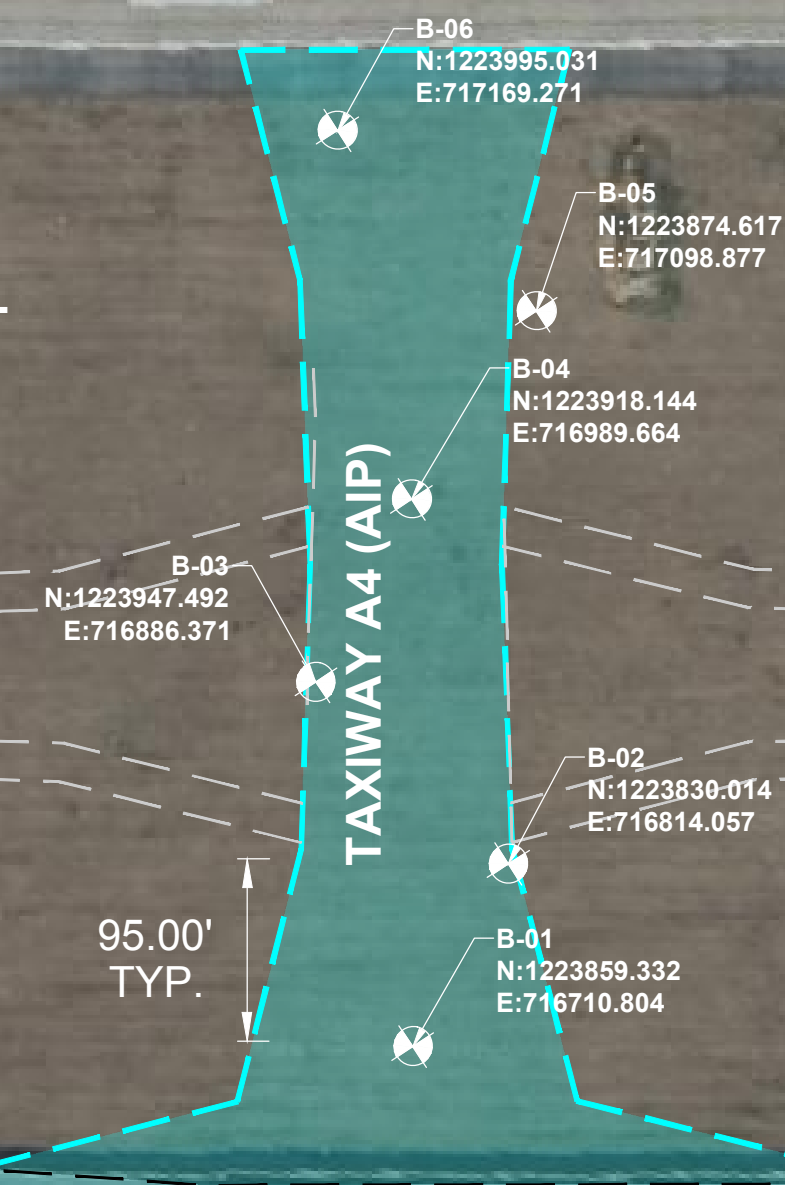
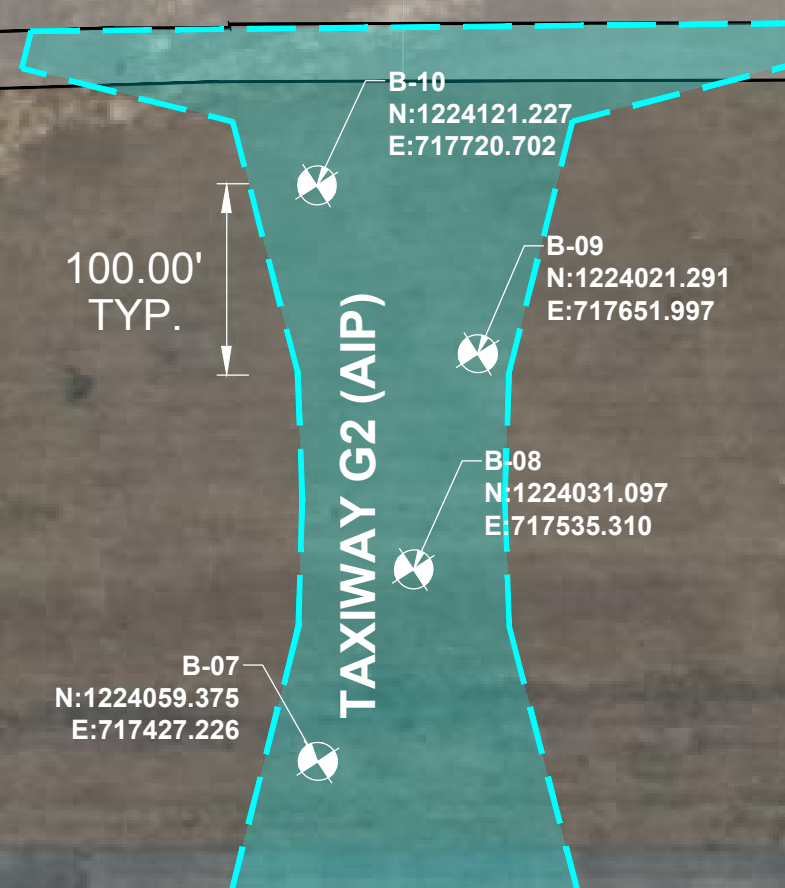
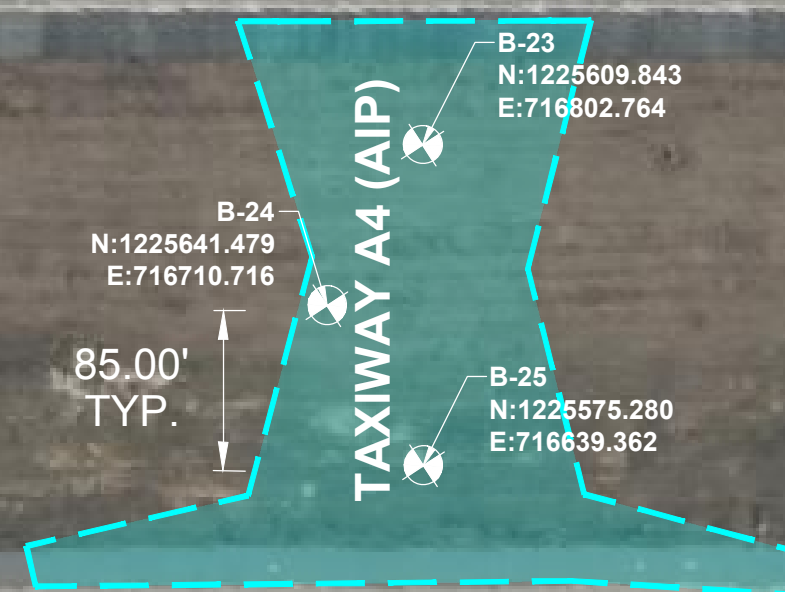


LEGEND

-  APPROXIMATE LOCATION OF PAVEMENT CORE AND/OR BORING
-  CB18 PAVEMENT CORE W/ 8" BIT AND SOIL BORING TO 10' BELOW GRADE

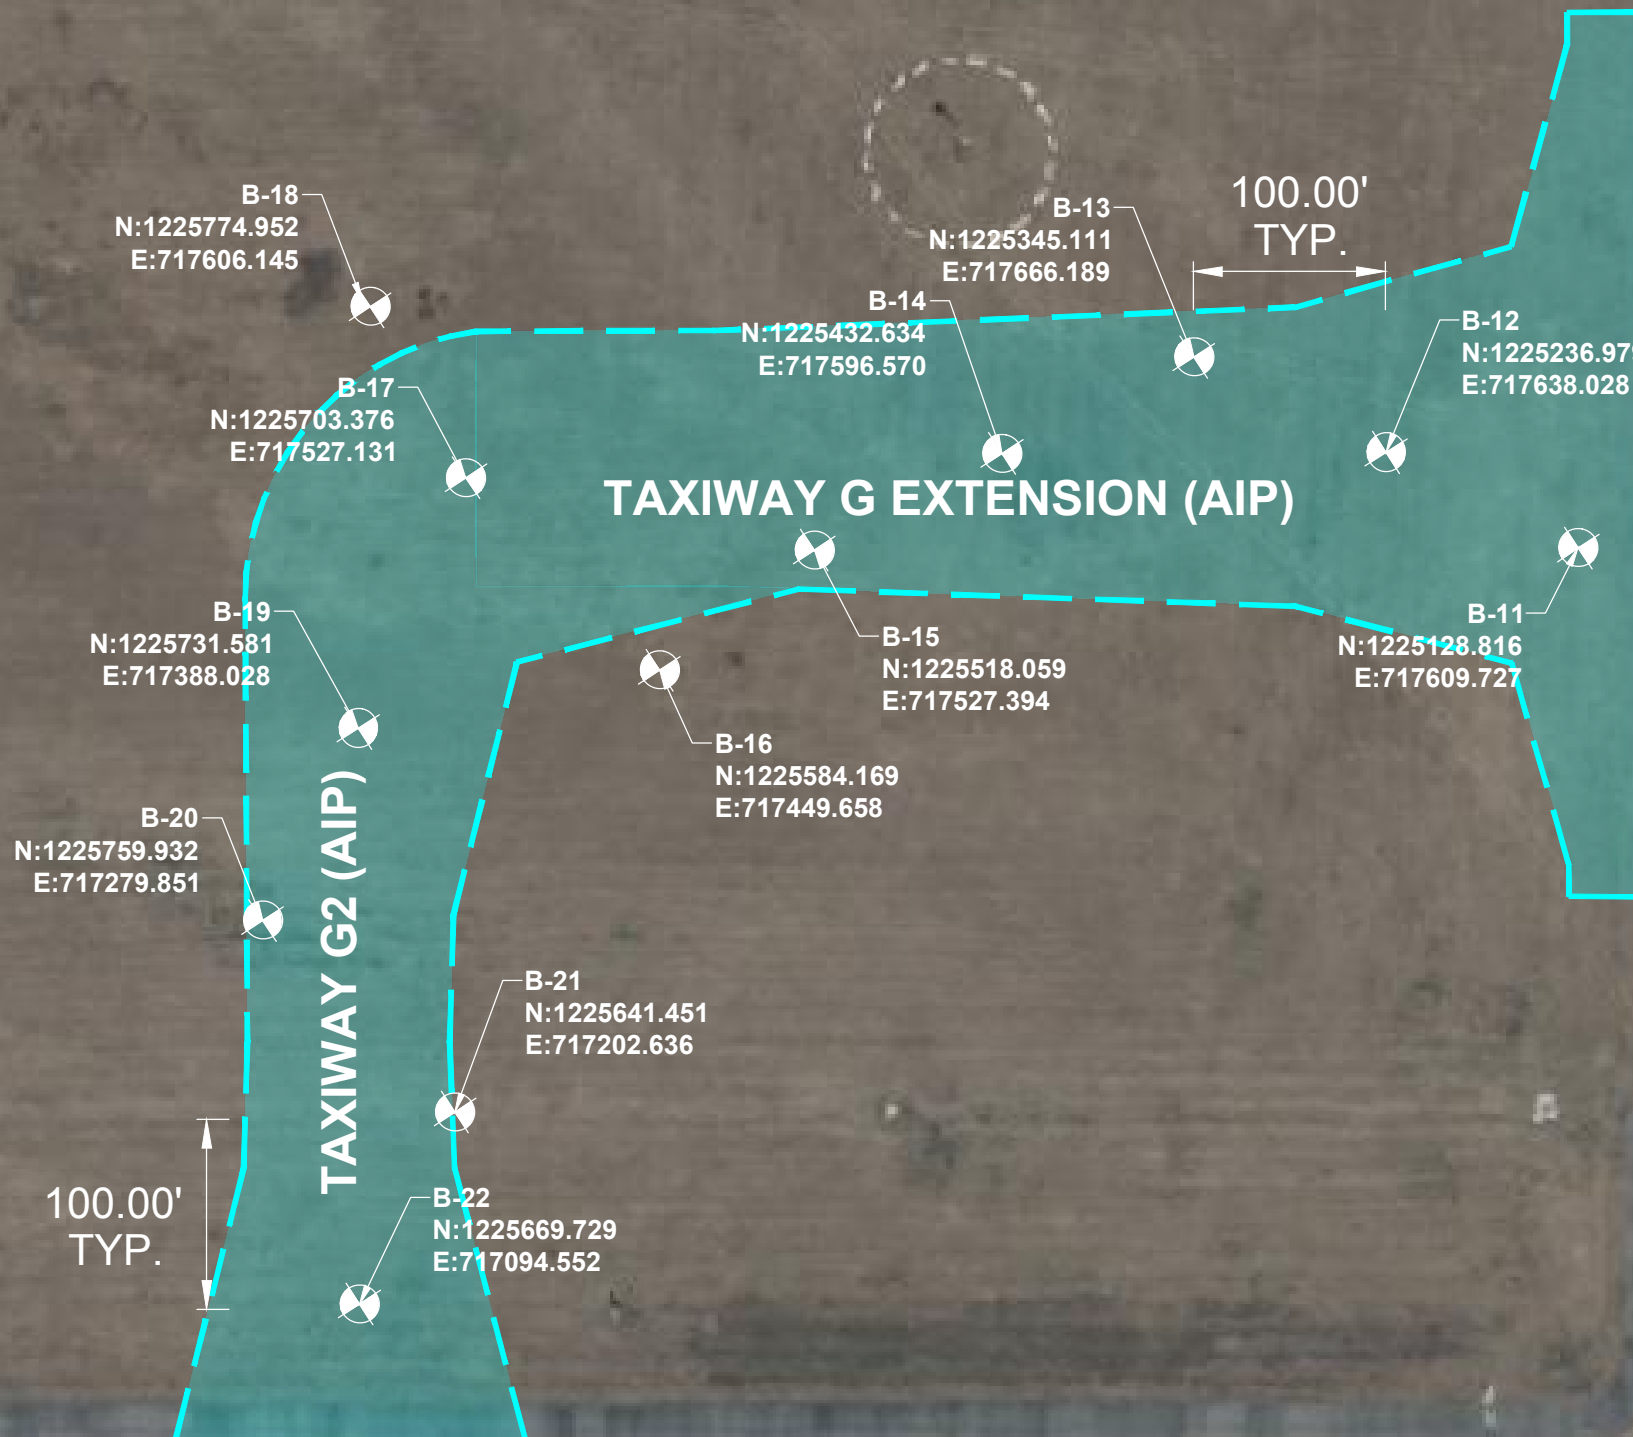

AUGUSTA REGIONAL AIRPORT
1501 AVIATION WAY
AUGUSTA, GA
TAXIWAY A4 & G2 - HOTSPOT MITIGATION
0119700-XXXXXXX.01
4/15/2025

AUGUSTA REGIONAL AIRPORT - TAXIWAY A4 & G2 (GEOTECH EXHIBIT)



X:\0119700\REFUTURE PROJECTS\2025 DES - TWY A4 AND G2\GEOTECH EXHIBIT.DWG
4/15/2025 4:31:02 PM