


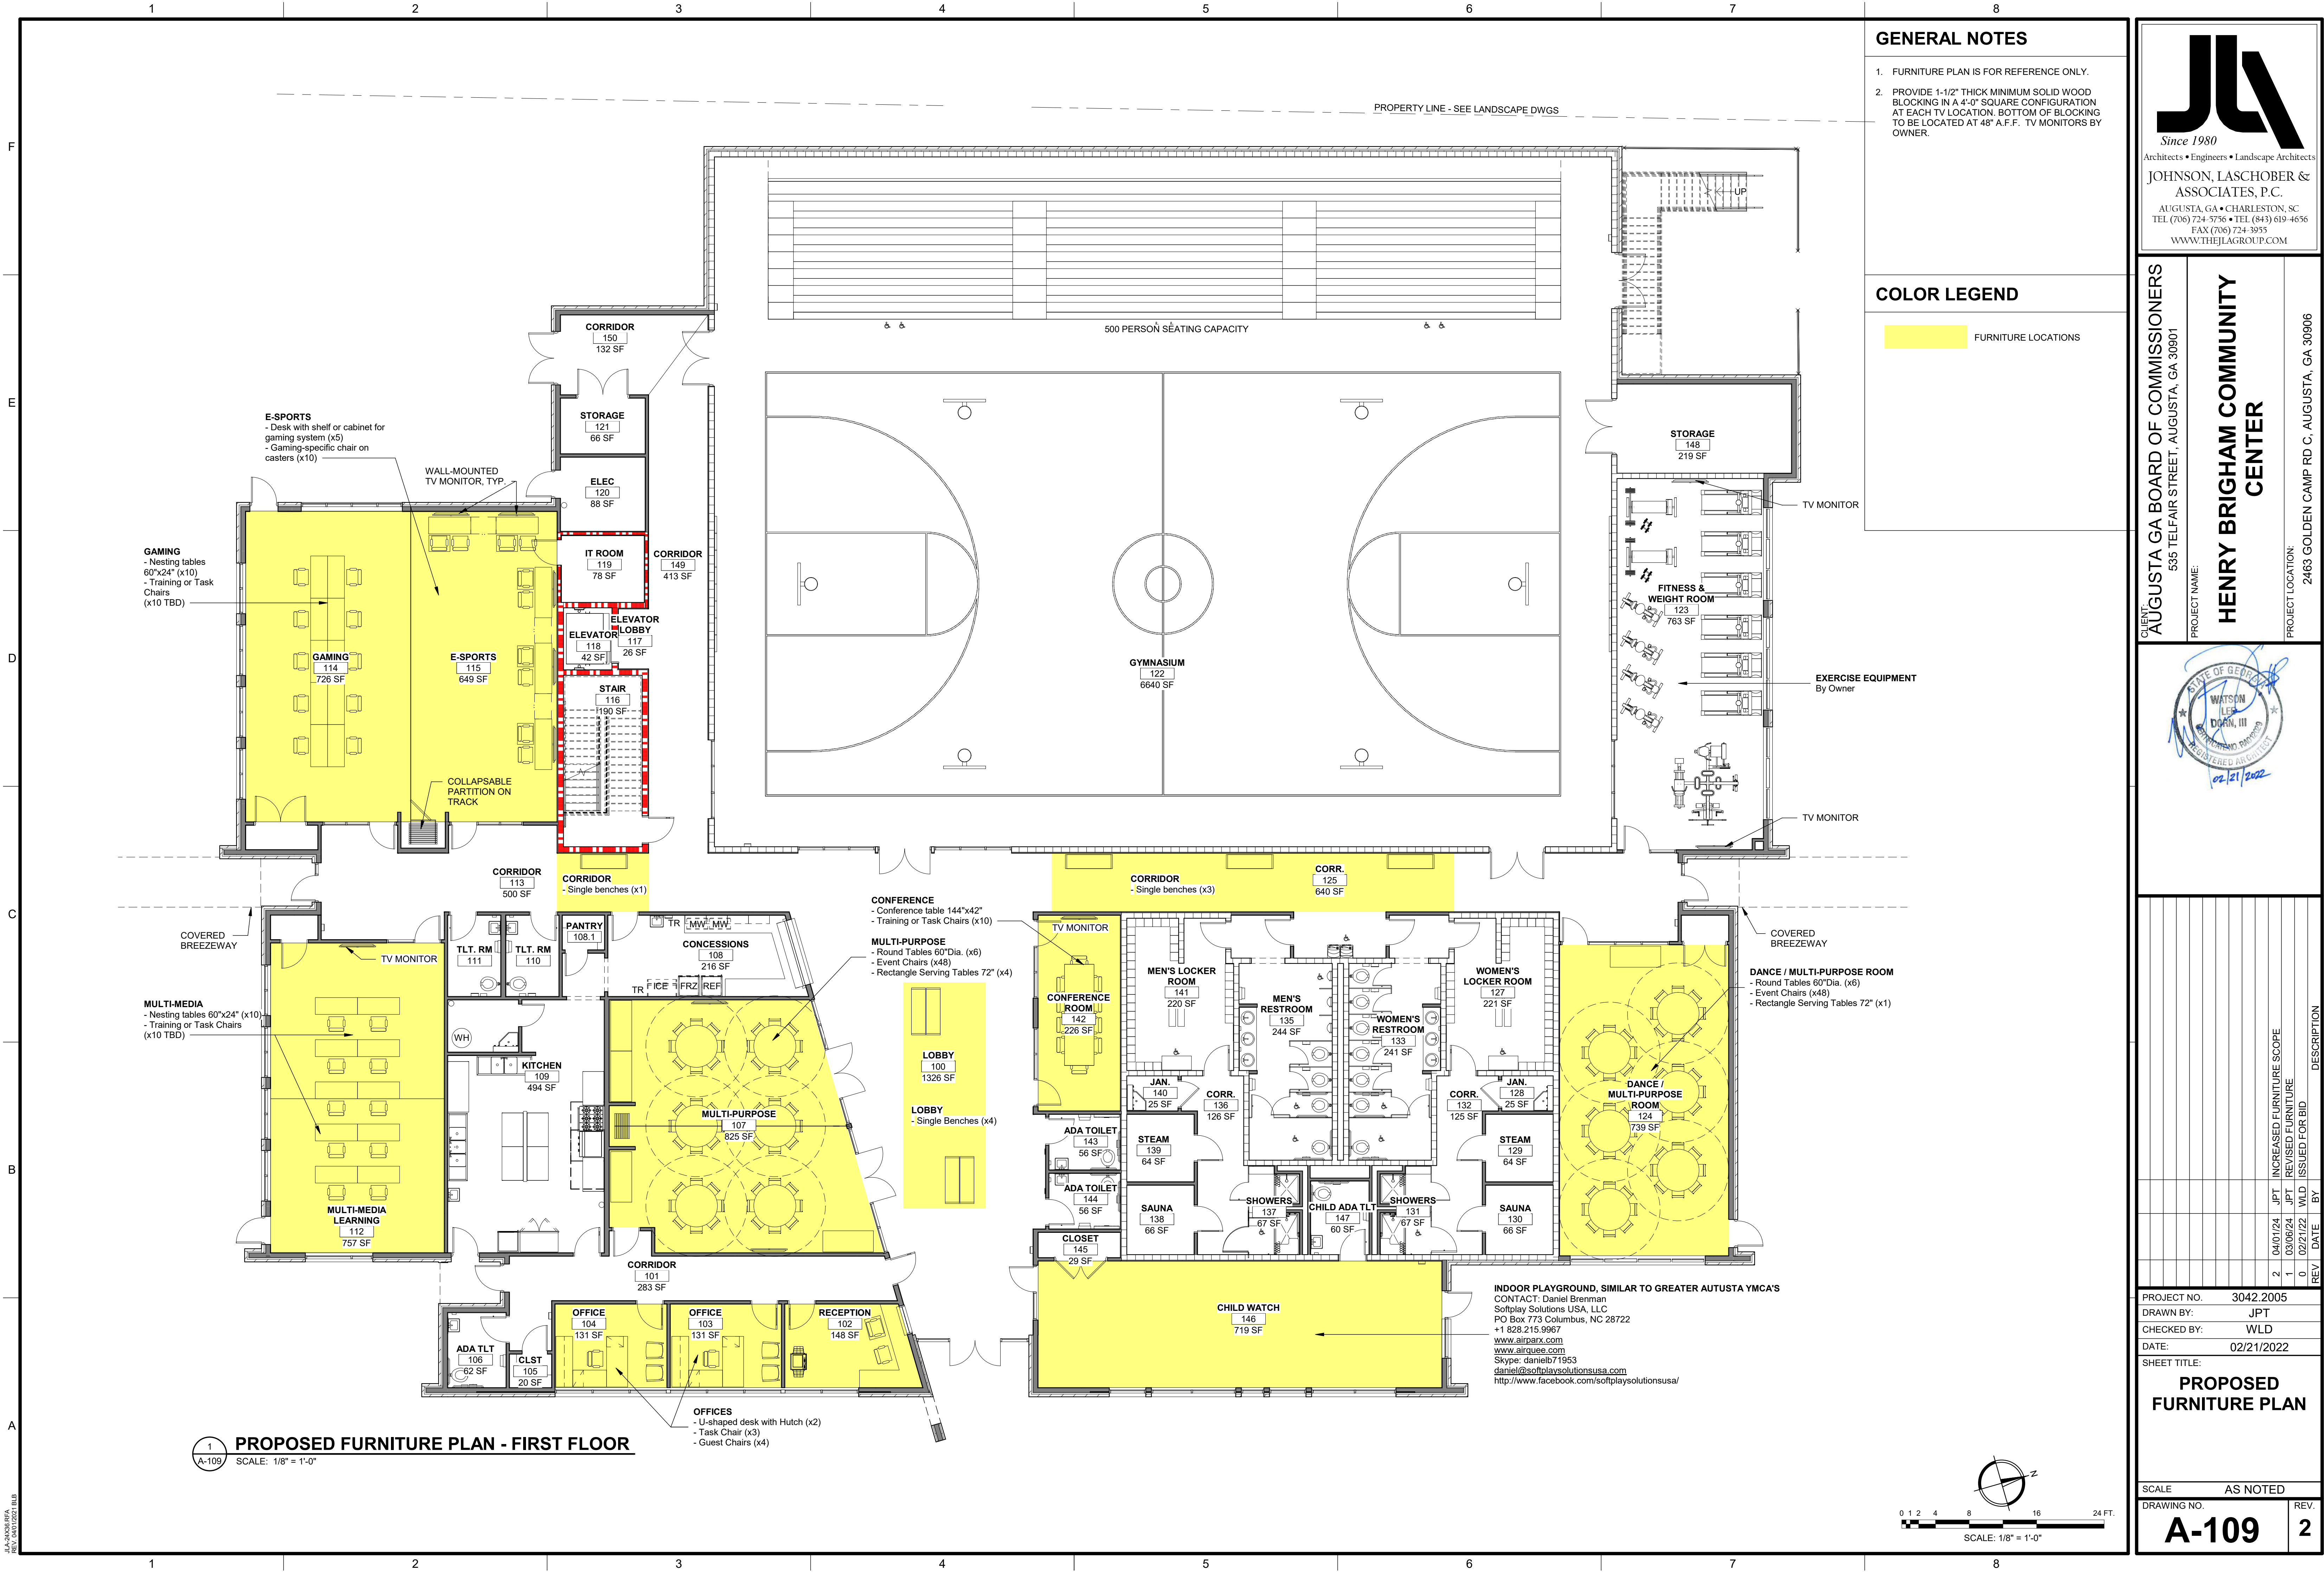

GENERAL NOTES

- FURNITURE PLAN IS FOR REFERENCE ONLY.
- PROVIDE 1-1/2" THICK MINIMUM SOLID WOOD BLOCKING IN A 4'-0" SQUARE CONFIGURATION AT EACH TV LOCATION. BOTTOM OF BLOCKING TO BE LOCATED AT 48" A.F.F. TV MONITORS BY OWNER.

COLOR LEGEND

FURNITURE LOCATIONS



Since 1980
Architects • Engineers • Landscape Architects
JOHNSON, LASCHOBER &
ASSOCIATES, P.C.
AUGUSTA, GA • CHARLESTON, SC
TEL (706) 724-5756 • TEL (843) 619-4656
FAX (706) 724-3955
WWW.THEJLAGROUP.COM

CLIENT: AUGUSTA GA BOARD OF COMMISSIONERS

PROJECT NAME: 535 TELFAIR STREET, AUGUSTA, GA 30901

HENRY BRIGHAM COMMUNITY
CENTER

PROJECT LOCATION: 2463 GOLDEN CAMP RD C, AUGUSTA, GA 30906



This document is the property of Johnson, Laschober & Associates, P.C. The unauthorized reproduction, copying or otherwise use of this document is strictly prohibited and any infringement thereupon may be subject to legal action.

REV	DATE	BY	DESCRIPTION
2	04/01/24	JPT	INCREASED FURNITURE SCOPE
1	03/06/24	JPT	REVISED FURNITURE
0	02/21/22	WLD	ISSUED FOR BID

PROJECT NO. 3042.2005

DRAWN BY: JPT

CHECKED BY: WLD

DATE: 02/21/2022

SHEET TITLE:

PROPOSED FURNITURE PLAN

SCALE AS NOTED

DRAWING NO.

A-109

REV.

2

4/16/2024 12:29:16 PM C:\Bent - Local Projects\3042-2005 - Henry Brigham\30422005_Architecture_Local\Homes.rvt