

**AUGUSTA-RICHMOND COUNTY PLANNING COMMISSION
STAFF REPORT**

Case Number: Final Plat – Southampton Section 11 – S-991

Hearing Date: Monday, May 6, 2024

Applicant: Joe Gulino

Property Owner: Coel Development Co. Inc.

Address of Property: 2608 Inverness Drive

Tax Parcel #: 153-0-072-00-0

Present Zoning: R-1A (One-family Residential)

Neighborhood or Subdivision: Southampton

Commission District: 4 (A. Mason) **Super District:** 9 (F. Scott)

Fort Gordon Notification Required: No

RECORD PLAT
OF
SECTION ELEVEN
SOUTHAMPTON


PROPERTY LOCATED IN THE 1434TH QUID.
AUGUSTA, RICHMOND COUNTY, GEORGIA
DATE : JANUARY 25, 2023 SCALE : 1" = 60'

OWNER / SUBMITTER / CONTACT
COEL DEVELOPMENT COMPANY, INC.

PREPARED BY:
SOUTHERN PARTNERS, INC.

PROJECT DATA


TOTAL ACRES	30.71
TOTAL NO. OF LOTS	61
MIN. LOT SIZE	0.18 AC
DENSITY	2.99
TAX PARCEL	PG 133-0-072-00-0
ZONING	RESIDENTIAL

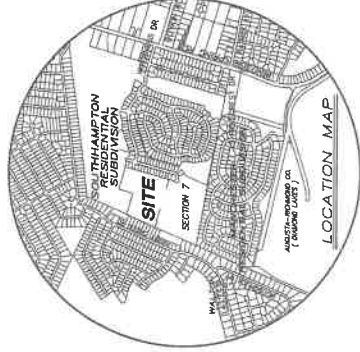



TYPICAL STREET SIGN
TO BE INSTALLED

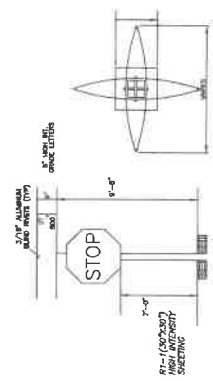








CONTRACT NUMBER AND SURVEY YEAR

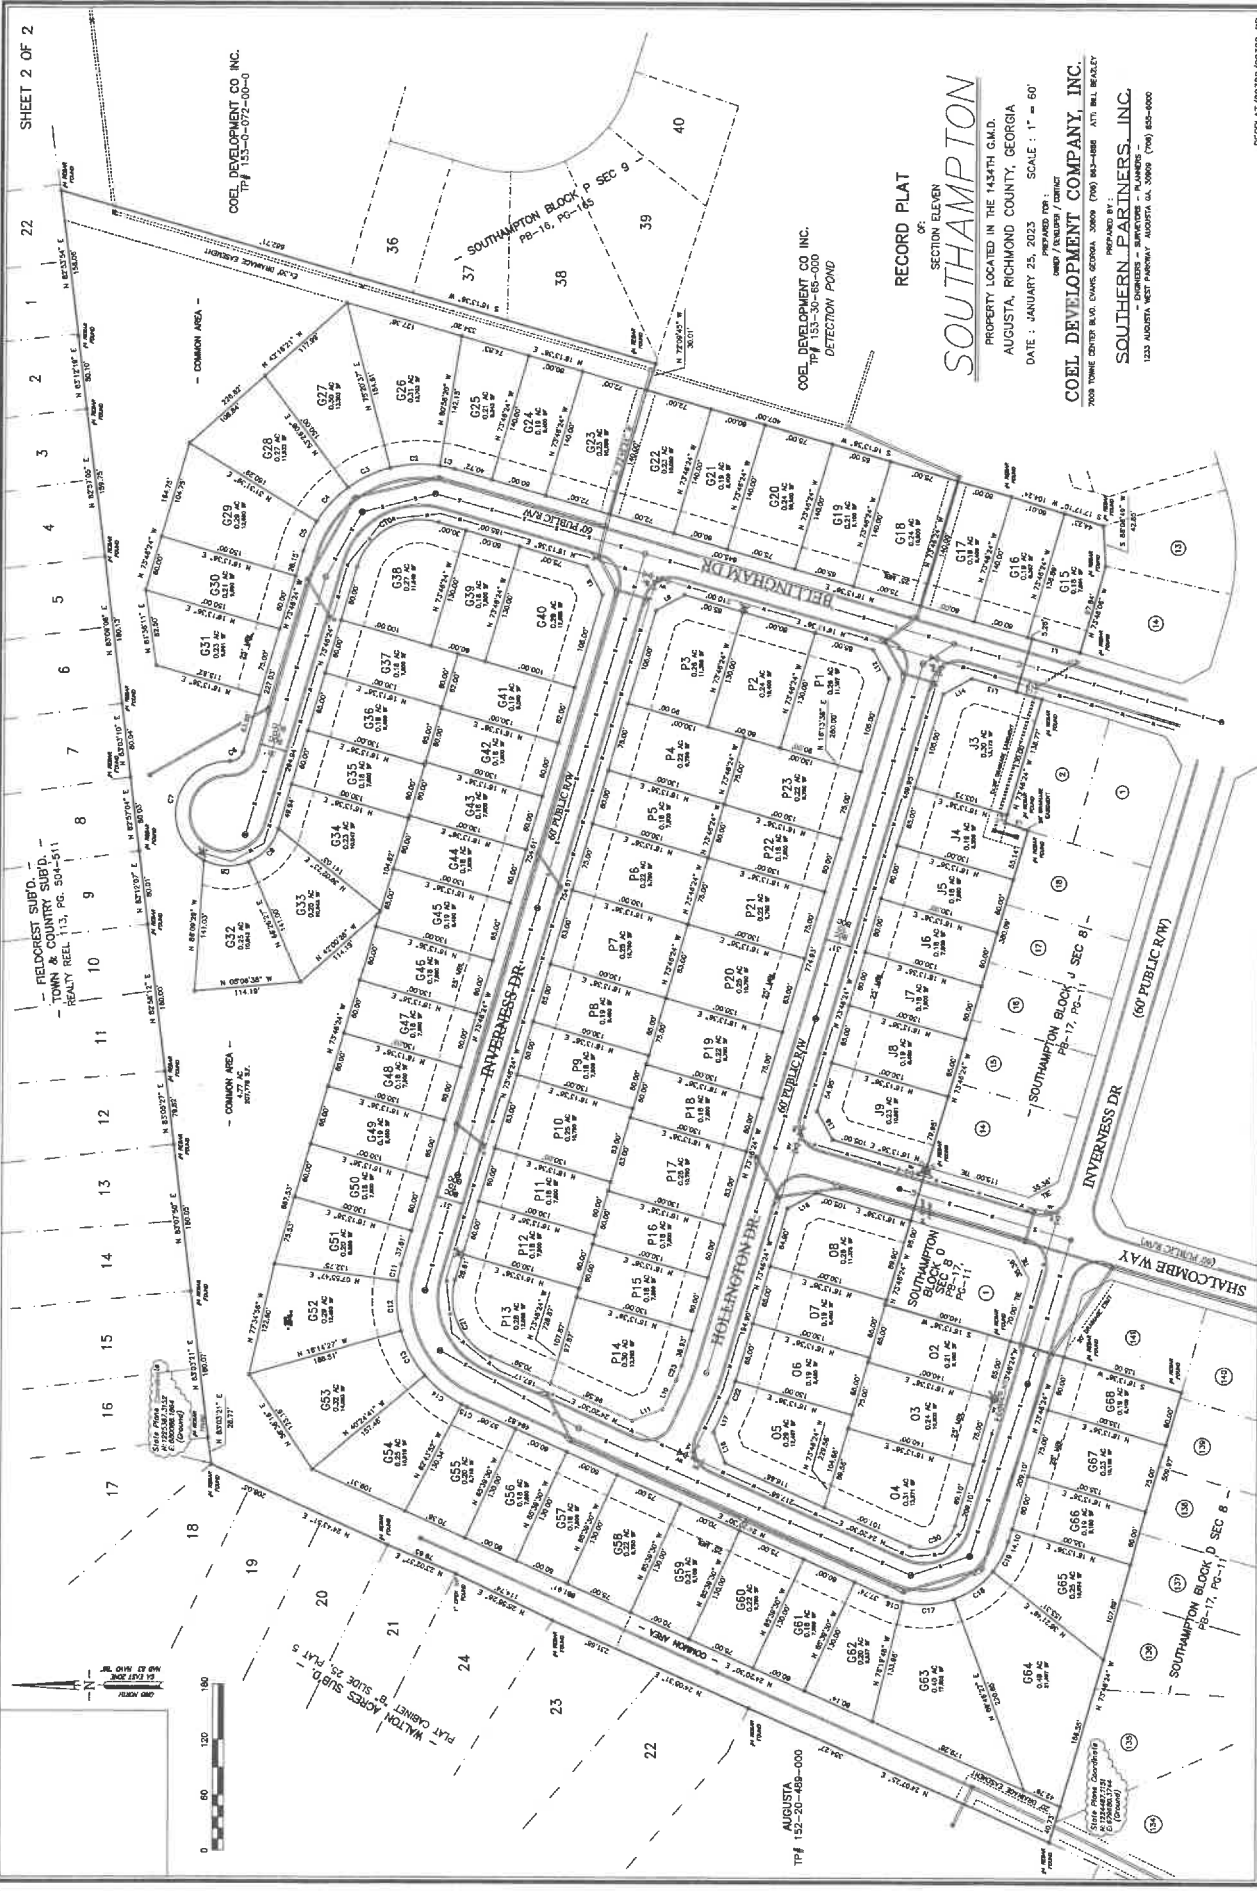

SHEET 2 OF 2


COEL DEVELOPMENT CO INC.
TP# 153-0-072-00-0

COEL DEVELOPMENT CO INC.
TP# 153-30-85-000
DETECTION POND

RECORD PLAT
OF
SECTION ELEV
SOUTHAMTON

PROPERTY LOCATED IN THE 1434TH G.M.D.
AUGUSTA, RICHMOND COUNTY, GEORGIA
DATE : JANUARY 25, 2023 SCALE : 1" = 60'

COEL DEVELOPMENT COMPANY, INC.

RECP/AT/2023/23352-RP