

AUGUSTA REGIONAL AIRPORT
CARGO ROAD/RENTAL CAR
ACCESS IMPROVEMENT PROJECT

1501 AVIATION WAY
AUGUSTA, GA 30906-9620

ISSUED
ISSUED FOR BID

NOT FOR CONSTRUCTION

M&H NO.: 0119700-232165.01
DATE: OCTOBER 11, 2024
DESIGNED BY: ATF
DRAWN BY: ATF
CHECKED BY: ZAV
DO NOT SCALE DRAWINGS



SHEET CONTENTS
PROJECT
GEOMETRICS

SHEET NO.

C-081

KEY MAP

C-081

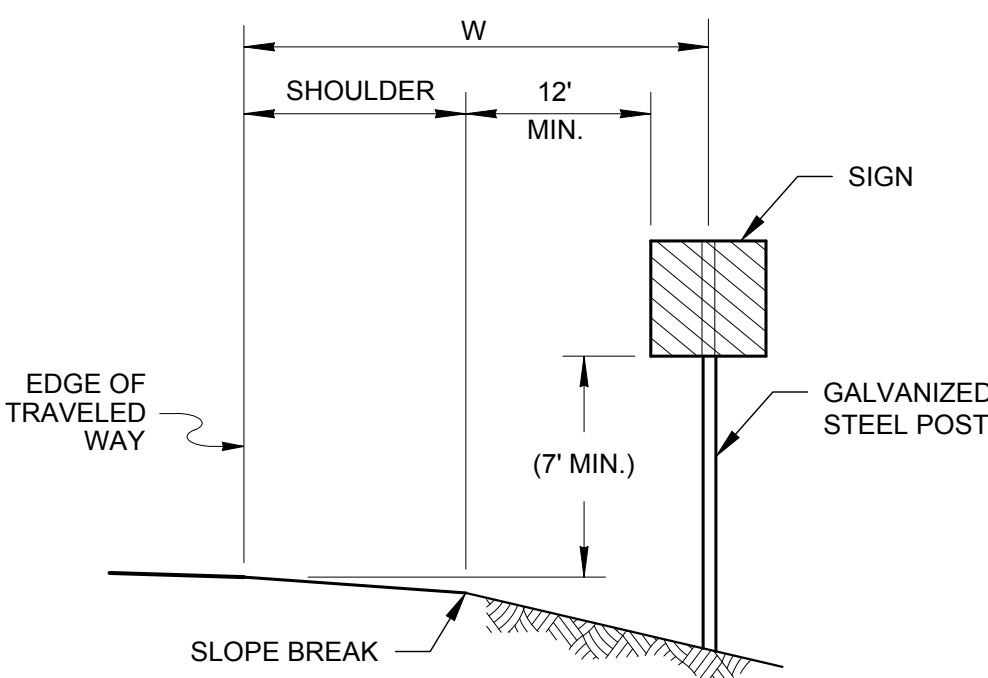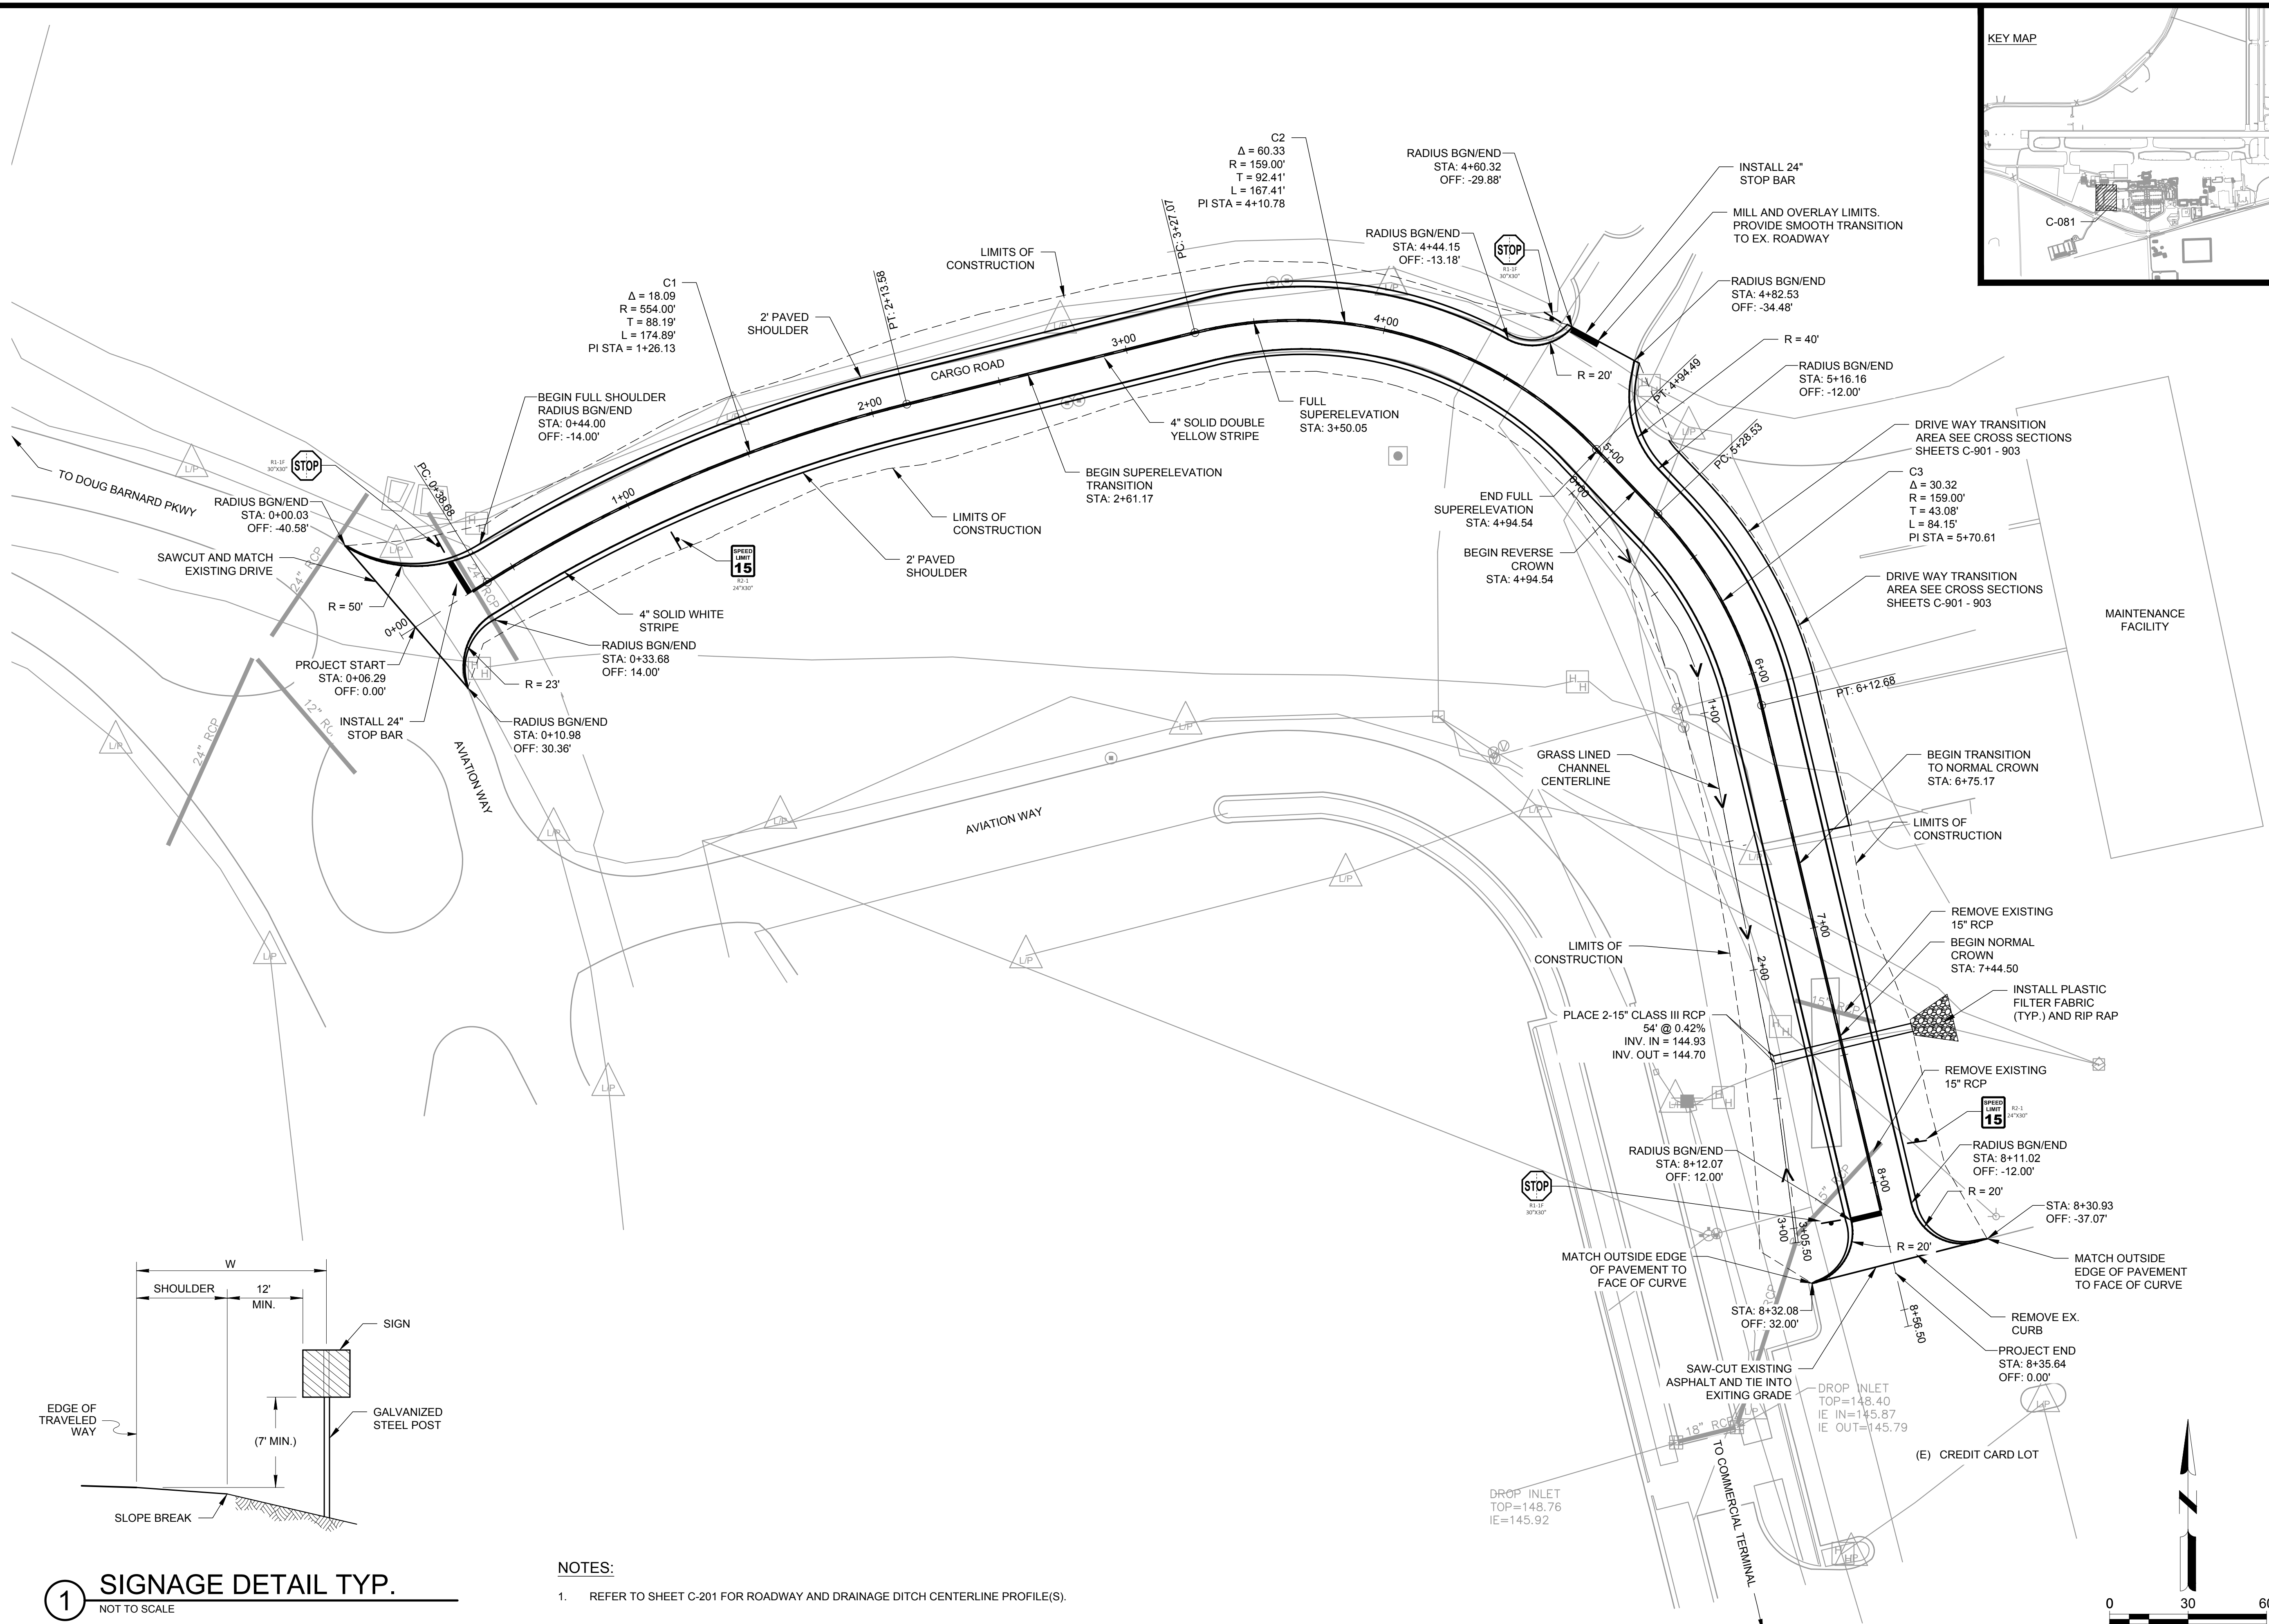

1 SIGNAGE DETAIL TYP.
NOT TO SCALE

NOTES:

1. REFER TO SHEET C-201 FOR ROADWAY AND DRAINAGE DITCH CENTERLINE PROFILE(S).

