
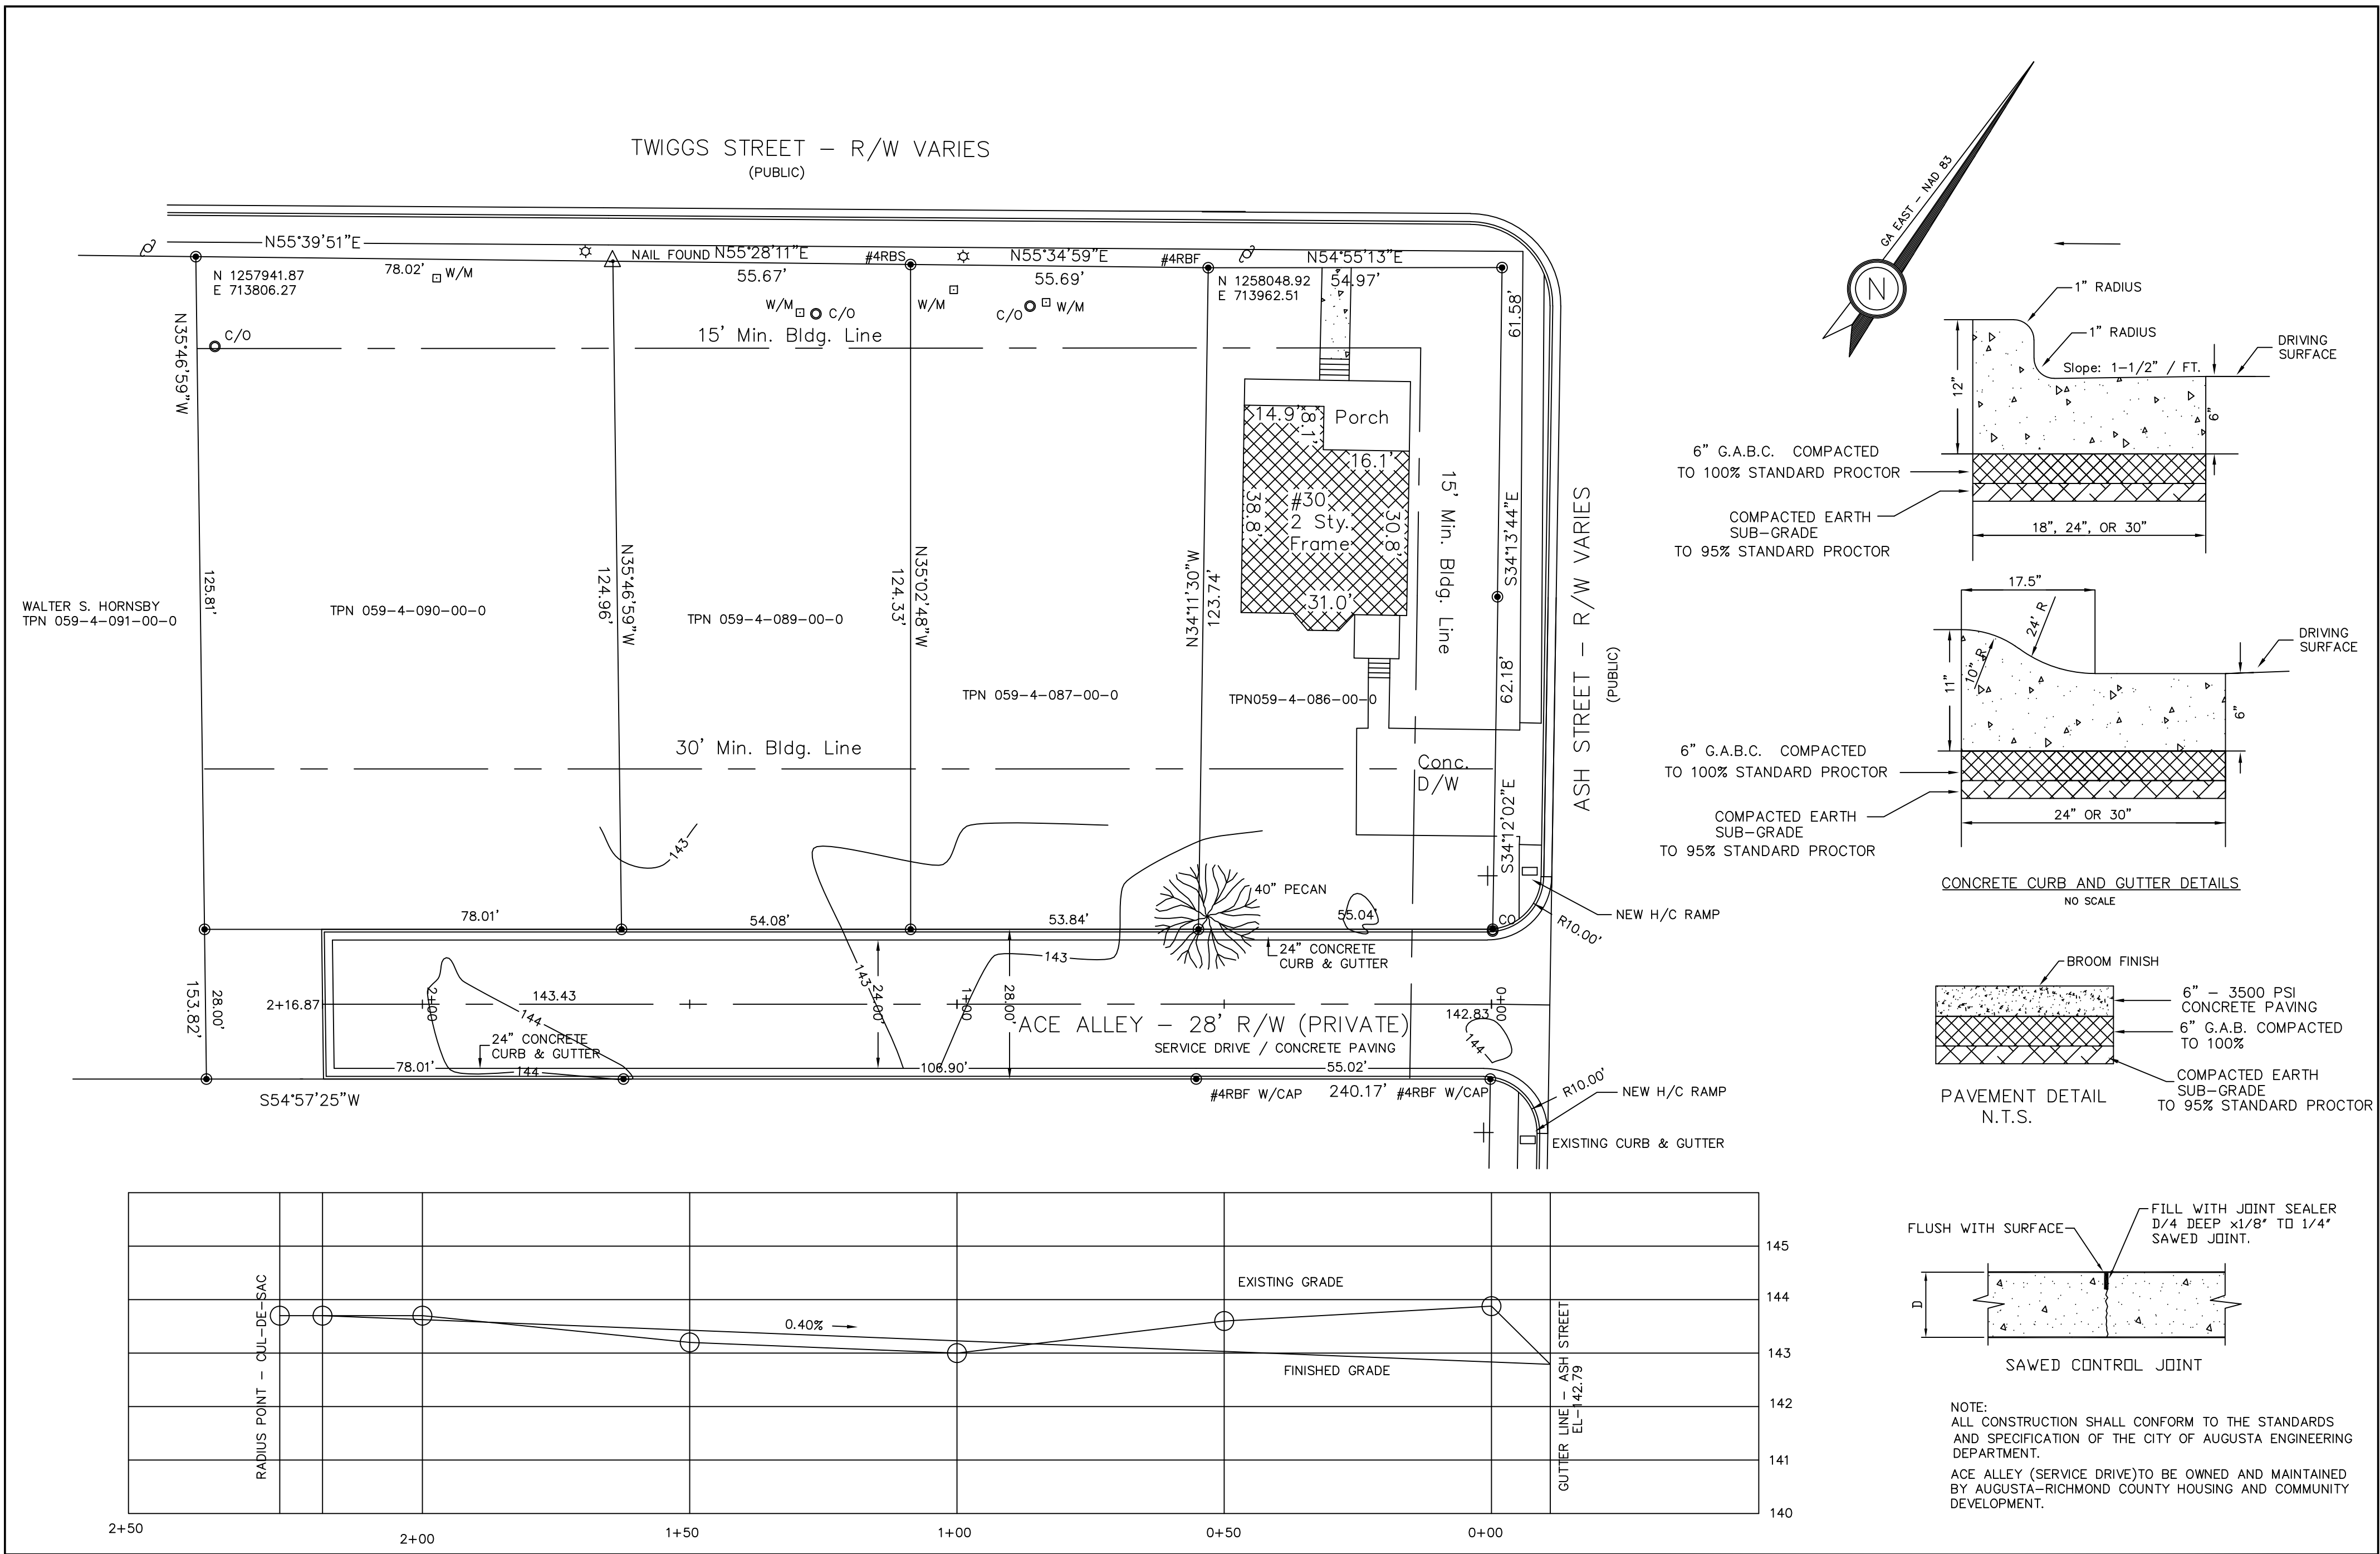
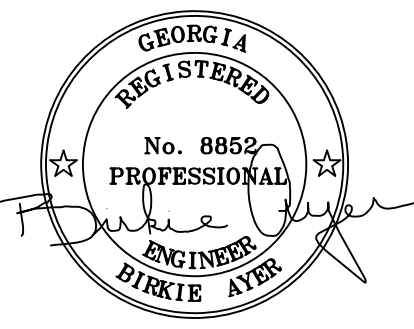


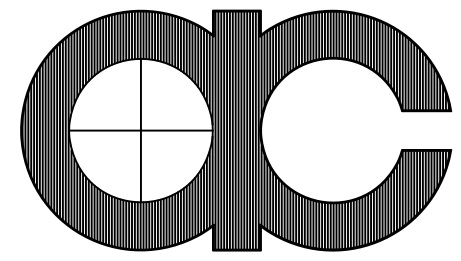

  AYER CORP ENGINEERS · SURVEYORS · PLANNERS 305 BROAD STREET - AUGUSTA, GEORGIA Tel. (706)-722-8808 Fax (706)-722-6196 email - ayercorp@bellsouth.net	REVISIONS 6/29/2021 - REVIEW COMMENTS 7/7/2021 - ROAD NAME 3/23/2022 - REVIEW COMMENTS P & Z	DRIVEWAY PLAN FOR ACE ALLEY		SHEET NO. 1 OF 1			
		AUGUSTA HOUSING AND DEVELOPMENT AUTHORITY					
		CITY OF AUGUSTA, GEORGIA					
		SCALE: 1" = 20'	0 20 40		FLD: JGA	DWN: BA	CHK: BA
		JOB NO. - 21-13766B	FILE - T-FLAT/AYER		DATE: 5/28/2021		