


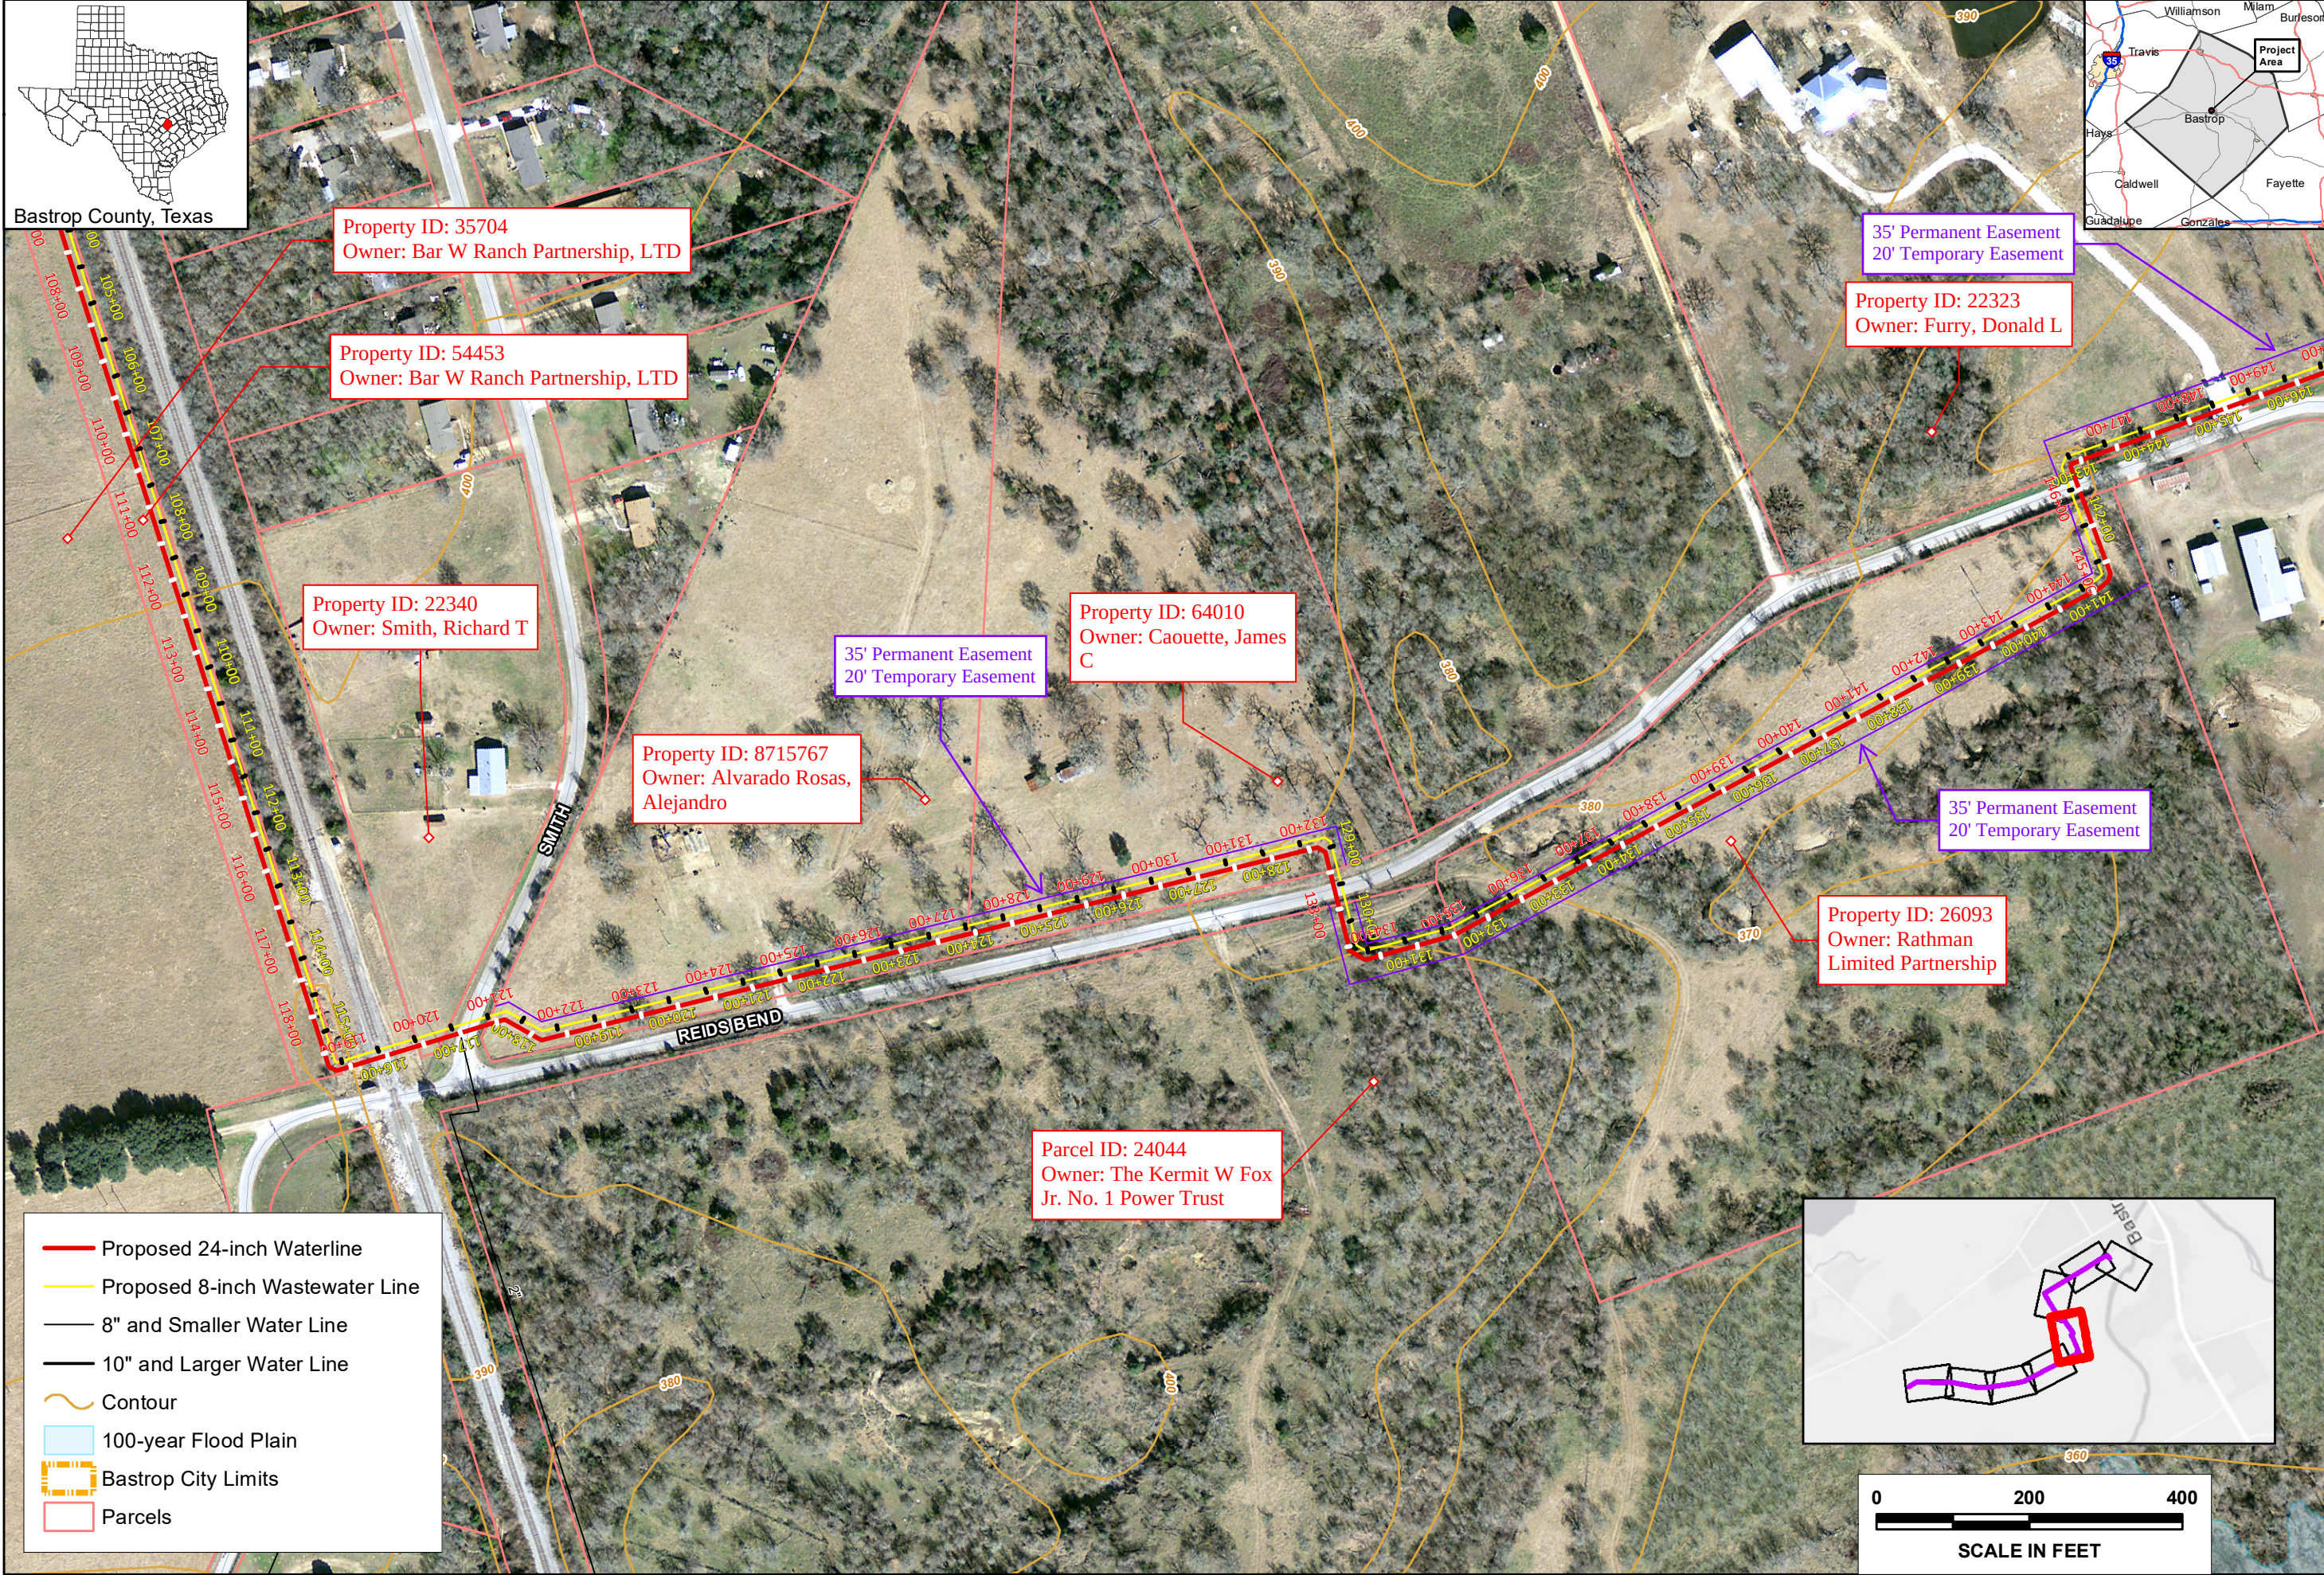

Bastrop County, Texas

Property ID: 35704
Owner: Bar W Ranch Partnership, LTD

Property ID: 54453
Owner: Bar W Ranch Partnership, LTD

Property ID: 22340
Owner: Smith, Richard T

Property ID: 8715767
Owner: Alvarado Rosas, Alejandro

Property ID: 64010
Owner: Caouette, James C

35' Permanent Easement
20' Temporary Easement

Property ID: 22323
Owner: Furry, Donald L

35' Permanent Easement
20' Temporary Easement

35' Permanent Easement
20' Temporary Easement

Property ID: 26093
Owner: Rathman Limited Partnership

Parcel ID: 24044
Owner: The Kermit W Fox Jr. No. 1 Power Trust

- Proposed 24-inch Waterline
- Proposed 8-inch Wastewater Line
- 8" and Smaller Water Line
- 10" and Larger Water Line
- Contour
- 100-year Flood Plain
- Bastrop City Limits
- Parcels

DATE CREATED: 5/18/2022
DATE: 5/18/2022
DUTY & COORDINATE SYSTEM: NAD 1983 2011 StatePlane Texas Central FIPS 4203 F.T. US
FILE NAME: Bastrop_Mapbook_20220518
PREPARED BY: M.C.

CITY OF BASTROP

24" WATER TRANSMISSION LINE

FIGURE 5

FREESE AND NICHOLS, INC.
10431 MORADO CIRCLE
SUITE 300
AUSTIN, TEXAS 78759
PHONE: 512-617-3100
FAX: 512-617-3101