


Attachment 1 Location Map

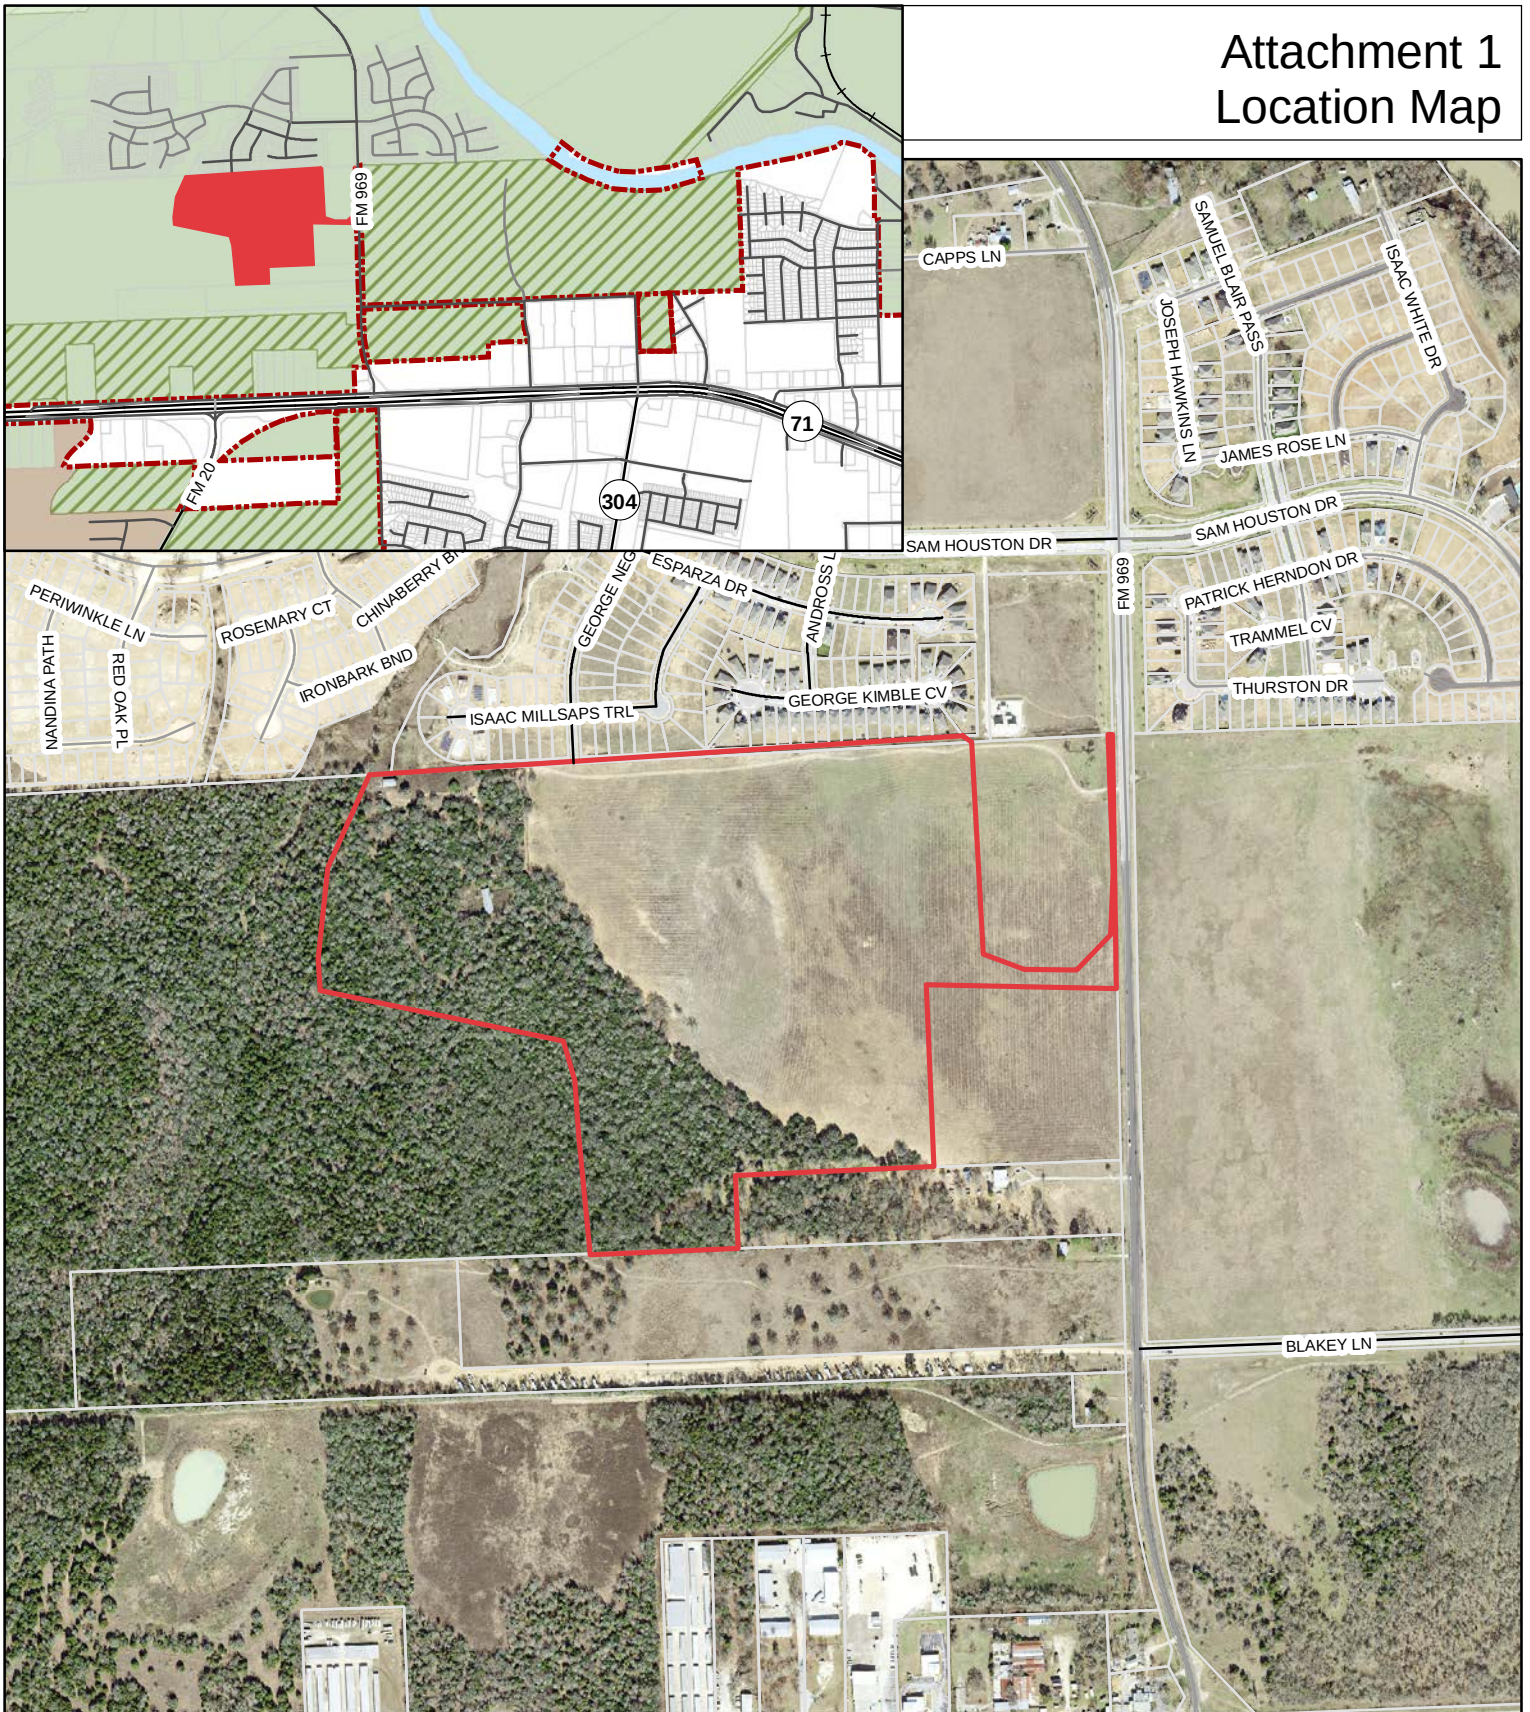

0 175 350 700
Feet

Preliminary Plat Valverde Section 1

1 inch = 750 feet


Date: 5/19/2022

The accuracy and precision of this cartographic data is limited and should be used for information /planning purposes only. This data does not replace surveys conducted by registered Texas land surveyors nor does it constitute an "official" verification of zoning, land use classification, or other classification set forth in local, state, or federal regulatory processes. The City of Bastrop, nor any of its employees, do not make any warranty of merchantability and fitness for particular purpose, or assumes any legal liability or responsibility for the accuracy, completeness or usefulness of any such information, nor does it represent that its use would not infringe upon privately owned rights.



C:\Users\spadilla\OneDrive\BGE\BGE\Horton\Viridian\Viridian_Preliminary Plat\Phase 1-3\03_CADD\01_SHTS\PRELIMINARY PLAT.dwg Layout: 4 PHASING PLAN Plotted: 4/1/2022 3:24:09 PM

VALVERDE, SECTION 1
PRELIMINARY PLAT

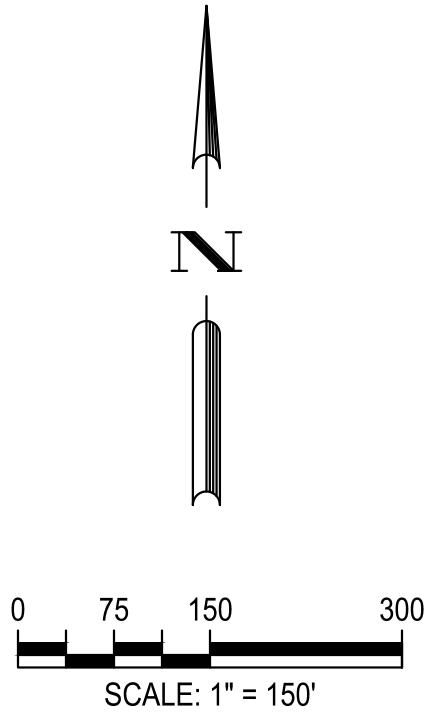

DATE	REV	DESCRIPTION
APR		

DESIGNED BY: _____

REVIEWED BY: _____

DRAWN BY: _____

BGE

BGE, INC.
1701 Directors Blvd., Suite 1000
AUSTIN, TX 78744
TYPE Registration No. F-1046
TEL 512.675-0460 www.bgeinc.com

VALVERDE
PRELIMINARY PLAT

PHASING PLAN

5/6/22

STATE OF TEXAS
JUAN P. MARTINEZ
106158
LICENSED PROFESSIONAL ENGINEER
J.P. Martinez

SHEET
4 OF 4