

1303 PECAN STREET
 FARM LOT 18
 CITY OF BASTROP
 BASTROP COUNTY




1303 PECAN STREET
 REMODEL

SITE
 PLAN

HEATED AREA: --- SQ.FT.
 SLAB AREA: --- SQ.FT.

SCALE
 1" = 30'-0"
 JOB NUMBER
 CL-21-063

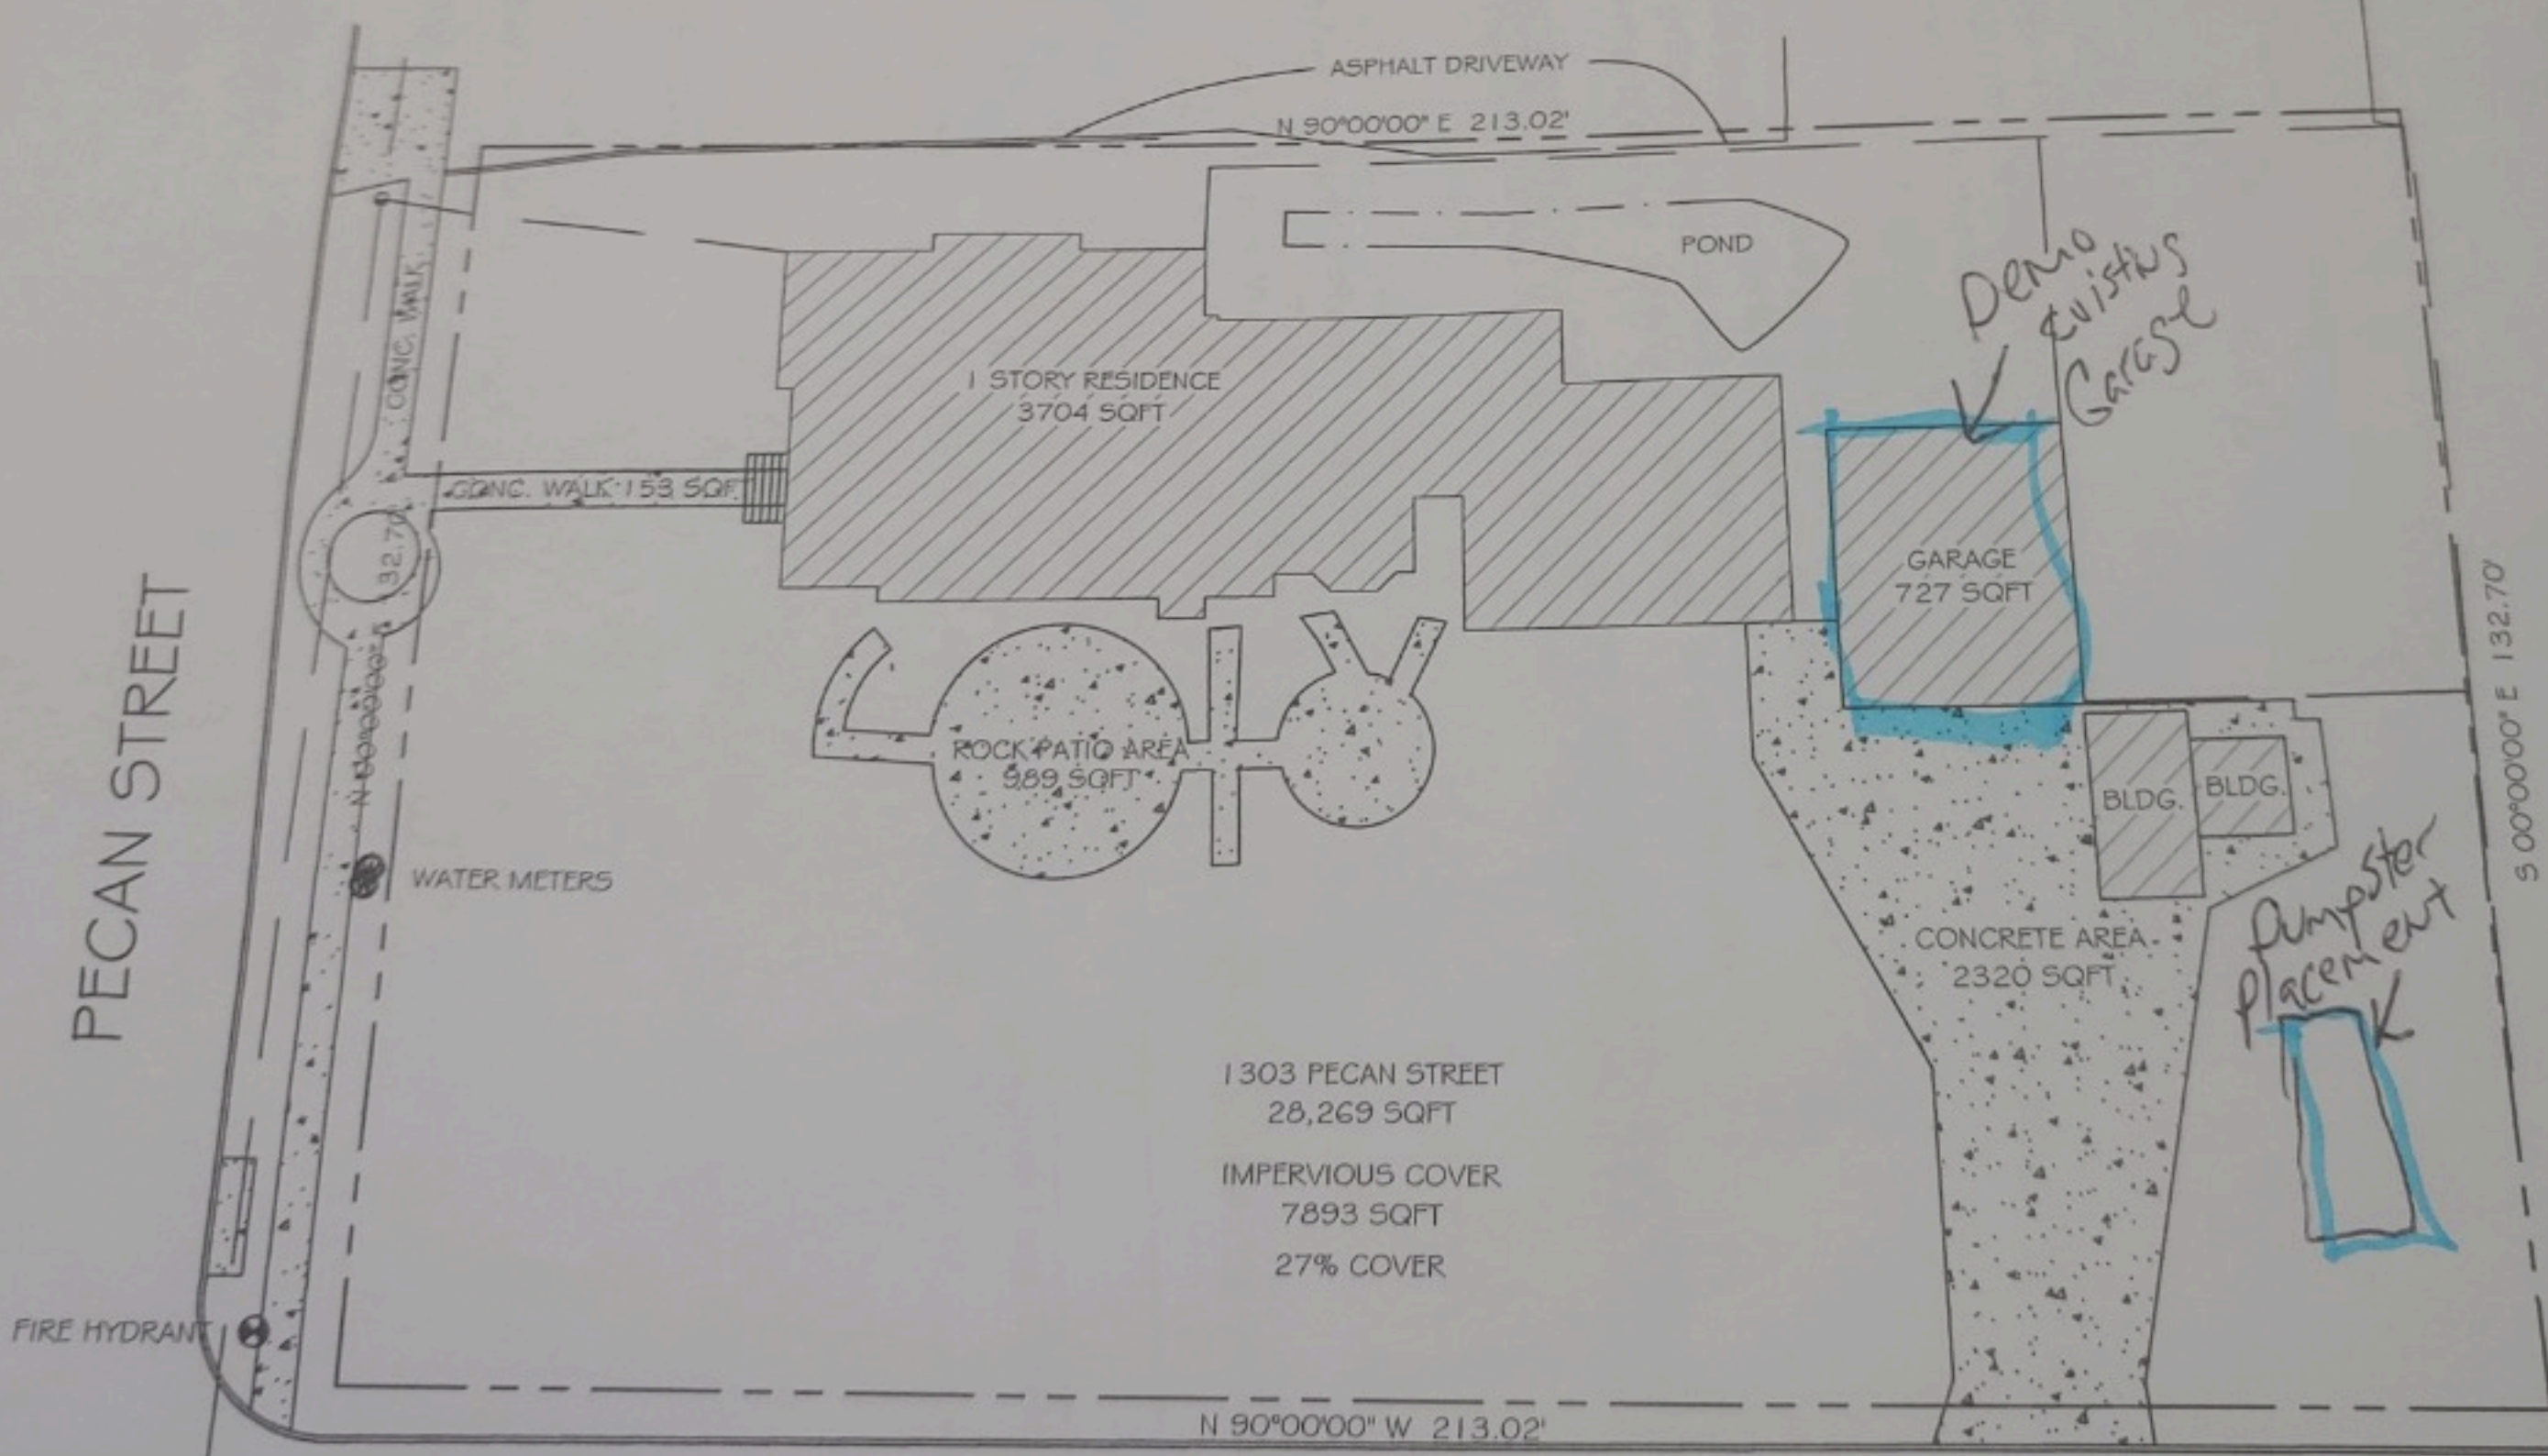

1303 PECAN STREET
 28,269 SQFT
 IMPERVIOUS COVER
 7893 SQFT
 27% COVER

BEECH STREET

PECAN STREET