


This is a biddable set of plans, however, structural integrity shall be field verified by the contractor on-site

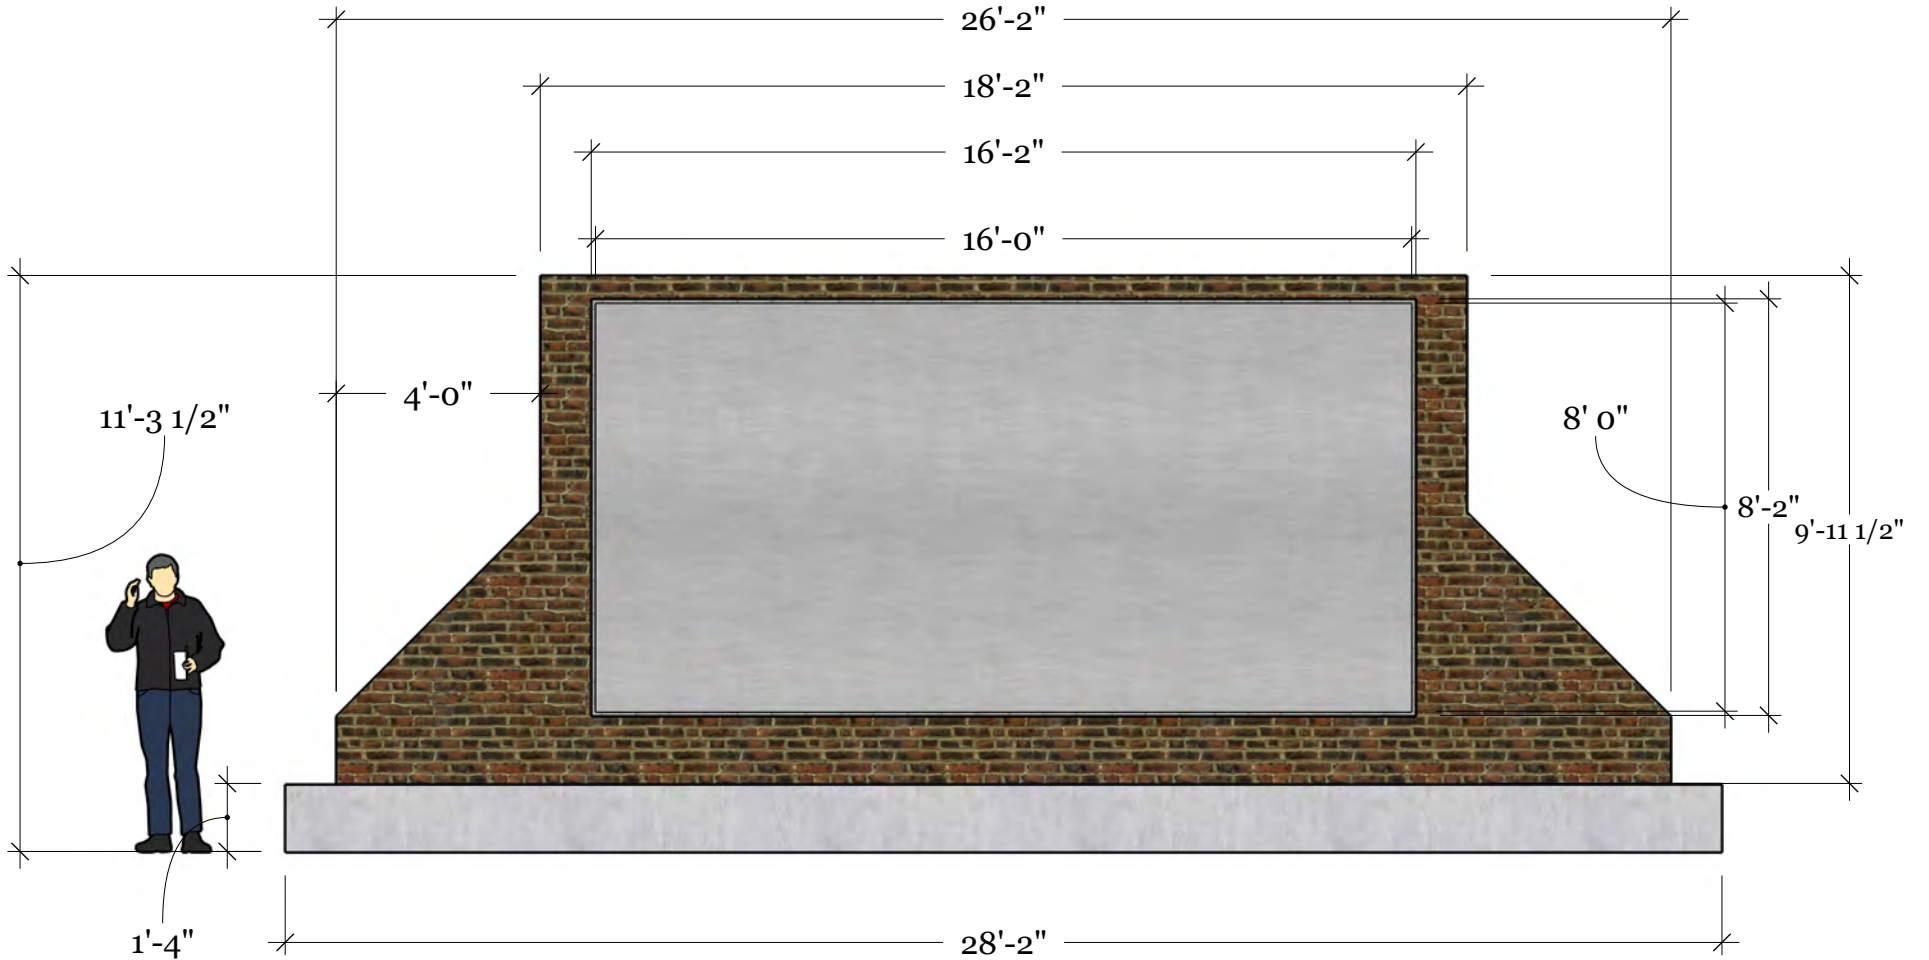

MONUMENT SIGN - FRONT VIEW

DRAFTED BY:
MOAB CONSTRUCTION

BASTROP EDC INDUSTRIAL PARK
MONUMENT SIGN

REVISIONS


	MM/DD/YY	REMARKS
1	03/11/2025	INITIAL DESIGN
2	--/--/--	...
3	--/--/--	...
4	--/--/--	...
5	--/--/--	...

01

A

CINDER BLOCK BACKING, 1" REVEAL ALL THE WAY AROUND

STONE TO SUBSTANTIALLY MATCH EXISTING STONE ON CURRENT SIGNAGE

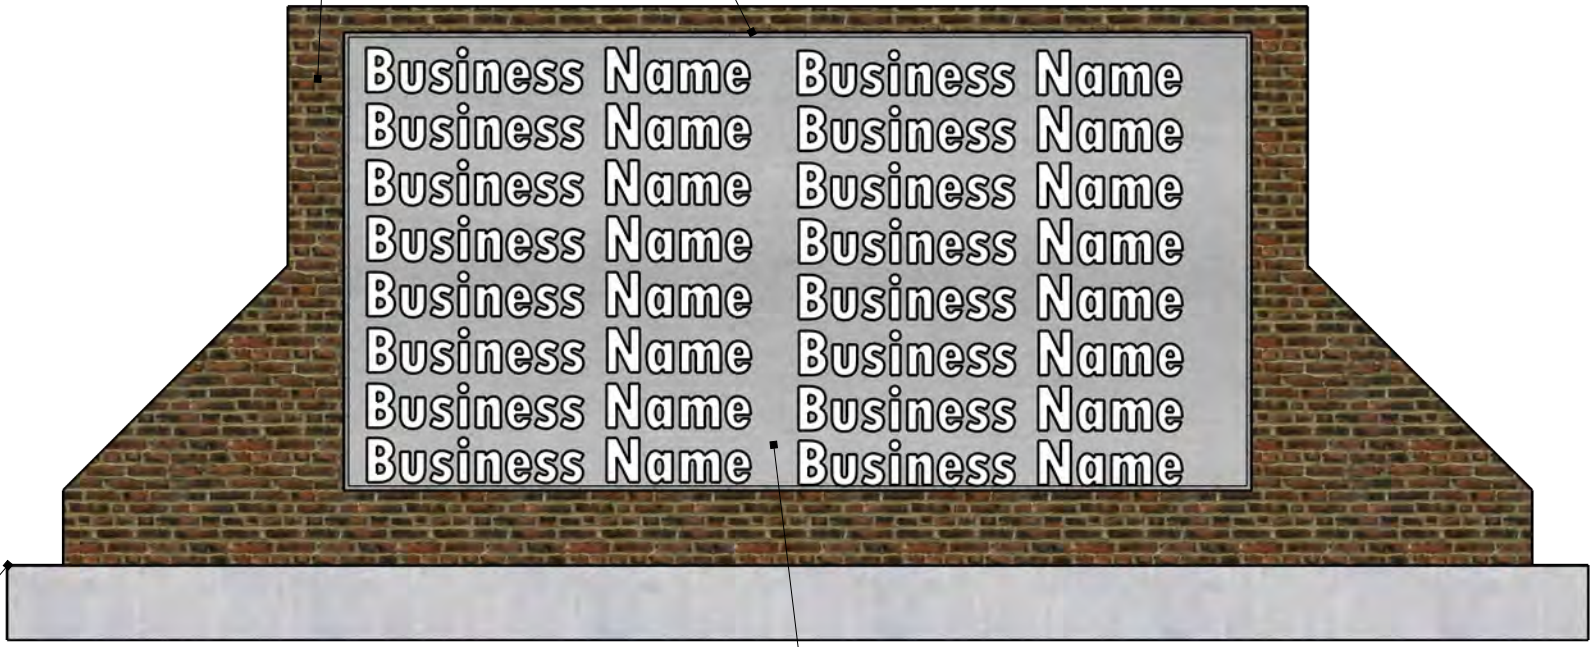

RAISED CONCRETE FOUNDATION

METAL BUSINESS NAME SIGN, PROVIDED AND INSTALLED BY EDC CONTRACTOR, NOT IN SCOPE


MONUMENT SIGN - FRONT VIEW WITH BUSINESS NAMES

DRAFTED BY:
MOAB CONSTRUCTION

BASTROP EDC INDUSTRIAL PARK
MONUMENT SIGN

REVISIONS

	MM/DD/YY	REMARKS
1	03/11/2025	INITIAL DESIGN
2	--/--/--	...
3	--/--/--	...
4	--/--/--	...
5	--/--/--	...

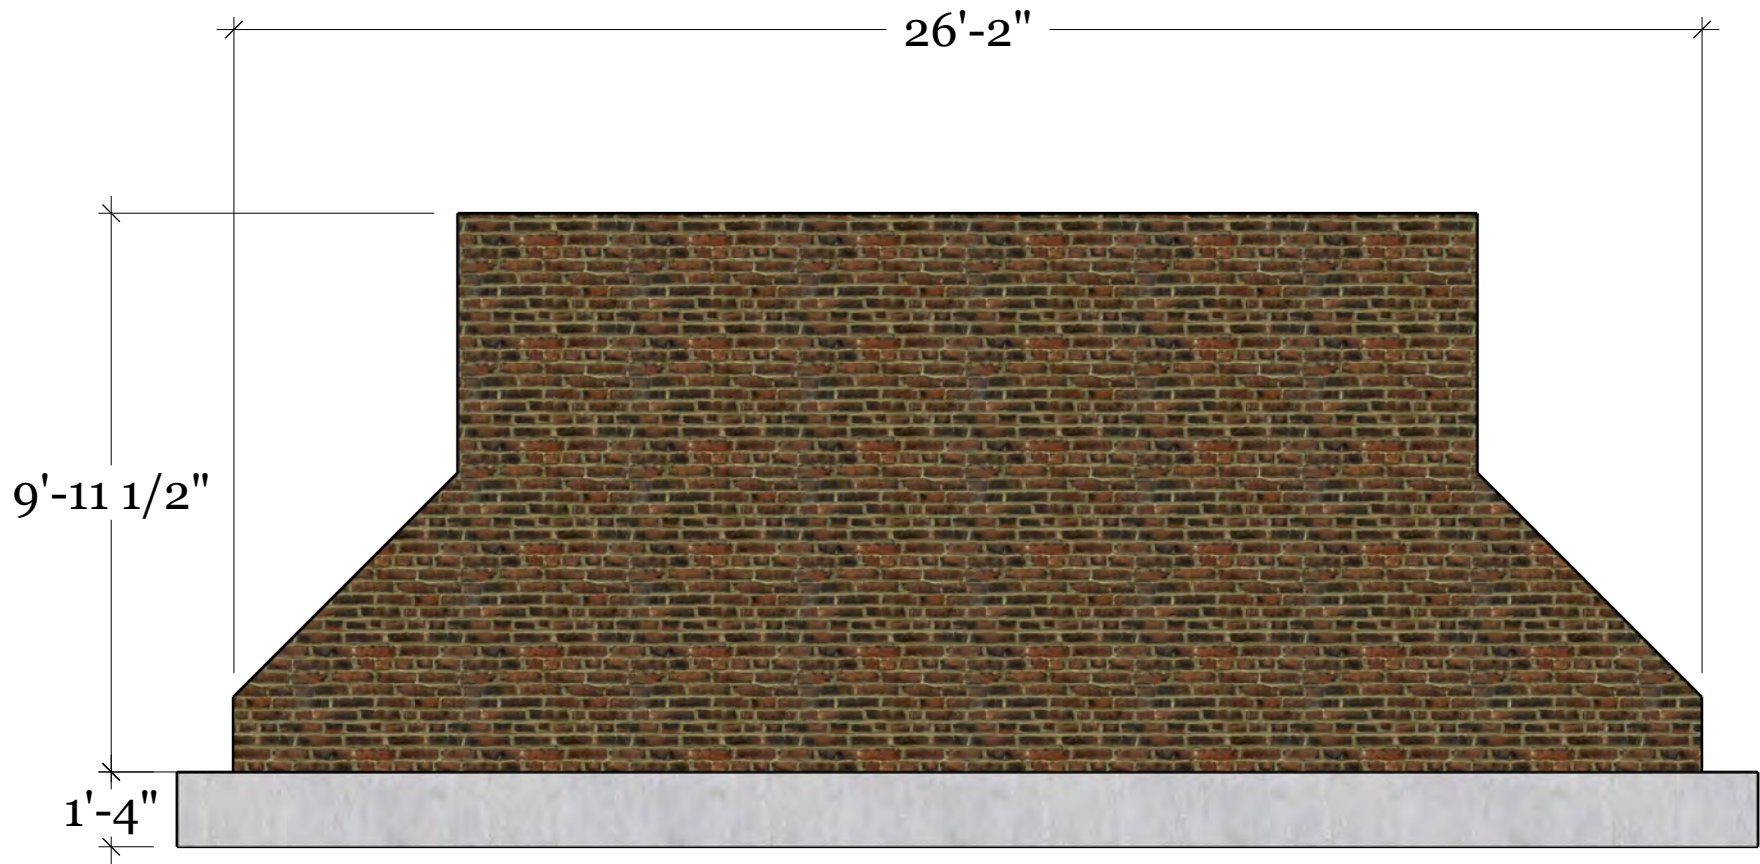

MONUMENT SIGN - REAR VIEW

DRAFTED BY:
MOAB CONSTRUCTION


BASTROP EDC INDUSTRIAL PARK
MONUMENT SIGN

REVISIONS

	MM/DD/YY	REMARKS
1	03/11/2025	INITIAL DESIGN
2	--/--/--	...
3	--/--/--	...
4	--/--/--	...
5	--/--/--	...

03

A

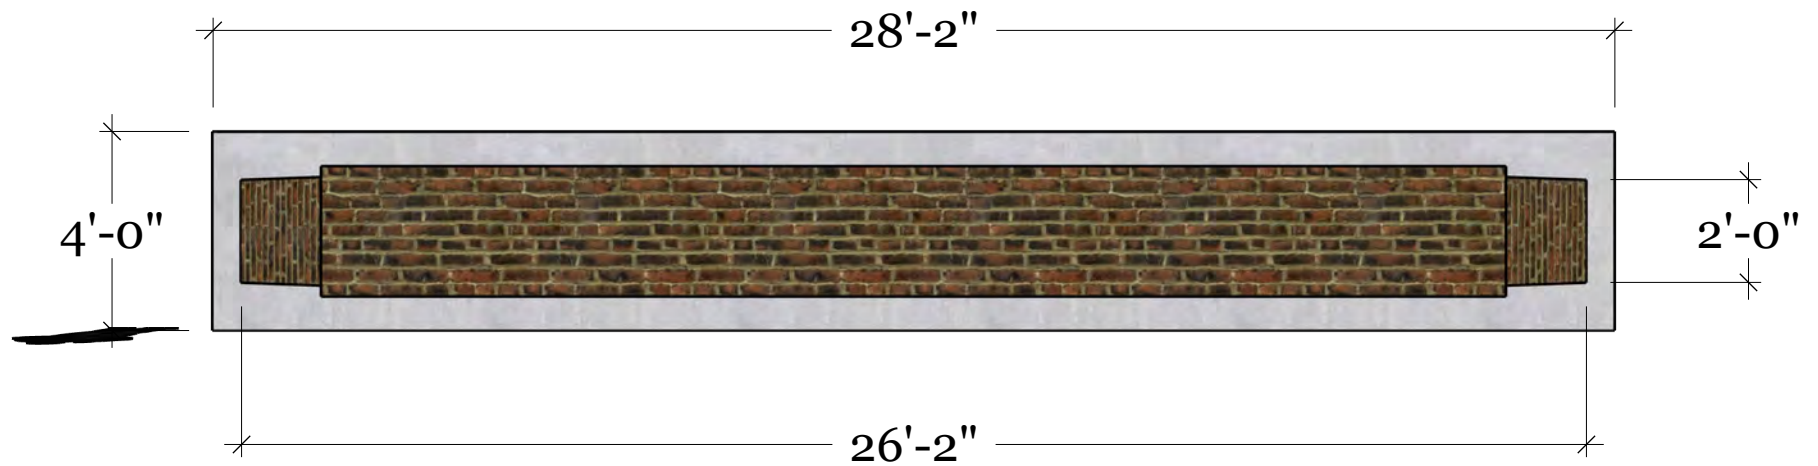

MONUMENT SIGN -
TOP DOWN VIEW

DRAFTED BY:
MOAB CONSTRUCTION


BASTROP EDC INDUSTRIAL PARK
MONUMENT SIGN

REVISIONS

	MM/DD/YY	REMARKS
1	03/11/2025	INITIAL DESIGN
2	--/--/--	...
3	--/--/--	...
4	--/--/--	...
5	--/--/--	...

04

A

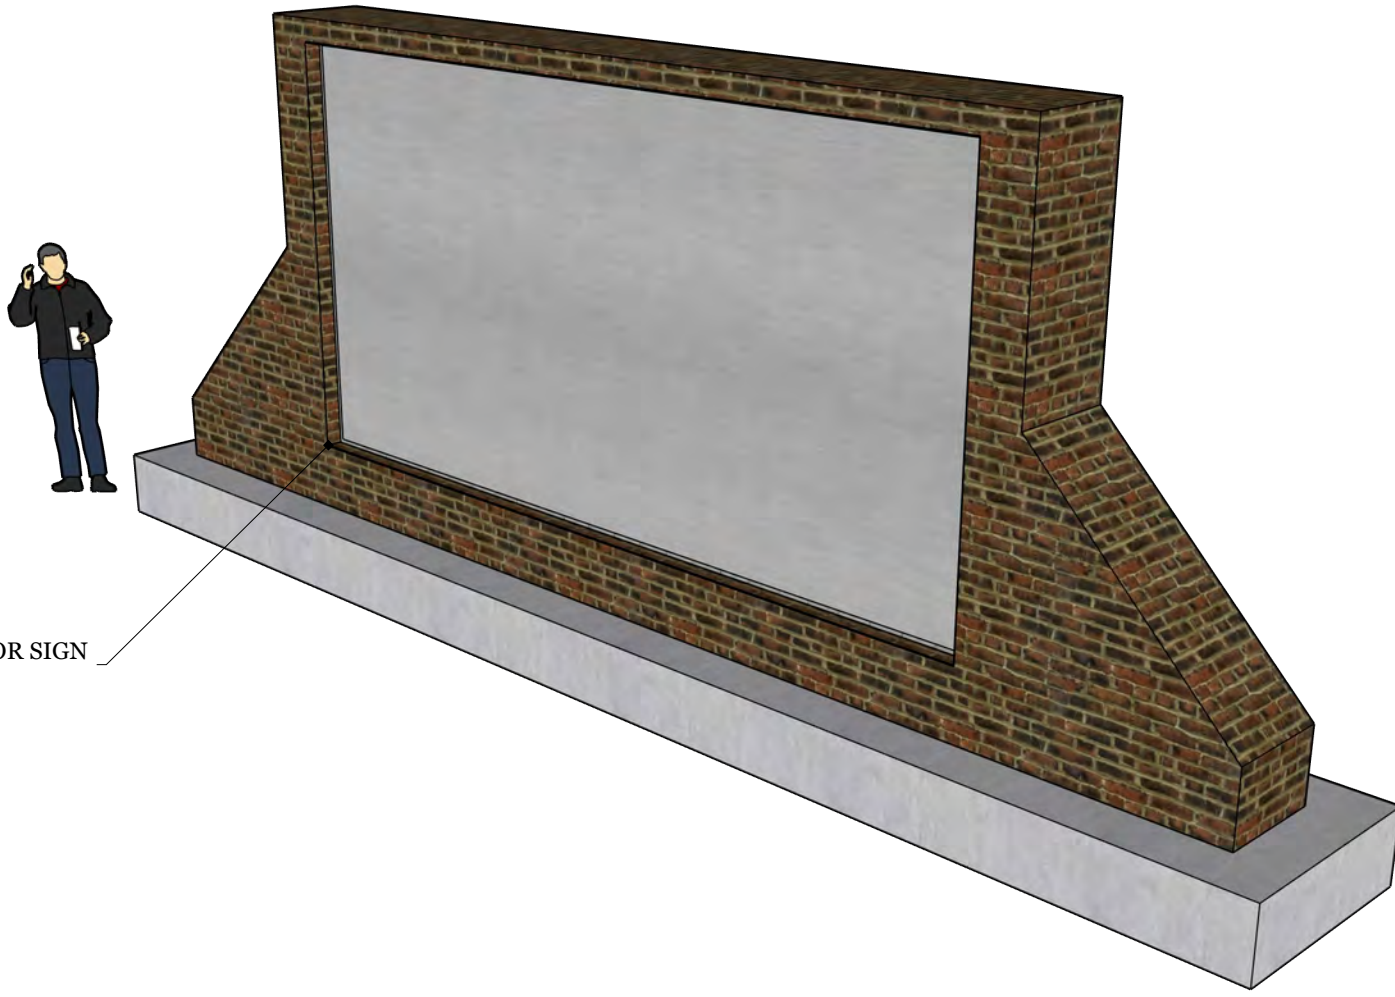

~ 5" REVEAL FOR SIGN

MONUMENT SIGN -
PERSPECTIVE VIEW

DRAFTED BY:
MOAB CONSTRUCTION


BASTROP EDC INDUSTRIAL PARK
MONUMENT SIGN

REVISIONS

	MM/DD/YY	REMARKS
1	03/11/2025	INITIAL DESIGN
2	--/--/--	...
3	--/--/--	...
4	--/--/--	...
5	--/--/--	...

A 05

A

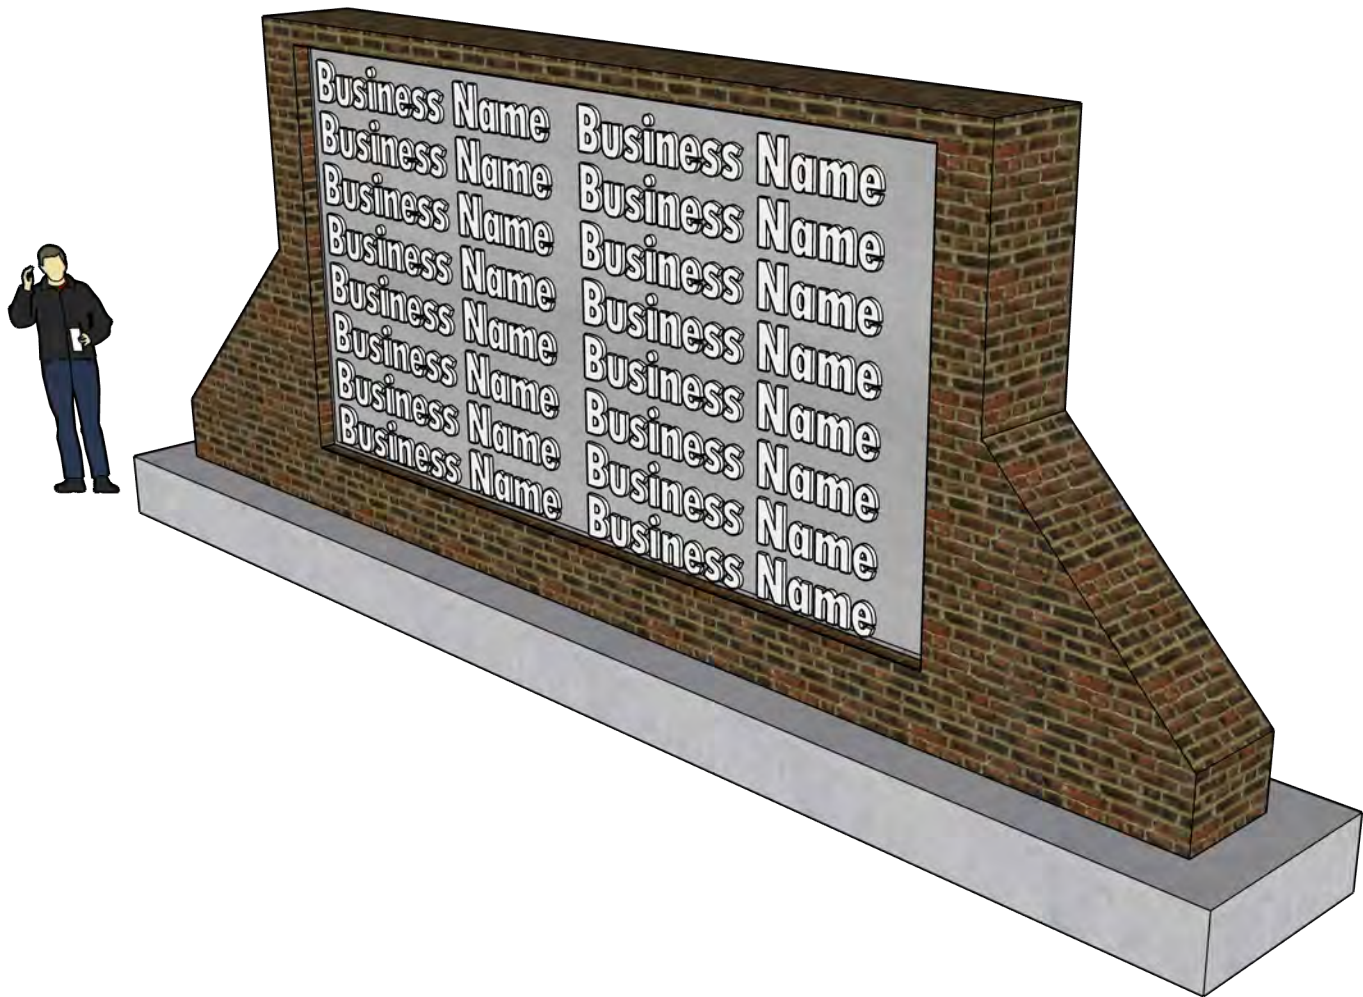

MONUMENT SIGN -
PERSPECTIVE VIEW
WITH BUSINESS NAMES

DRAFTED BY:
MOAB CONSTRUCTION

BASTROP EDC INDUSTRIAL PARK
MONUMENT SIGN

REVISIONS

	MM/DD/YY	REMARKS
1	03/11/2025	INITIAL DESIGN
2	--/--/--	...
3	--/--/--	...
4	--/--/--	...
5	--/--/--	...