

FIELD NOTES

THAT PORTION OF THE STEPHEN F. AUSTIN SURVEY, ABSTRACT NUMBER 2, BASTROP COUNTY, TEXAS, BEING A PART OF THAT 546.364 ACRE TRACT OF LAND CONVEYED TO BASTROP COLORADO BEND, LLC BY DEED RECORDED IN DOCUMENT NUMBER 202112664, OFFICIAL PUBLIC RECORDS OF BASTROP COUNTY, TEXAS (O.P.R.B.C.TX.) AND A PORTION OF THE COLORADO RIVER; MORE FULLY DESCRIBED BY METES AND BOUNDS AS FOLLOWS:

BEGIN at a 1/2 inch iron rod found at the intersection of the north right-of-way line of Margie's Way (60' R.O.W.) and the west right-of-way line of Lovers Lane (R.O.W. Varies) monumenting an eastern corner of the above referenced 546.364 acre tract for an eastern corner of the herein described tract;

THENCE, along a southern line of said 546.364 acre tract, the north line of River Meadows, Phase 1 according to the plat thereof recorded in Cabinet 4, Slide 16-B, Plat Records of Bastrop County, Texas (P.R.B.C.TX.) and the north line of River Meadows, Phase 2 according to the plat thereof recorded in Cabinet 4, Slide 89-B, P.R.B.C.TX., and across said 546.364 acre tract, N77°48'10"W passing at a distance of 3012.19 feet a 1/2 inch iron rod found at the northeast corner of said River Meadows, Phase 2, and continuing on for a total distance of 3418.73 feet, for an inside corner of the herein described tract of land;

THENCE, continuing across said 546.364 acre tract, the following two (2) courses and distances:

- 1) S12°59'16"W a distance of 721.89 feet to a calculated point for a corner and;
- 2) N77°00'44"W a distance of 2890.84 feet to a calculated point on the top of low bank of the Colorado River, for a western corner of the herein described tract;

THENCE, along the common line of said 546.364 acre tract and said top of low bank of the Colorado River, the following sixteen (16) courses and distances:

- 1) N04°27'12"W a distance of 205.83 feet to a calculated point for a corner;
- 2) N23°56'49"E a distance of 405.92 feet to a calculated point for a corner;
- 3) N31°55'03"E a distance of 492.65 feet to a calculated point for a corner;
- 4) N42°19'52"E a distance of 761.71 feet to a calculated point for a corner;
- 5) N24°20'02"E a distance of 76.48 feet to a calculated point for a corner;
- 6) N76°42'21"E a distance of 215.54 feet to a calculated point for a corner;
- 7) S82°26'37"E a distance of 136.05 feet to a calculated point for a corner;
- 8) S71°34'16"E a distance of 245.56 feet to a calculated point for a corner;
- 9) S84°53'14"E a distance of 113.77 feet to a calculated point for a corner;
- 10) S82°27'35"E a distance of 66.95 feet to a calculated point for a corner;
- 11) S76°43'02"E a distance of 57.36 feet to a calculated point for a corner;
- 12) S57°42'57"E a distance of 45.23 feet to a calculated point for a corner;
- 13) S41°47'14"E a distance of 98.85 feet to a calculated point for a corner;
- 14) S86°03'31"E a distance of 334.43 feet to a calculated point for a corner;
- 15) S89°43'45"E a distance of 427.61 feet to a calculated point for a corner;
- 16) N85°04'35"E a distance of 461.81 feet to a calculated point for a corner;

THENCE, across said Colorado River, N04°39'34"W a distance of 535.42 feet to the southwest corner of The Final Plat of Pecan Park, Section 2 according to the plat thereof recorded in Cabinet 7, Slides 29-A - 30-A, P.R.B.C.TX.;

THENCE, along the north line of said Colorado River and the south line of said Pecan Park, Section 2, the following seven (7) courses and distances:

- 1) N84°06'49"E a distance of 554.84 feet;
- 2) N74°14'36"E a distance of 638.98 feet;
- 3) N70°04'04"E a distance of 506.08 feet;
- 4) N75°55'45"E a distance of 346.22 feet;
- 5) N79°50'42"E a distance of 670.03 feet;
- 6) N65°43'00"E a distance of 758.29 feet;
- 7) N75°40'31"E a distance of 481.30 feet;


THENCE, across said Colorado River, S29°43'36"E a distance of 281.95 feet to a calculated point at the northeast corner of said 546.364 acre tract, same being at the apparent northwest corner of a called 5.098 acre tract of land conveyed to James Mikulenska and Cindy Mikulenska by deed recorded in Volume 2336, Page 69, O.P.R.B.C.TX., for the northeast corner of the herein described tract of land;

THENCE, along the common line of said 5.098 acre tract and said 546.364 acre tract, S10°27'05"W, passing at a distance of 100.00 feet a capped 1/2 inch iron rod set stamped "CBD SETSTONE" for reference, and continuing for a total distance of 465.77 feet to a 1/2 inch iron rod found on the northern right-of-way line of said Lovers Lane monumenting the southwest corner of said 5.098 acre tract, for an angle point of the herein described tract;

THENCE, along the common line of said 546.364 acre tract and the west right-of-way line of Lovers Lane, S10°55'05"W a distance of 3056.71 feet to the **POINT OF BEGINNING** and containing 348.1 acres of land.

This document was prepared under 22TAC 663.21, does not reflect the results of an on the ground survey, and is not to be used to convey or establish interests in real property except those rights and interests implied or established by the creation or reconfiguration of the boundary of the political subdivision for which it was prepared.

PREPARED BY:

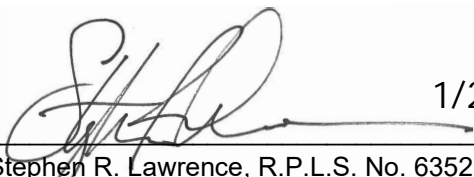
1/25/2022
Stephen R. Lawrence, R.P.L.S. No. 6352
Carlson, Brigrance & Doering, Inc.
Firm ID #10024900
12129 RR 620 N. Ste. 600
Austin, Texas 78750
(512) 280-5160 (512) 280-5165 (Fax)
stephen@cbdeng.com




BEARING BASIS: TEXAS COORDINATE SYSTEM OF 1983, CENTRAL ZONE (4203)

SKETCH TO ACCOMPANY FIELD NOTES
BASTROP COUNTY
STEPHEN F. AUSTIN SURVEY, ABSTRACT NUMBER 2

SCALE: 1" = 400'

LEGEND

- IRON ROD SET
- IRON ROD FOUND
- △ CALCULATED POINT
- FLOODPLAIN BOUNDARY

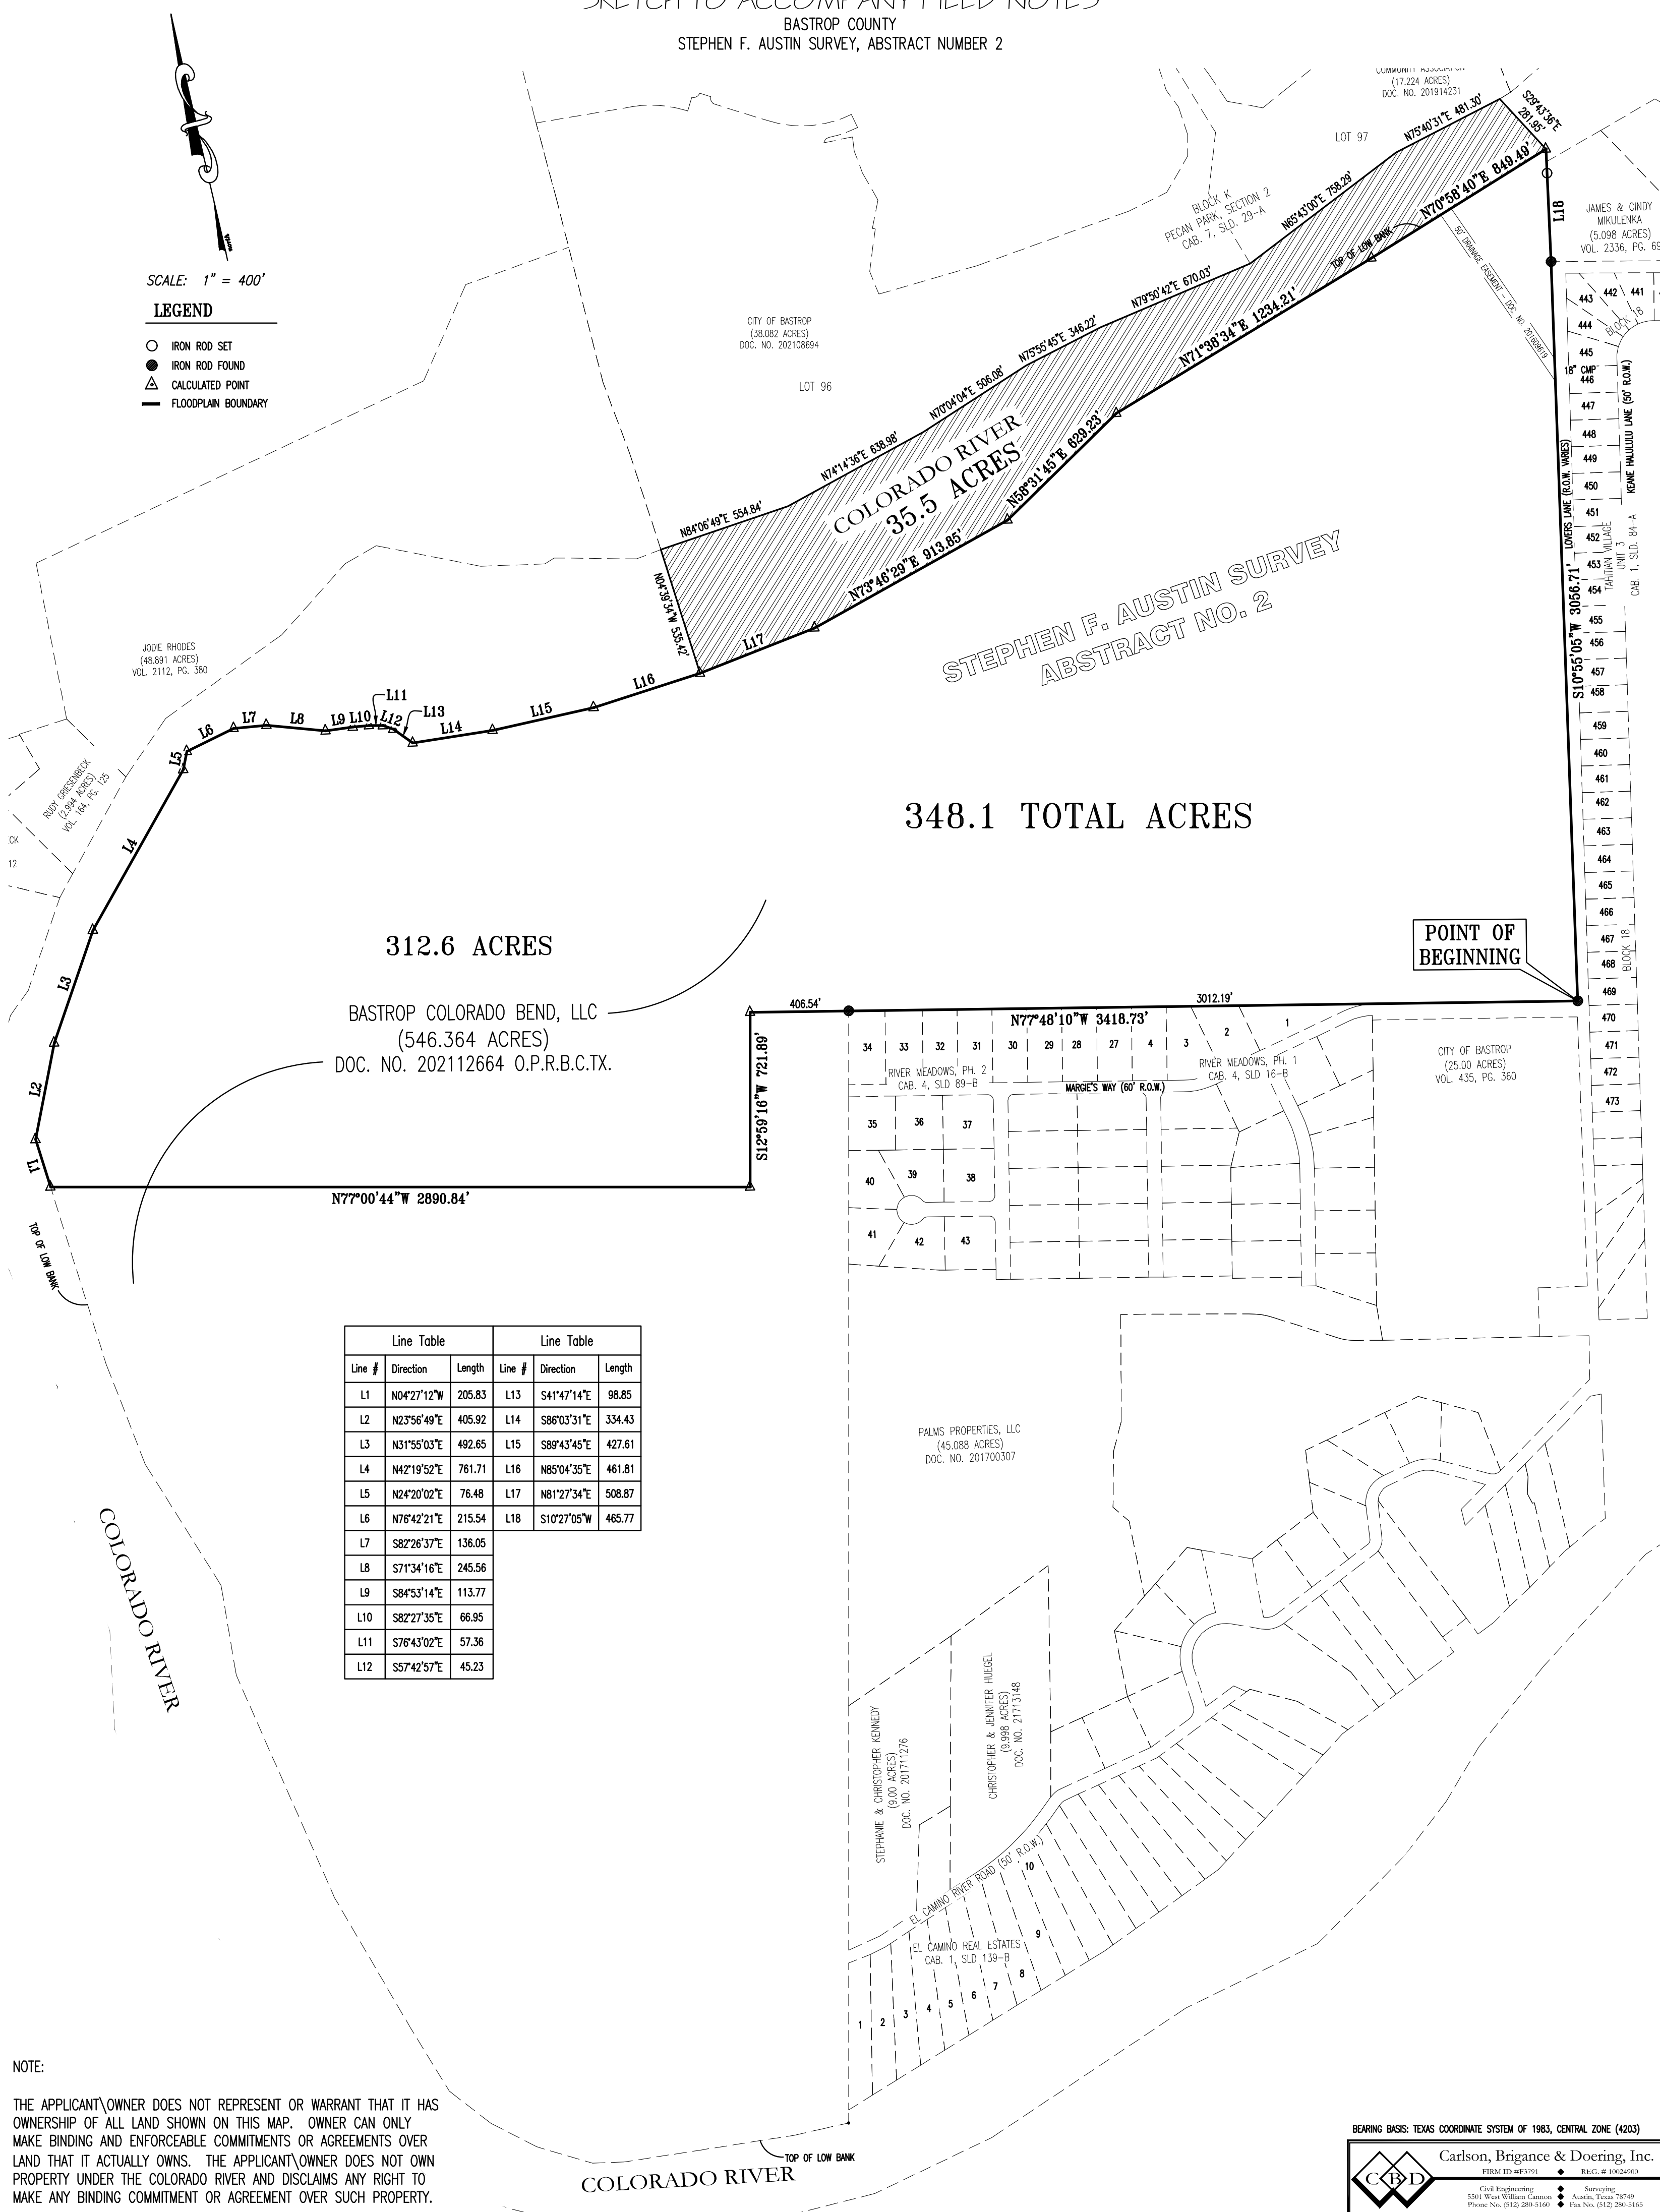

312.6 ACRES

BASTROP COLORADO BEND, LLC
(546.364 ACRES)
DOC. NO. 202112664 O.P.R.B.C.TX.

348.1 TOTAL ACRES

POINT OF
BEGINNING

Line Table			Line Table		
Line #	Direction	Length	Line #	Direction	Length
L1	N04°27'12"W	205.83	L13	S41°47'14"E	98.85
L2	N23°56'49"E	405.92	L14	S86°03'31"E	334.43
L3	N31°55'03"E	492.65	L15	S89°43'45"E	427.61
L4	N42°19'52"E	761.71	L16	N85°04'35"E	461.81
L5	N24°20'02"E	76.48	L17	N81°27'34"E	508.87
L6	N76°42'21"E	215.54	L18	S10°27'05"W	465.77
L7	S82°26'37"E	136.05			
L8	S71°34'16"E	245.56			
L9	S84°53'14"E	113.77			
L10	S82°27'35"E	66.95			
L11	S76°43'02"E	57.36			
L12	S57°42'57"E	45.23			

NOTE:

THE APPLICANT\OWNER DOES NOT REPRESENT OR WARRANT THAT IT HAS OWNERSHIP OF ALL LAND SHOWN ON THIS MAP. OWNER CAN ONLY MAKE BINDING AND ENFORCEABLE COMMITMENTS OR AGREEMENTS OVER LAND THAT IT ACTUALLY OWNS. THE APPLICANT\OWNER DOES NOT OWN PROPERTY UNDER THE COLORADO RIVER AND DISCLAIMS ANY RIGHT TO MAKE ANY BINDING COMMITMENT OR AGREEMENT OVER SUCH PROPERTY.

BEARING BASIS: TEXAS COORDINATE SYSTEM OF 1983, CENTRAL ZONE (4203)

Carlson, Brigrance & Doering, Inc.
FIRM ID #E3791
Civil Engineering
5501 West William Cannon
Phone No. (512) 280-5160

Surveying
Austin, Texas 78749
Fax No. (512) 280-5165

REG. # 10024900