


PLAT OF BAXTER CEMETERY.

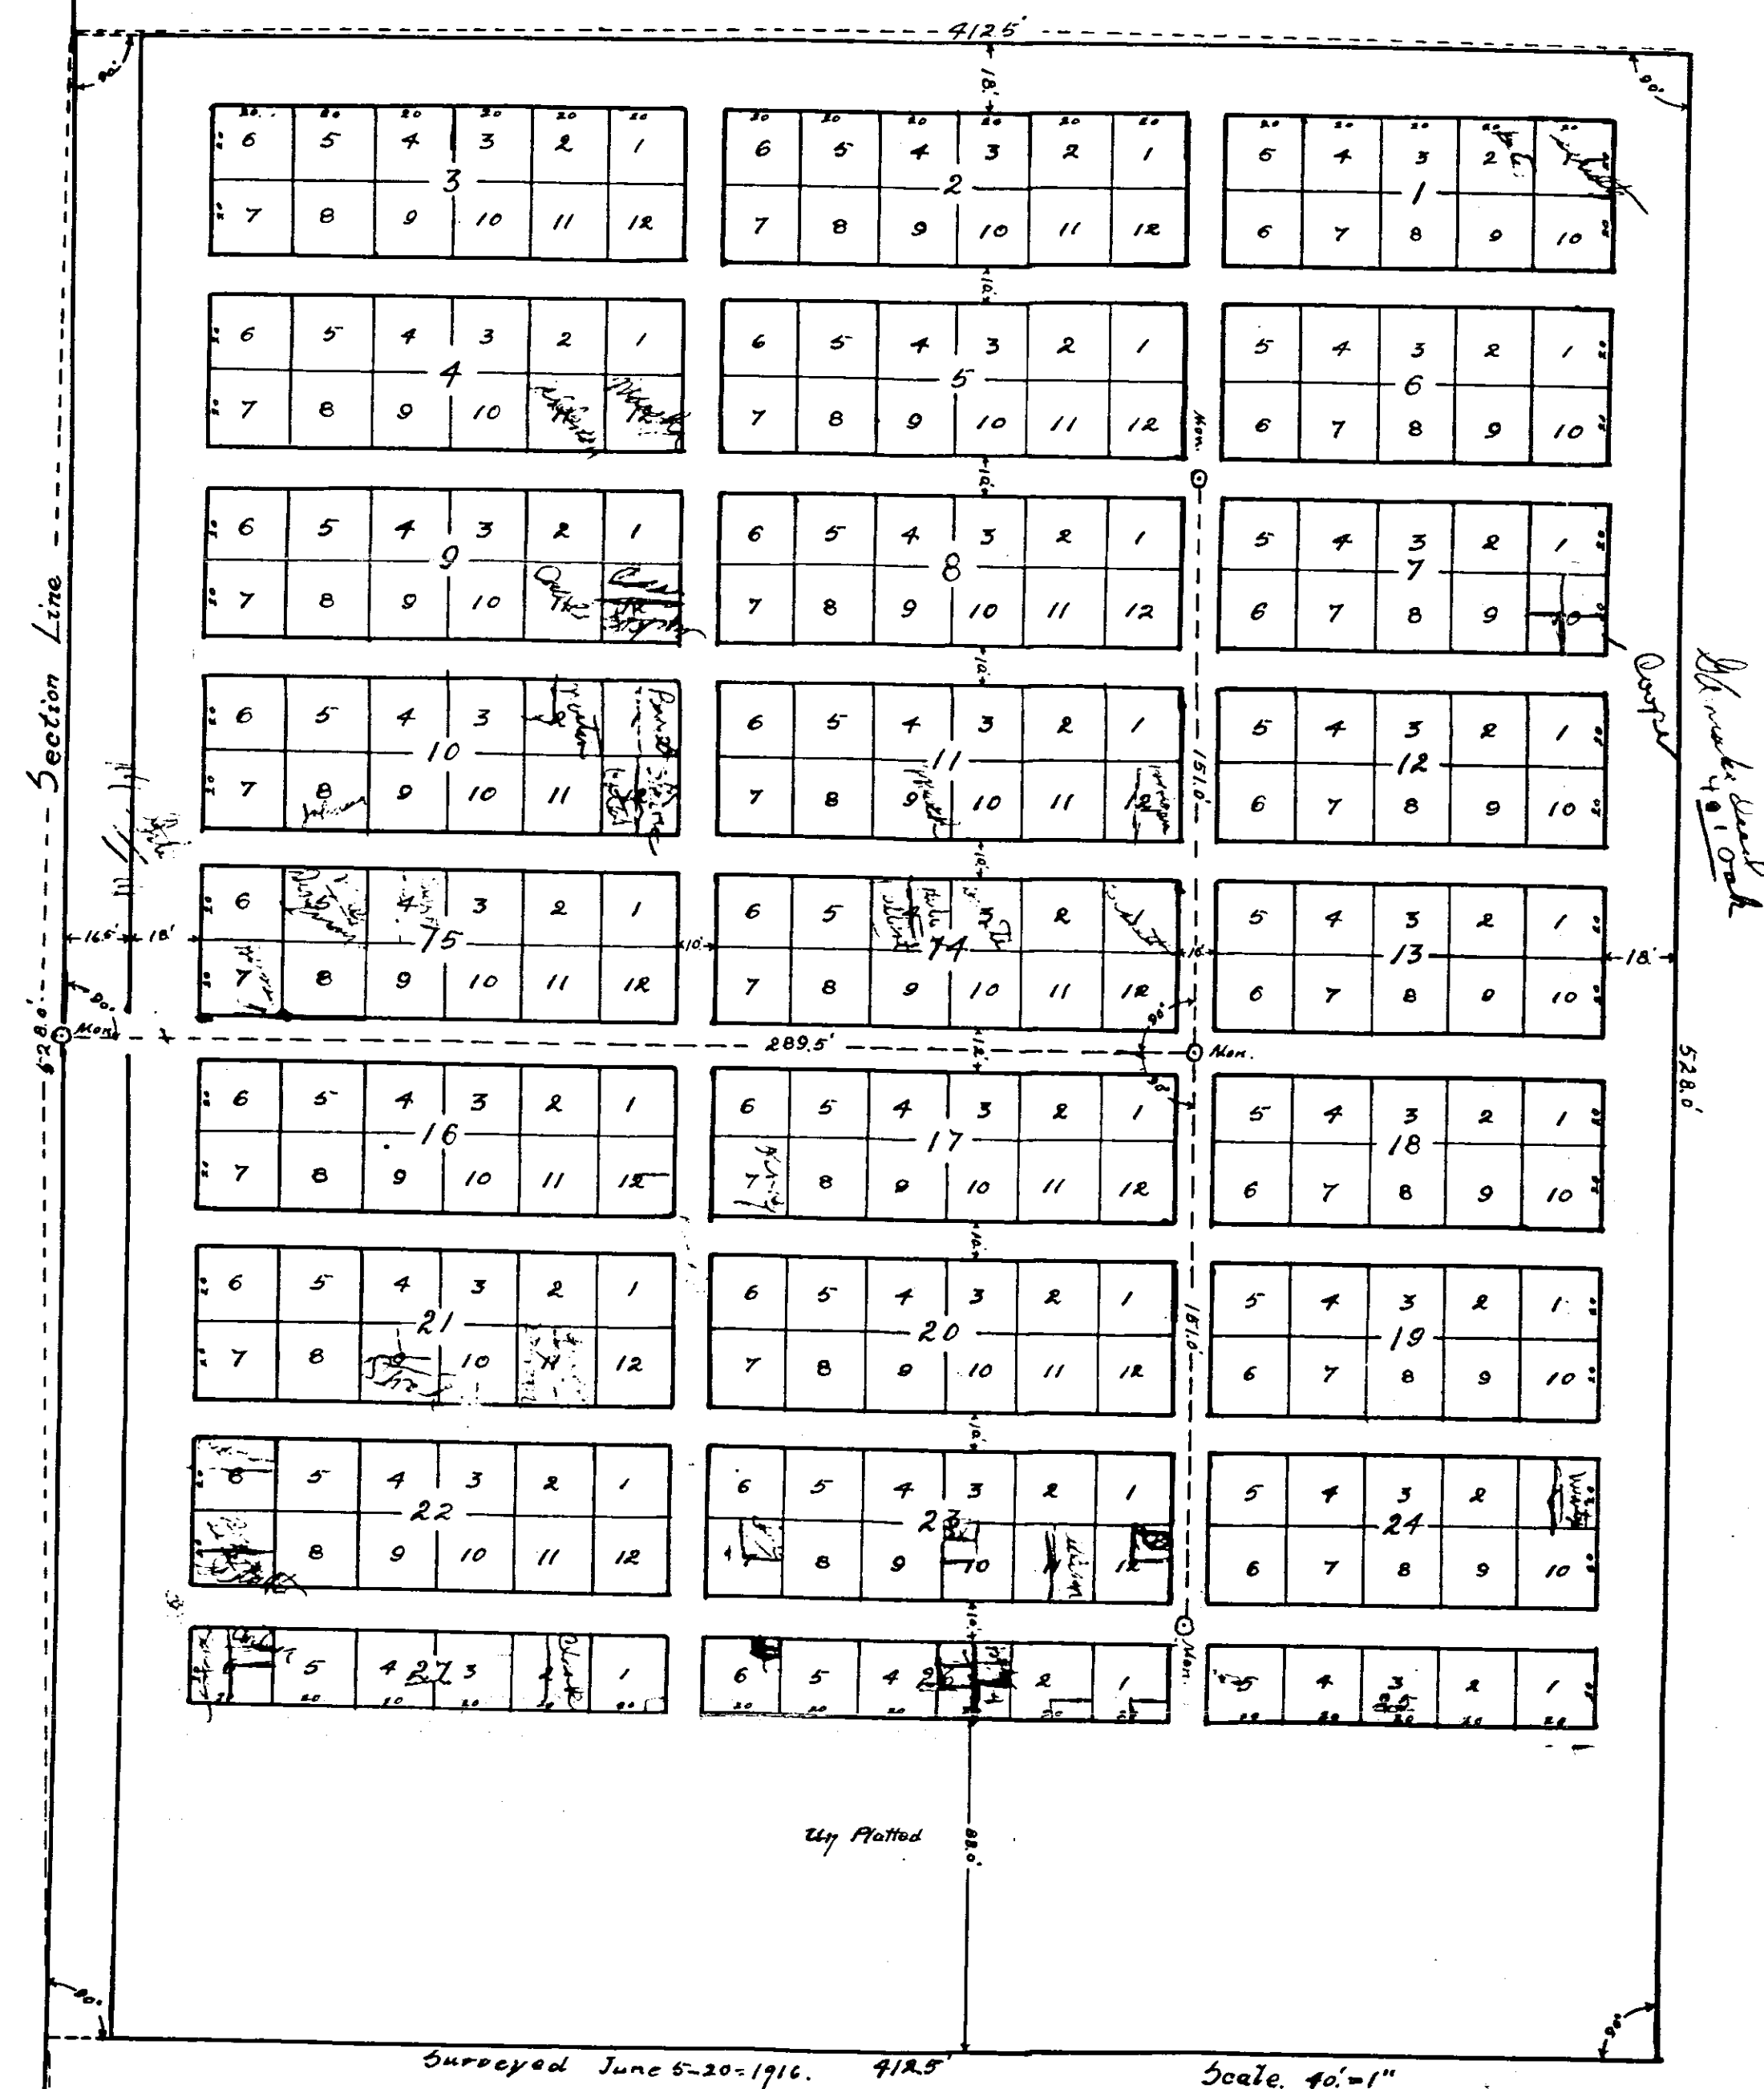

"Dedication."

I, E. Aubrey, Chairman of the Town Board of the Town of Baxter, in the County of Crow Wing and State of Minnesota, do hereby certify:

That the said Town of Baxter is the owner and proprietor of that piece or parcel of land lying and being in said Town described as follows, to-wit:

Commencing at a Point Between Sections Eleven (11) and Twelve (12) Township One-hundred and Thirty-three (133) North, Range, Twenty-nine (29.) Two-hundred and Sixty-four (264) ft. North of the S.W. Corner of the N.W. 1/4 of the S.W. 1/4 of Section Twelve (12.) T. 133. R. 29.

Thence North on said Section line Five-hundred and Twenty-eight (528.) ft. Thence East at a Right Angle Four-hundred and Twelve and Five-tenths (412.5) ft. Thence South parallel to said Section line Five-hundred and Twenty-eight (528.) ft. Thence West and parallel to North line Four-hundred and Twelve and Five-tenths (412.5) ft. to Place of Beginning; containing Five (5.) Acres according to the Survey thereof; and said Town does hereby dedicate said tract and parcel of land for its use and benefit as and for a Cemetery for the burial of its dead, and has caused the same to be laid out into lots, streets and walks and to be platted as Baxter Cemetery, and has caused the annexed and within plat thereof to be made and filed in the office of the Town Clerk of said Town.

Witness my hand and seal of office this 24th day of July, 1916.

E. Aubrey
Chairman of the Town Board of Baxter
Crow Wing Co., Minnesota.

Attest:
T. R. Hall, Clerk.

State of Minnesota, ss.
County of Crow Wing.

On this 24th day of July, 1916, before the undersigned came E. Aubrey, Chairman of the Town Board of Baxter, in said County, and they personally acknowledged the execution of the foregoing instrument as and for the free act and deed of said Town.

E. Aubrey
Notary Public
Crow Wing Co., Minnesota
My Commission Expires July 25-1918

State of Minnesota, ss.
County of Crow Wing.

Be it remembered that on this 24th day of July, 1916, personally appeared before me Edwin C. Hanson, to me well known to be the identical person who made the annexed plat, and acknowledged the same to have been made by him from actual Survey, and to be correct to the best of his knowledge and belief.

E. C. Hanson
Notary Public
Crow Wing Co., Minnesota
My Commission Expires July 25-1918