


x:\AE\B\BAXTE\COMMON\General\G42 - Interchange City Street Improvement\TBR4-prelim\CP183117\_001.fig.dgn 7/9/2025 1:43:16 PM shotckin

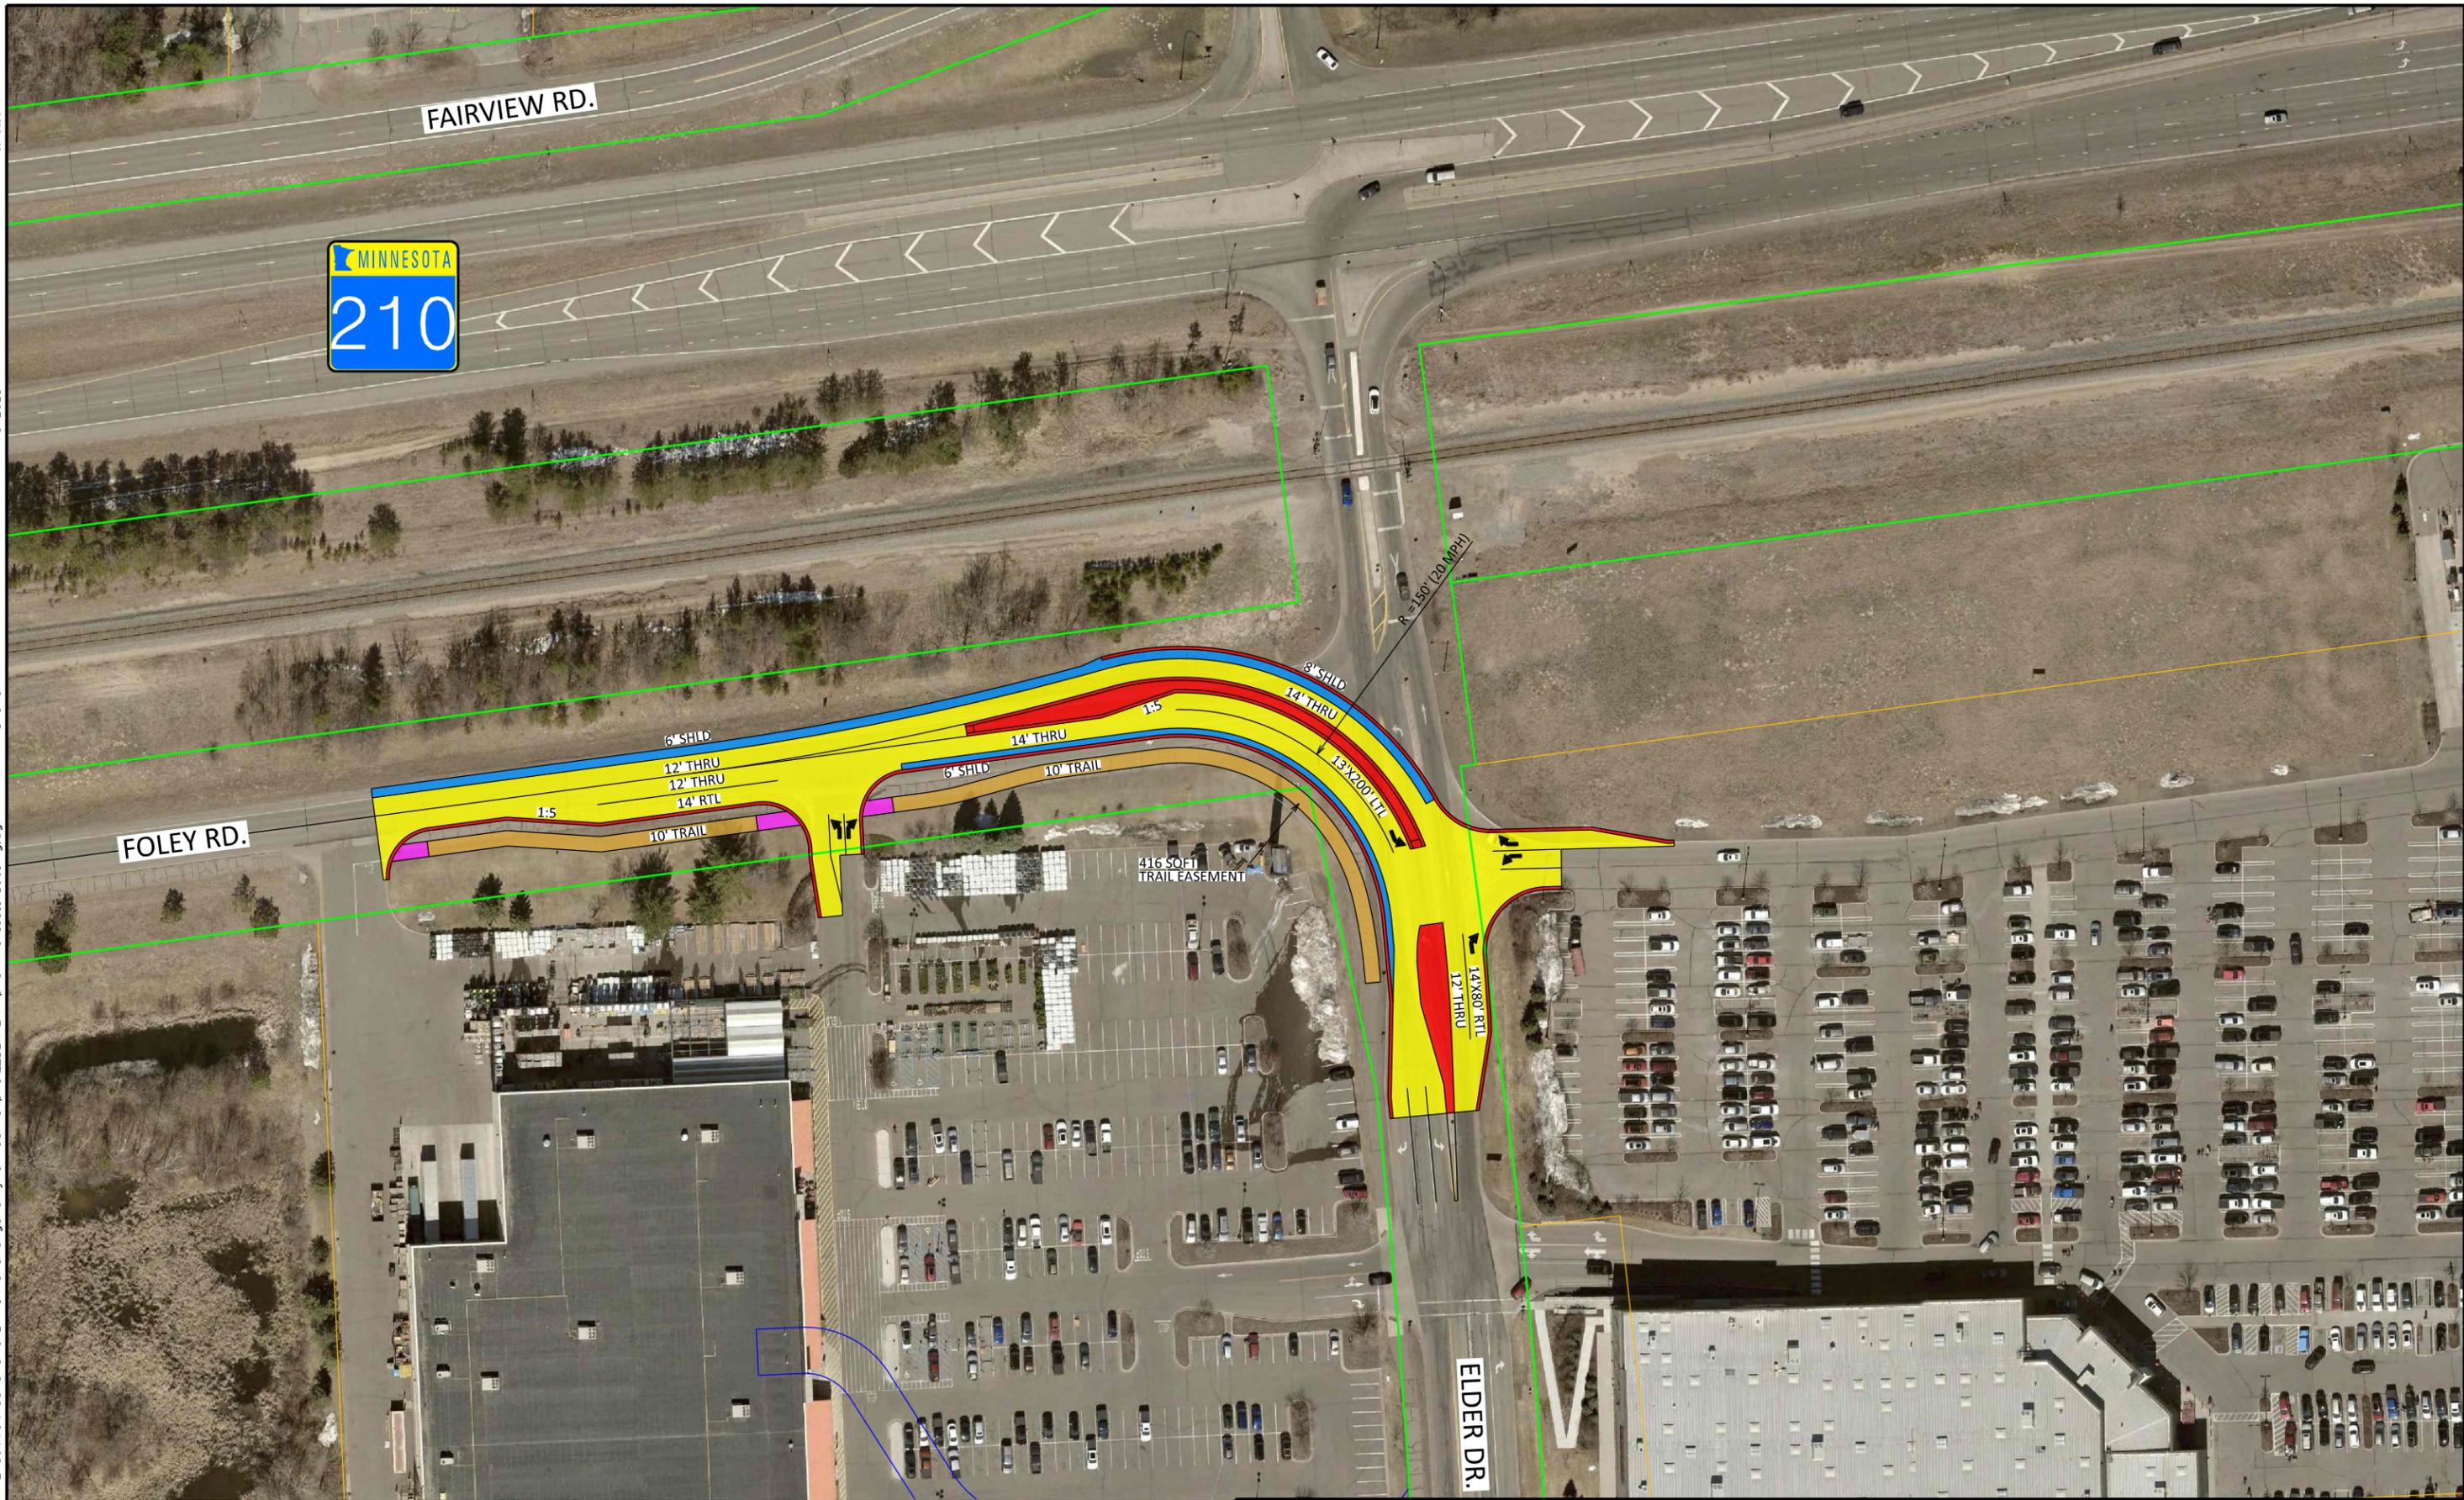

PHONE: (651)490-2000  
 3535 VADNAIS CENTER DR.  
 ST. PAUL, MN 55110

183117

DATE:  
 7/9/2025

**ELDER DR. REALIGNMENT**

**FIGURE  
 No. 2**