


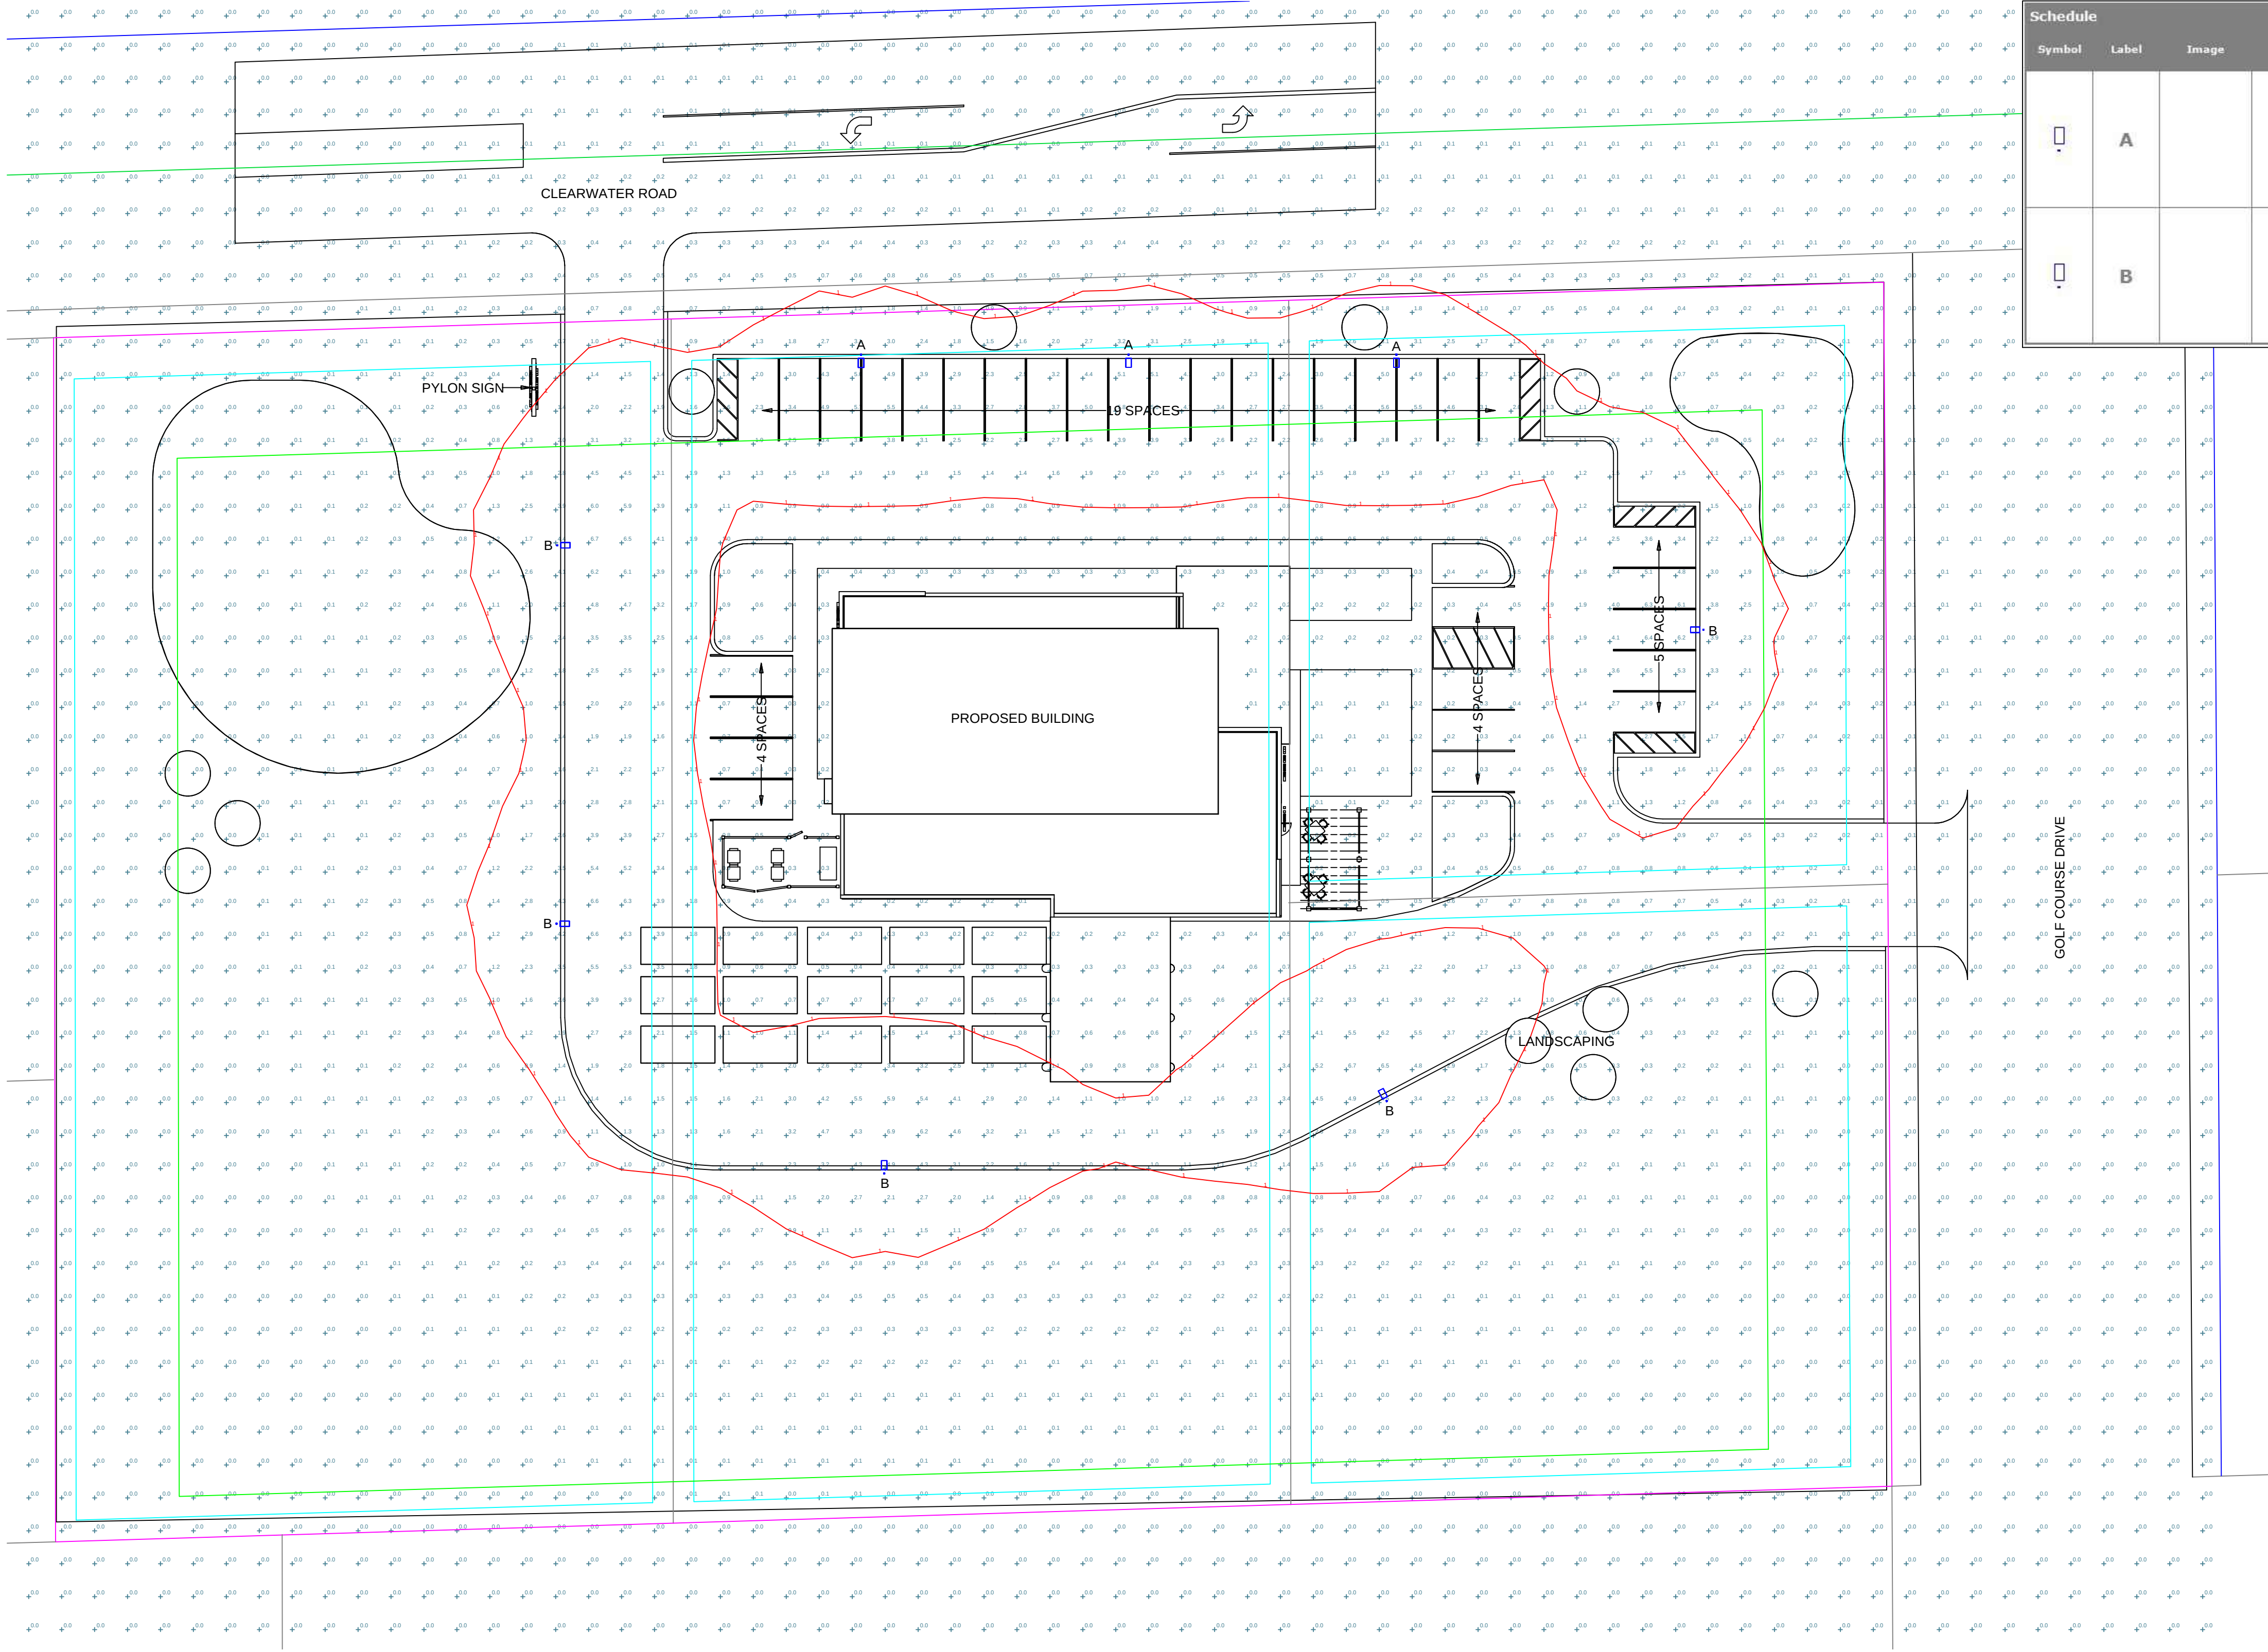

Schedule											
Symbol	Label	Image	QTY	Catalog Number	Description	Lamp	Number Lamps	Lumens per Lamp	LLF	Wattage	Polar Plot
	A		3	EAX1 ALO SWW2 SO EGR	EAX1 Area Luminaire ALO Package (MAX default setting) 4000K CCT (SWW2 default setting) Type 3 (SO default setting) External glare 3 sided shield (rear facing)		1	10939	0.95	103.8	
	B		5	EAX1 ALO SWW2 SO	EAX1 Area Luminaire ALO Package (MAX default setting) 4000K CCT (SWW2 default setting) Type 3 (SO default setting)		1	16887	0.95	103.9	

NOTE: LIGHT FIXTURES MODELED AT 23'-0" ABOVE FINISHED GRADE
LIGHTING MAKE, MODEL AND LAYOUT ARE WIDSETH'S RECOMMENDATIONS ONLY

- LEGEND:
- PROPERTY LINE
 - ROAD RIGHT-OF-WAY
 - 1 FOOT CANDLE BOUNDARY
 - LUMINAIRE

