



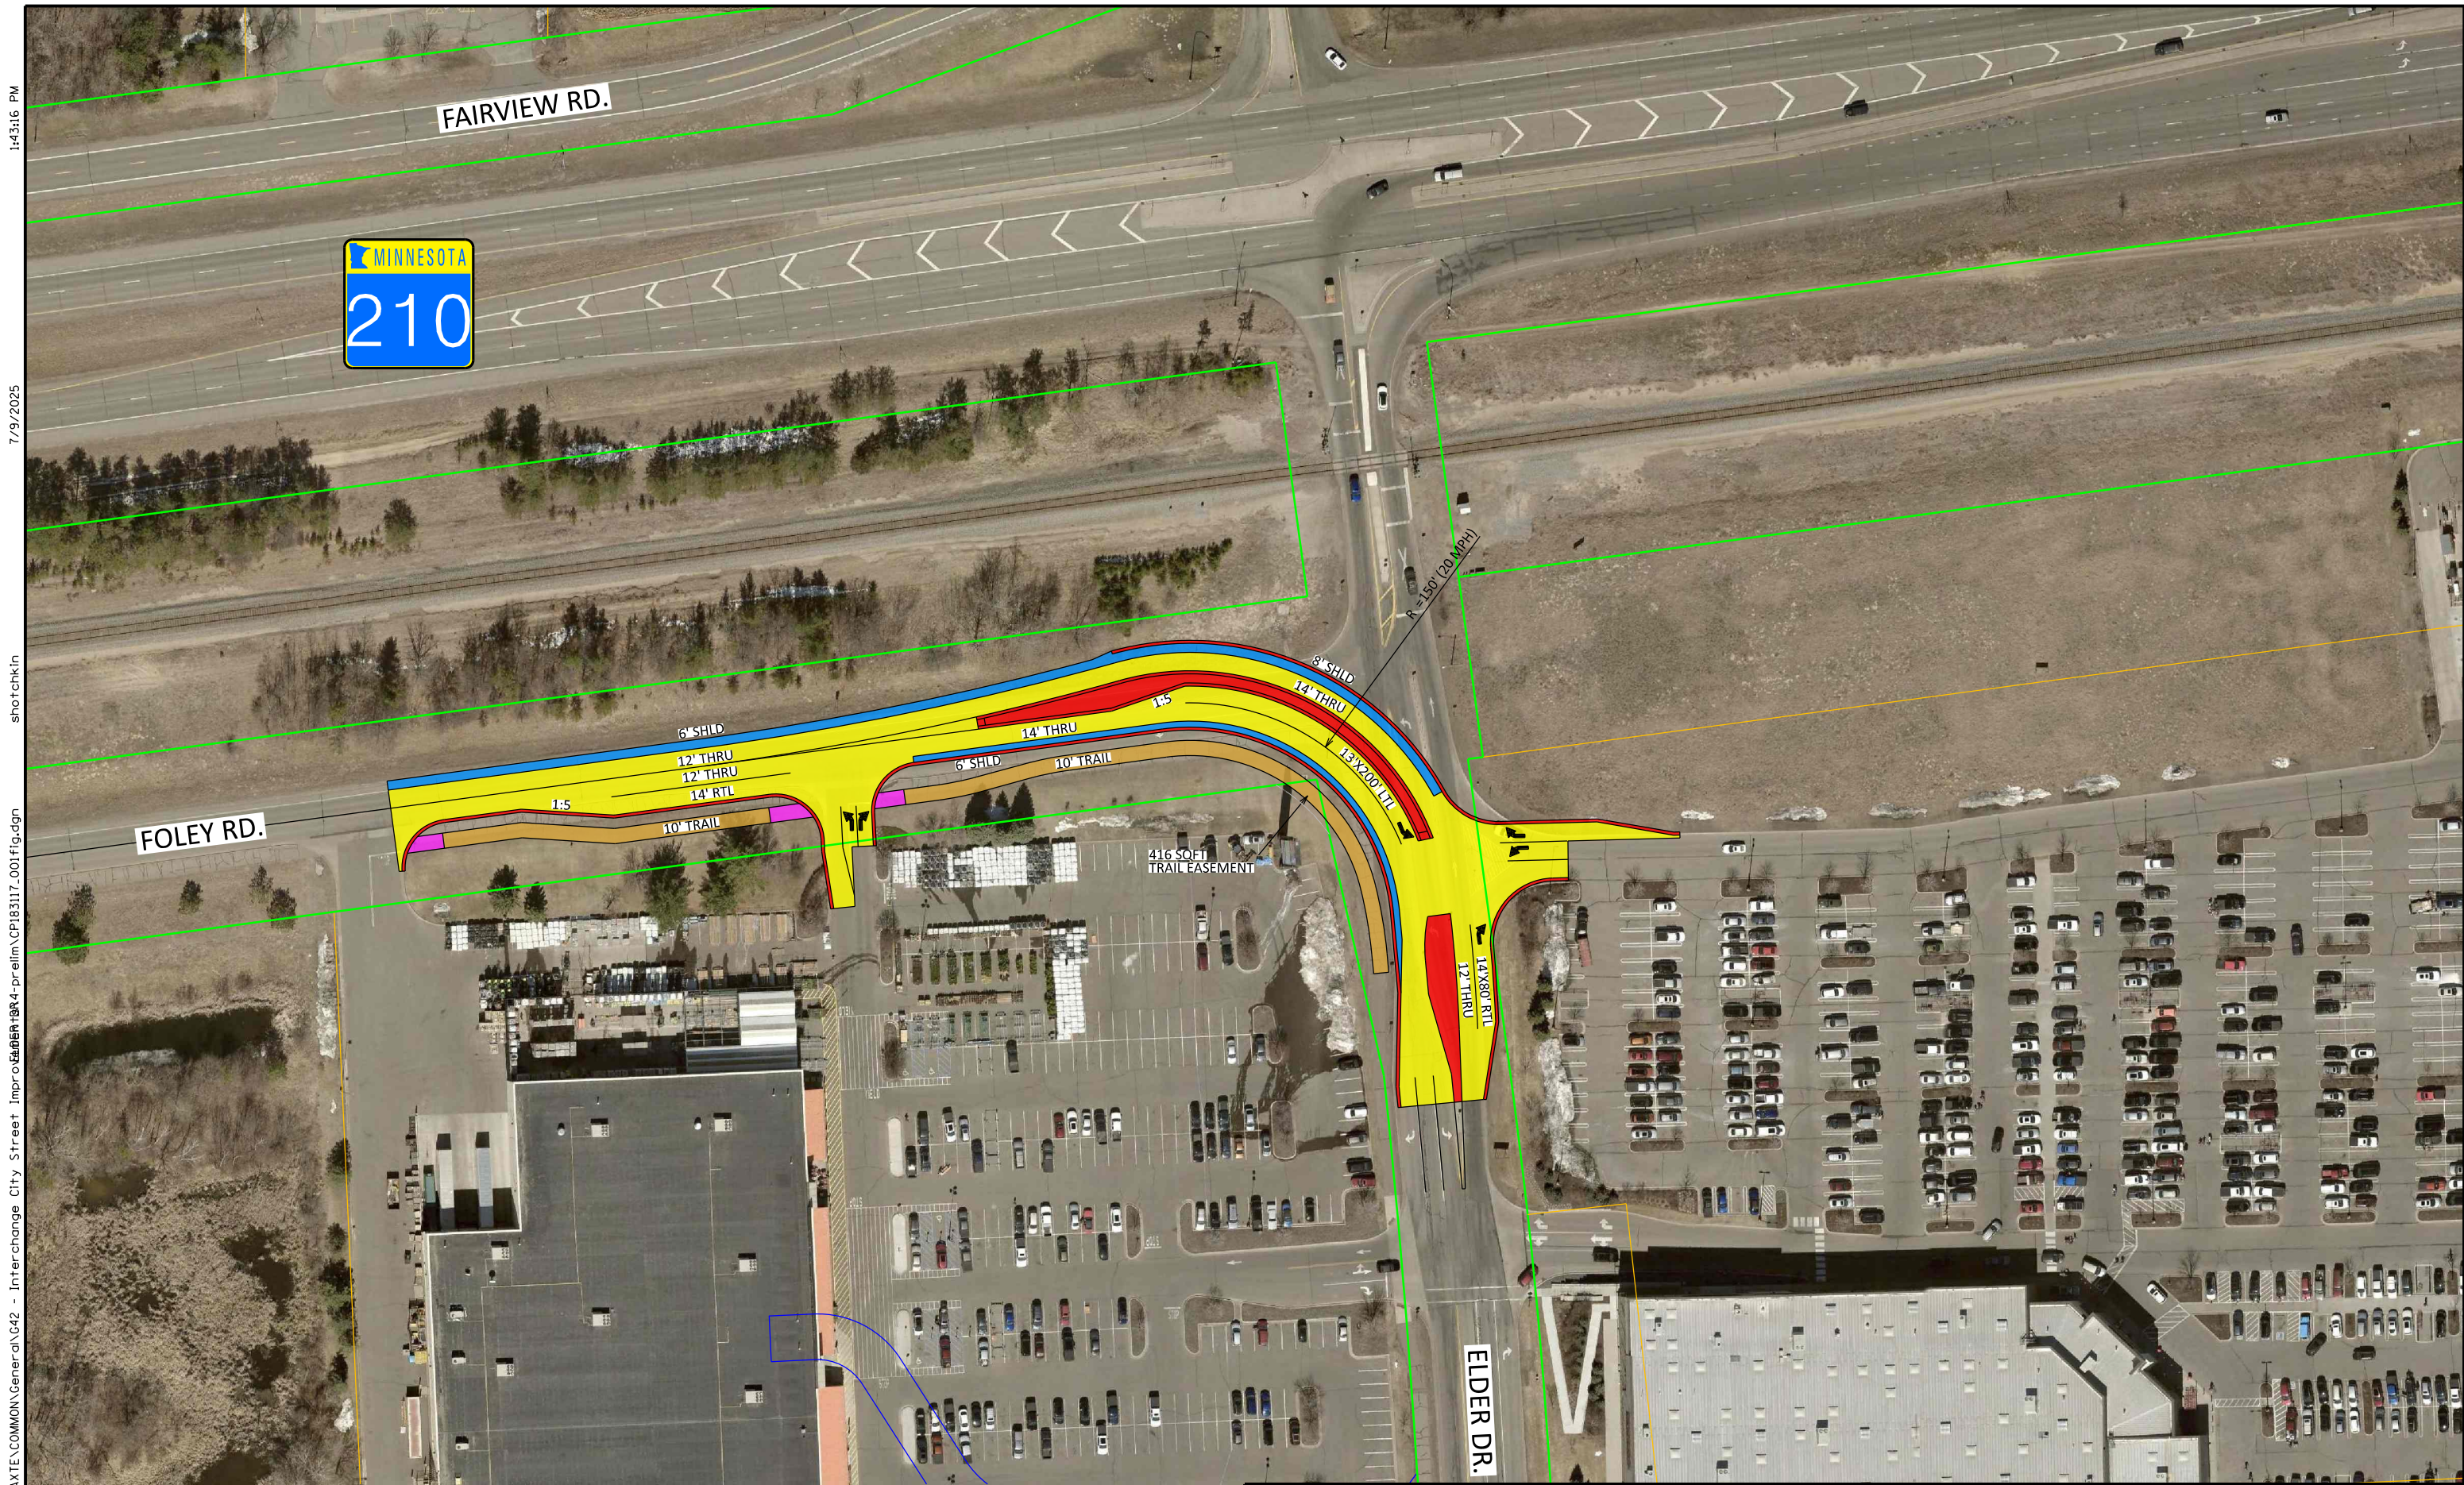

1:43:16 PM
7/9/2025
shotchkin
X:\4E\B\BAXTE\COMMON\General\G42 - Interchange City Street Improvement\183117-001\fig.dgn

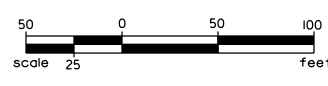

PHONE: (651)490-2000
3535 VADNAIS CENTER DR.
ST. PAUL, MN 55110

183117

DATE:
7/9/2025

ELDER DR. REALIGNMENT

**FIGURE
No. 2**