

MENARD THIRD ADDITION

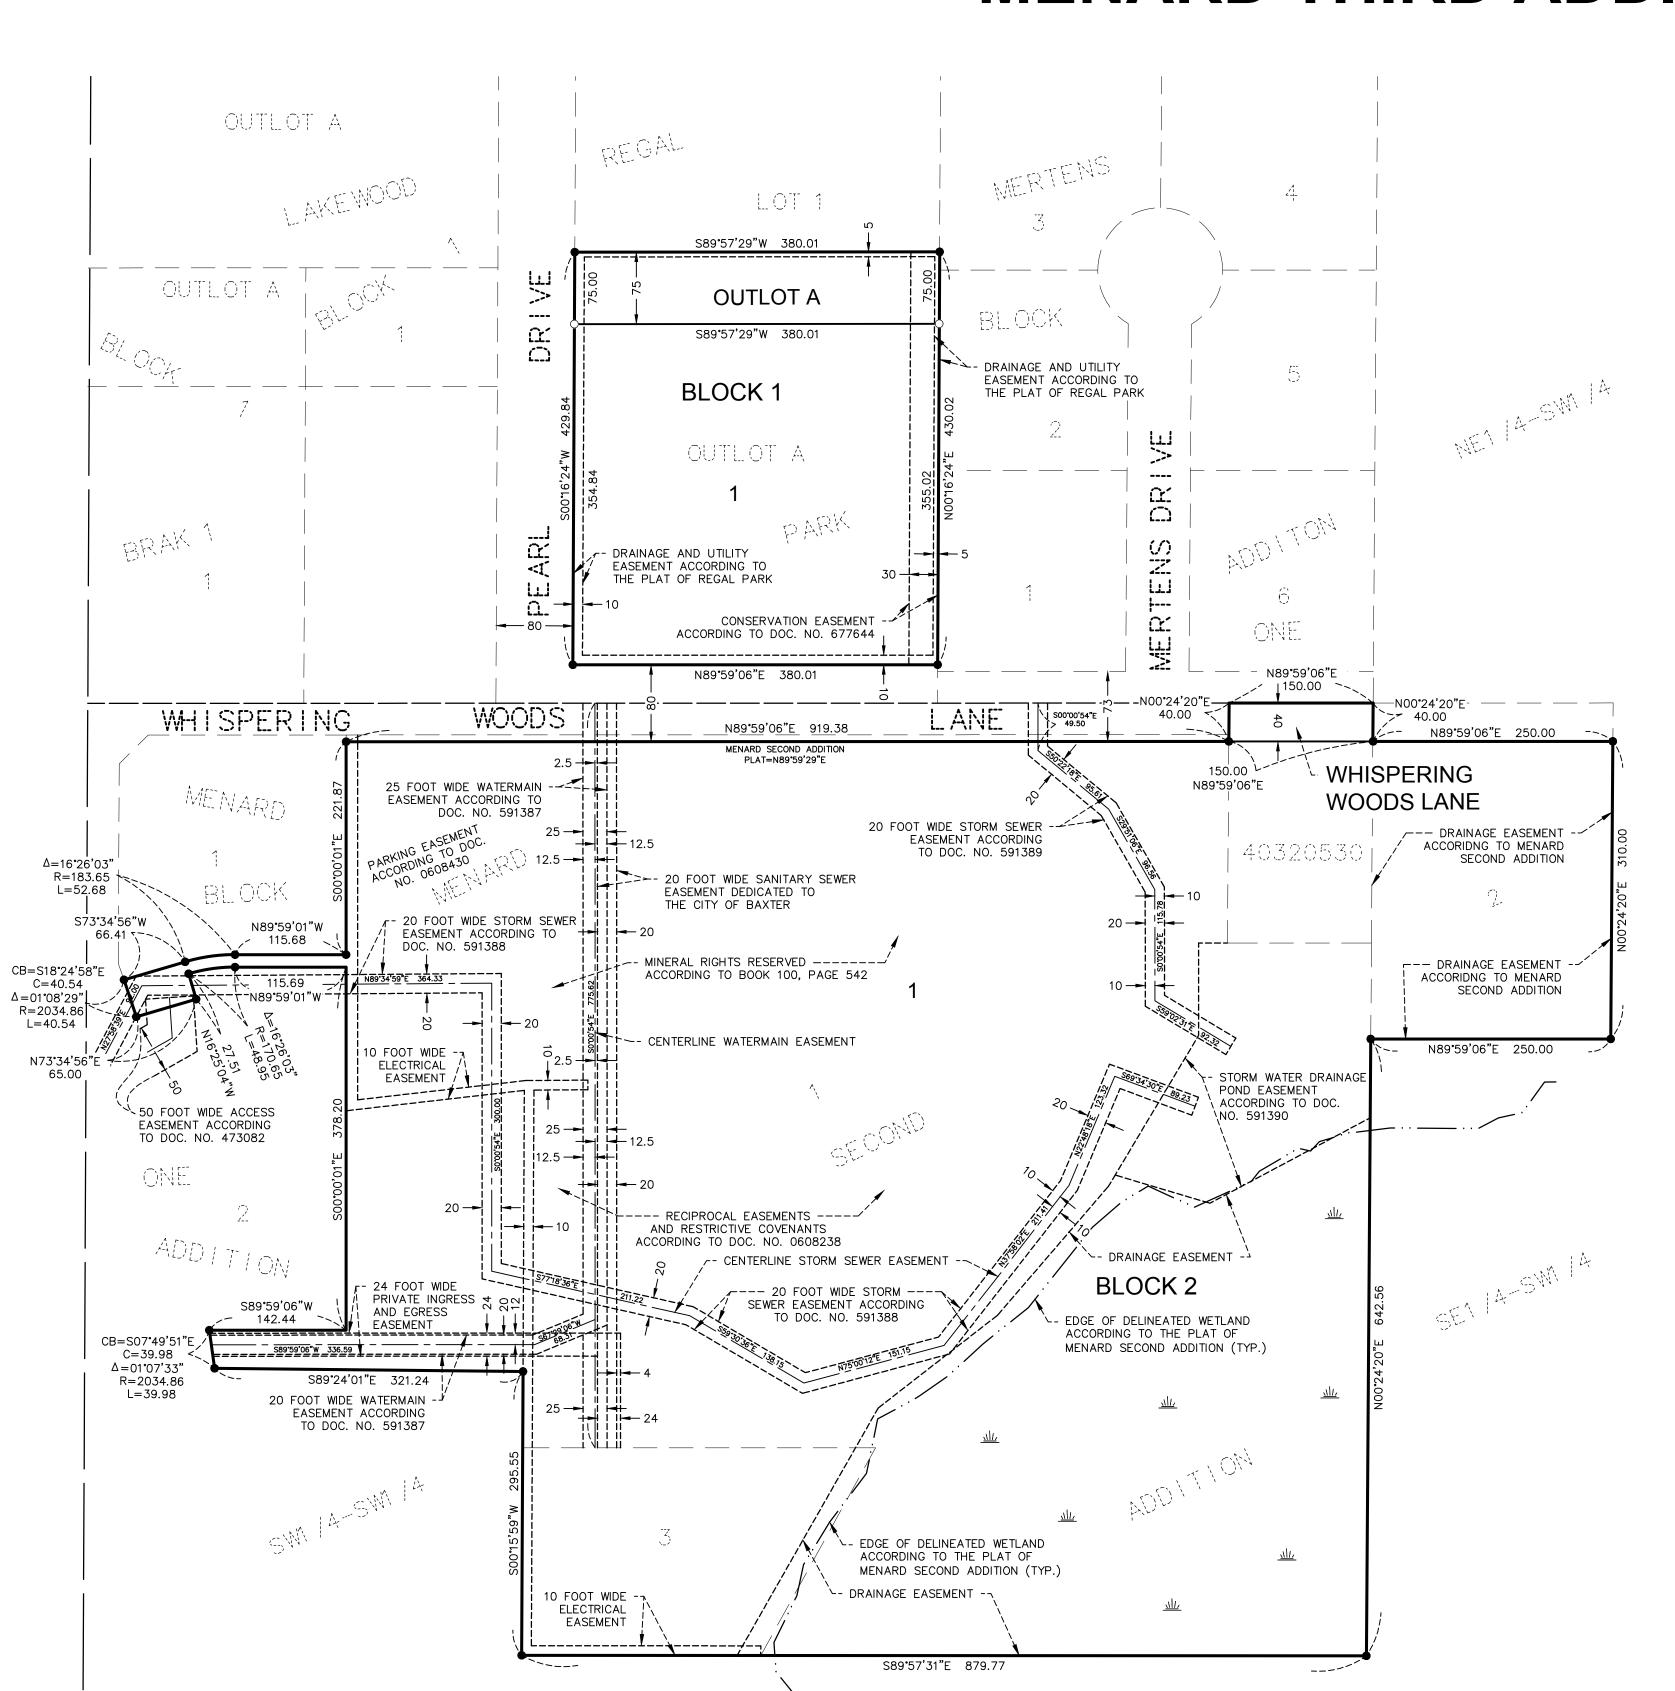



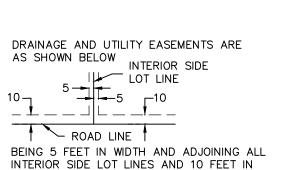

WIDTH AND ADJOINING ALL ROAD LINES

UNLESS OTHERWISE SHOWN.



ORIENTATION OF THIS BEARING SYSTEM IS BASED ON CITY OF BAXTER COORDINATE DATABASE NAD83

- = DENOTES FOUND IRON MONUMENT
- O = DENOTES 1/2 INCH DIAMETER BY 18 INCH LONG IRON PIPE MONUMENT SET AND MARKED RLS # 41643

业上 = DENOTES WETLAND

KNOW ALL PERSONS BY THESE PRESENTS: That Menard, Incorporated, a Wisconsin corporation, owner and proprietor of the following described property situated in the City of Baxter, County of Crow Wing, Minnesota, to wit:

Lot 3 and Lot 4, Block One , MENARD ADDITION, Crow Wing County, Minnesota.

LSO

That part of the Southeast Quarter of the Southwest Quarter of Section 32, Township 134, Range 28, described as follows:

Beginning at the northwest corner of said Southeast Quarter of the Southwest Quarter, proceed South along west line of said Southeast Quarter of Southwest Quarter, 350 feet; thence East parallel with the north line of Southeast Quarter of the Southwest Quarter, 250 feet; thence North 350 feet parallel with the west line of Southeast Quarter of the Southwest Quarter, to the north line of said Southeast Quarter of the Southwest Quarter; thence West along the north line of said Southeast Quarter of the Southwest Quarter, 250 feet to the place of beginning, Crow Wing County, Minnesota.

AND

Outlot A, Regal Park, according to the recorded plat thereof, Crow Wing County, Minnesota.

AND

Commencing at the iron pipe on the Northeast corner of the Southwest Quarter, Section 32, Township 134, Range 28, Crow Wing County, Minnesota, thence South along the East line of said SW1/4-SW1/4 250.0 feet, thence West on a line parallel to the North line of said SW1/4-SW1/4, 150.0 feet, thence North on a line parallel to the East line of said SW1/4-SW1/4 250.0 feet, thence East along the North line of said SW1/4-SW1/4 150.0 feet to the point of beginning.

Have caused the same to be surveyed and platted as MENARD THIRD ADDITION and do hereby dedicate to the public for public use the public ways and the drainage and utility easements as created by this plat.

N WITNESS WHEREOF, said Menard Incorporate	ed, a Wisconsin corporation have he	ereunto set their hands th	is day of
, 20			
1arv Prochaska, Vice President			
state of			
County of			
his instrument was acknowledged before me on _ncorporated, a Wisconsin Corporation, on behalf o		y Marv Prochaska, Vice F	President of Menard
lotary Public			
My Commission Expires:			
Chad M. Conner, do hereby certify that this plat of surveyor in the State of Minnesota; that this plat is abels are correctly designated on this plat; that all nat all water boundaries and wet lands, as defined hown and labeled on this plat; and all public ways eated this day of,20	a correct representation of the bour monuments depicted on this plat had in Minnesota Statutes, Section 50 are shown and labeled on this plates.	ndary survey; that all mat ave been, or will be correc 5.01, Subd. 3, as of the da	hematical data and ctly set within one year;
Chad M. Conner, Licensed Land Surveyor Iinnesota License Number 41643			
state of Minnesota County of Crow Wing			
his instrument was acknowledged before me on _	b	y Chad M. Conner.	
Parcie French lotary Public, Crow Wing County, Minnesota Ny Commission Expires: 01-31-2023			
This plat of MENARD THIRD ADDITION was approperting thereof held this day of linnesota Statutes, Section 505.03, Subd. 2.		-	
Mayor	City Administrator		

Pursuant to Minnesota Statutes, Section 505.021, Subd. 9, taxes payable for the year 20____ on the land hereinbefore described have

Statutes, Section 272.12, there are no delinquent taxes and transfer entered this _____ day of _

been paid. Also, pursuant to Minnesota

Auditor/Treasurer

Crow Wing County, Minnesota

© 2022 WIDSETH SMITH NOLTING & ASSOCIATES, INC.