


2 right side elevation



3 chimney cap detail

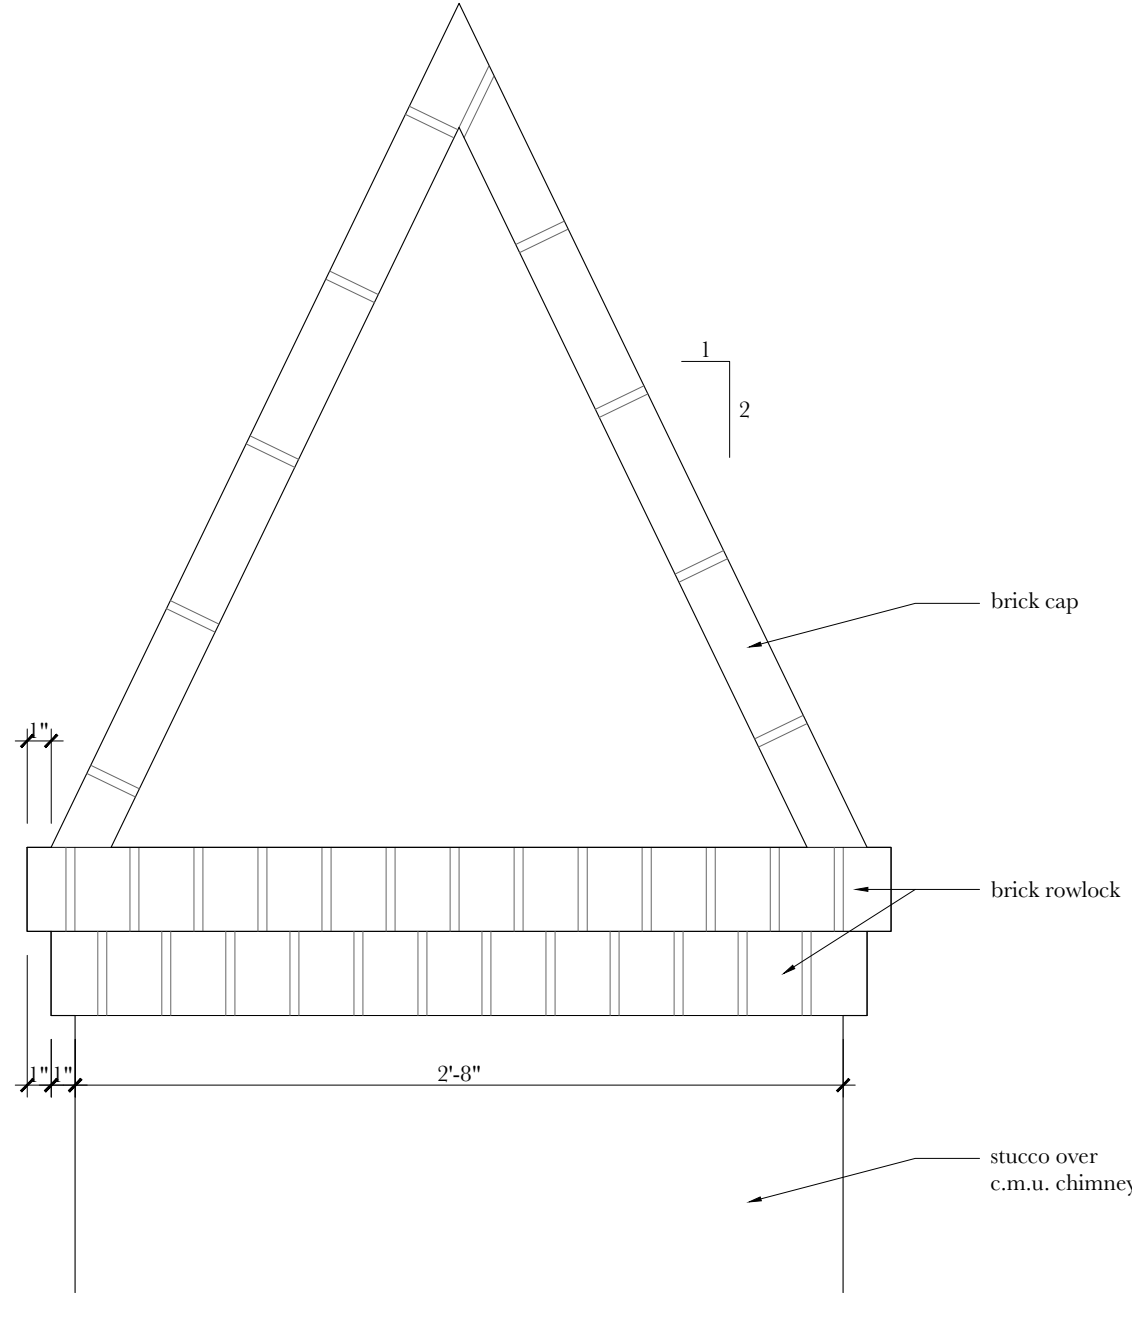

1 front elevation

Copyright Agreement:
 Jeremy Corkern Studio retains ownership of all copyrights of these design documents which are subject to copyright protection. The client is entitled to build from the documents only once at the location listed on the title block. Reuse of the documents is prohibited without the expressed, written consent of Jeremy Corkern Studio.




JEREMY
 CORKERN
 STUDIO

a renovation for the
 Mayfield Family
 916 S Beach Blvd.
 Bay St. Louis, MS


Sheet
 Exterior Elevations
 Issue Date
 April 2, 2026
 Revision Date

A2.0

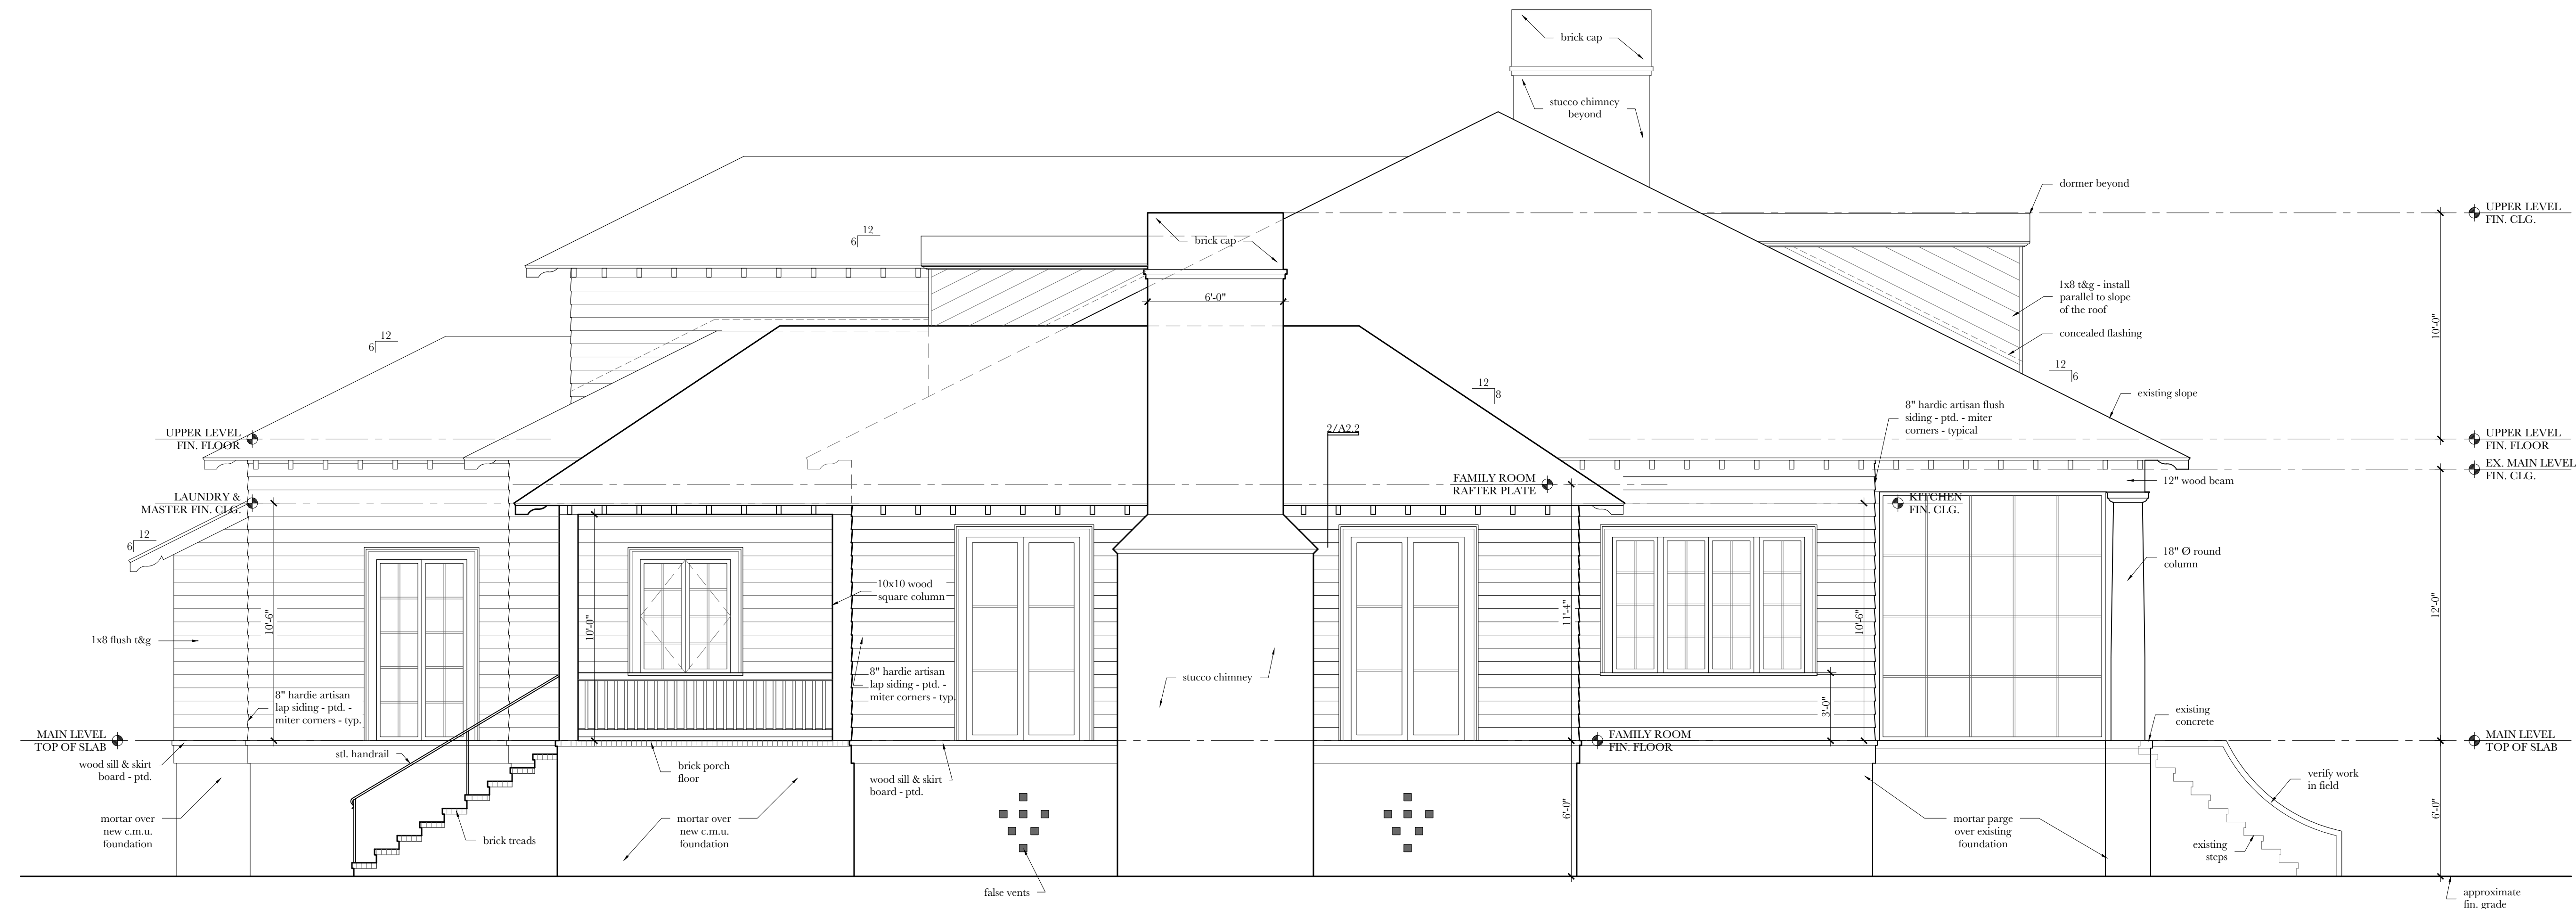

2 left side elevation

1/4" = 1'-0"

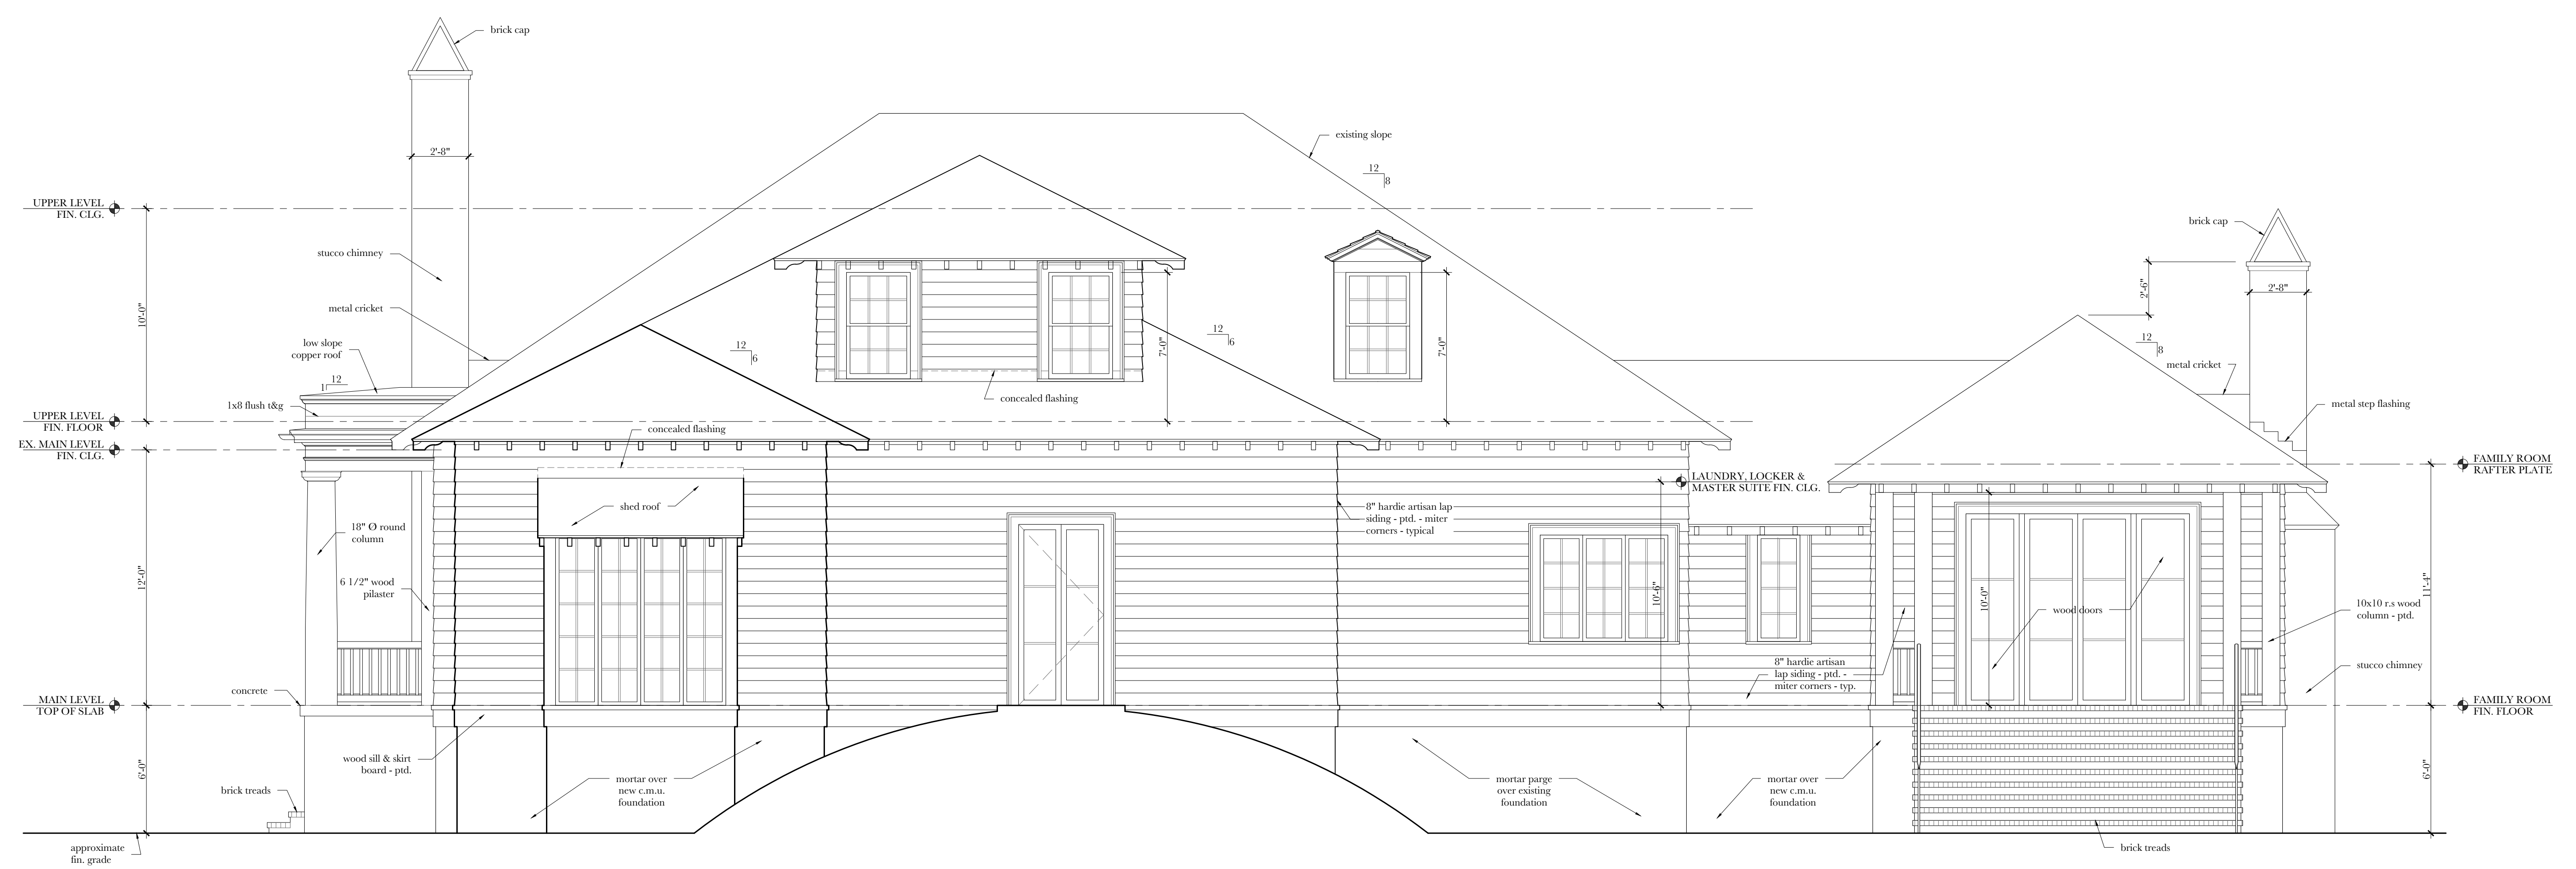

1 rear elevation

1/4" = 1'-0"

Copyright Agreement:
 Jeremy Corkern Studio retains ownership of all copyrights of these design documents which are subject to copyright protection. The client is entitled to build from the documents only once at the location listed on the title block. Reuse of the documents is prohibited without the expressed, written consent of Jeremy Corkern Studio.



JEREMY
 CORKERN
 STUDIO

a renovation for the
 Mayfield Family
 916 S Beach Blvd.
 Bay St. Louis, MS

Sheet
 Exterior Elevations
 Issue Date
 April 2, 2026
 Revision Date

A2.1