
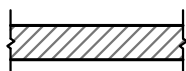


DOOR SCHEDULE	
MARK	DESCRIPTION
1	6'0" x 8'0" EXT INSUL DR with GLASS PANEL
2	4'0" x 8'0" CASED OPENING
3	5'0" x 8'0" CASED OPENING
4	6'0" x 8'0" CASED OPENING
WINDOW SCHEDULE	
MARK	DESCRIPTION
A	3060 INSUL SGL HUNG 1/1
B	2060 INSUL SGL HUNG 1/1
AREA: UNIT A	
ADDITION LIVING	516.00 SF
 DENOTES 2x6 EXTERIOR WALLS	
10'0" CLG HGT TYP UNLESS NOTED	

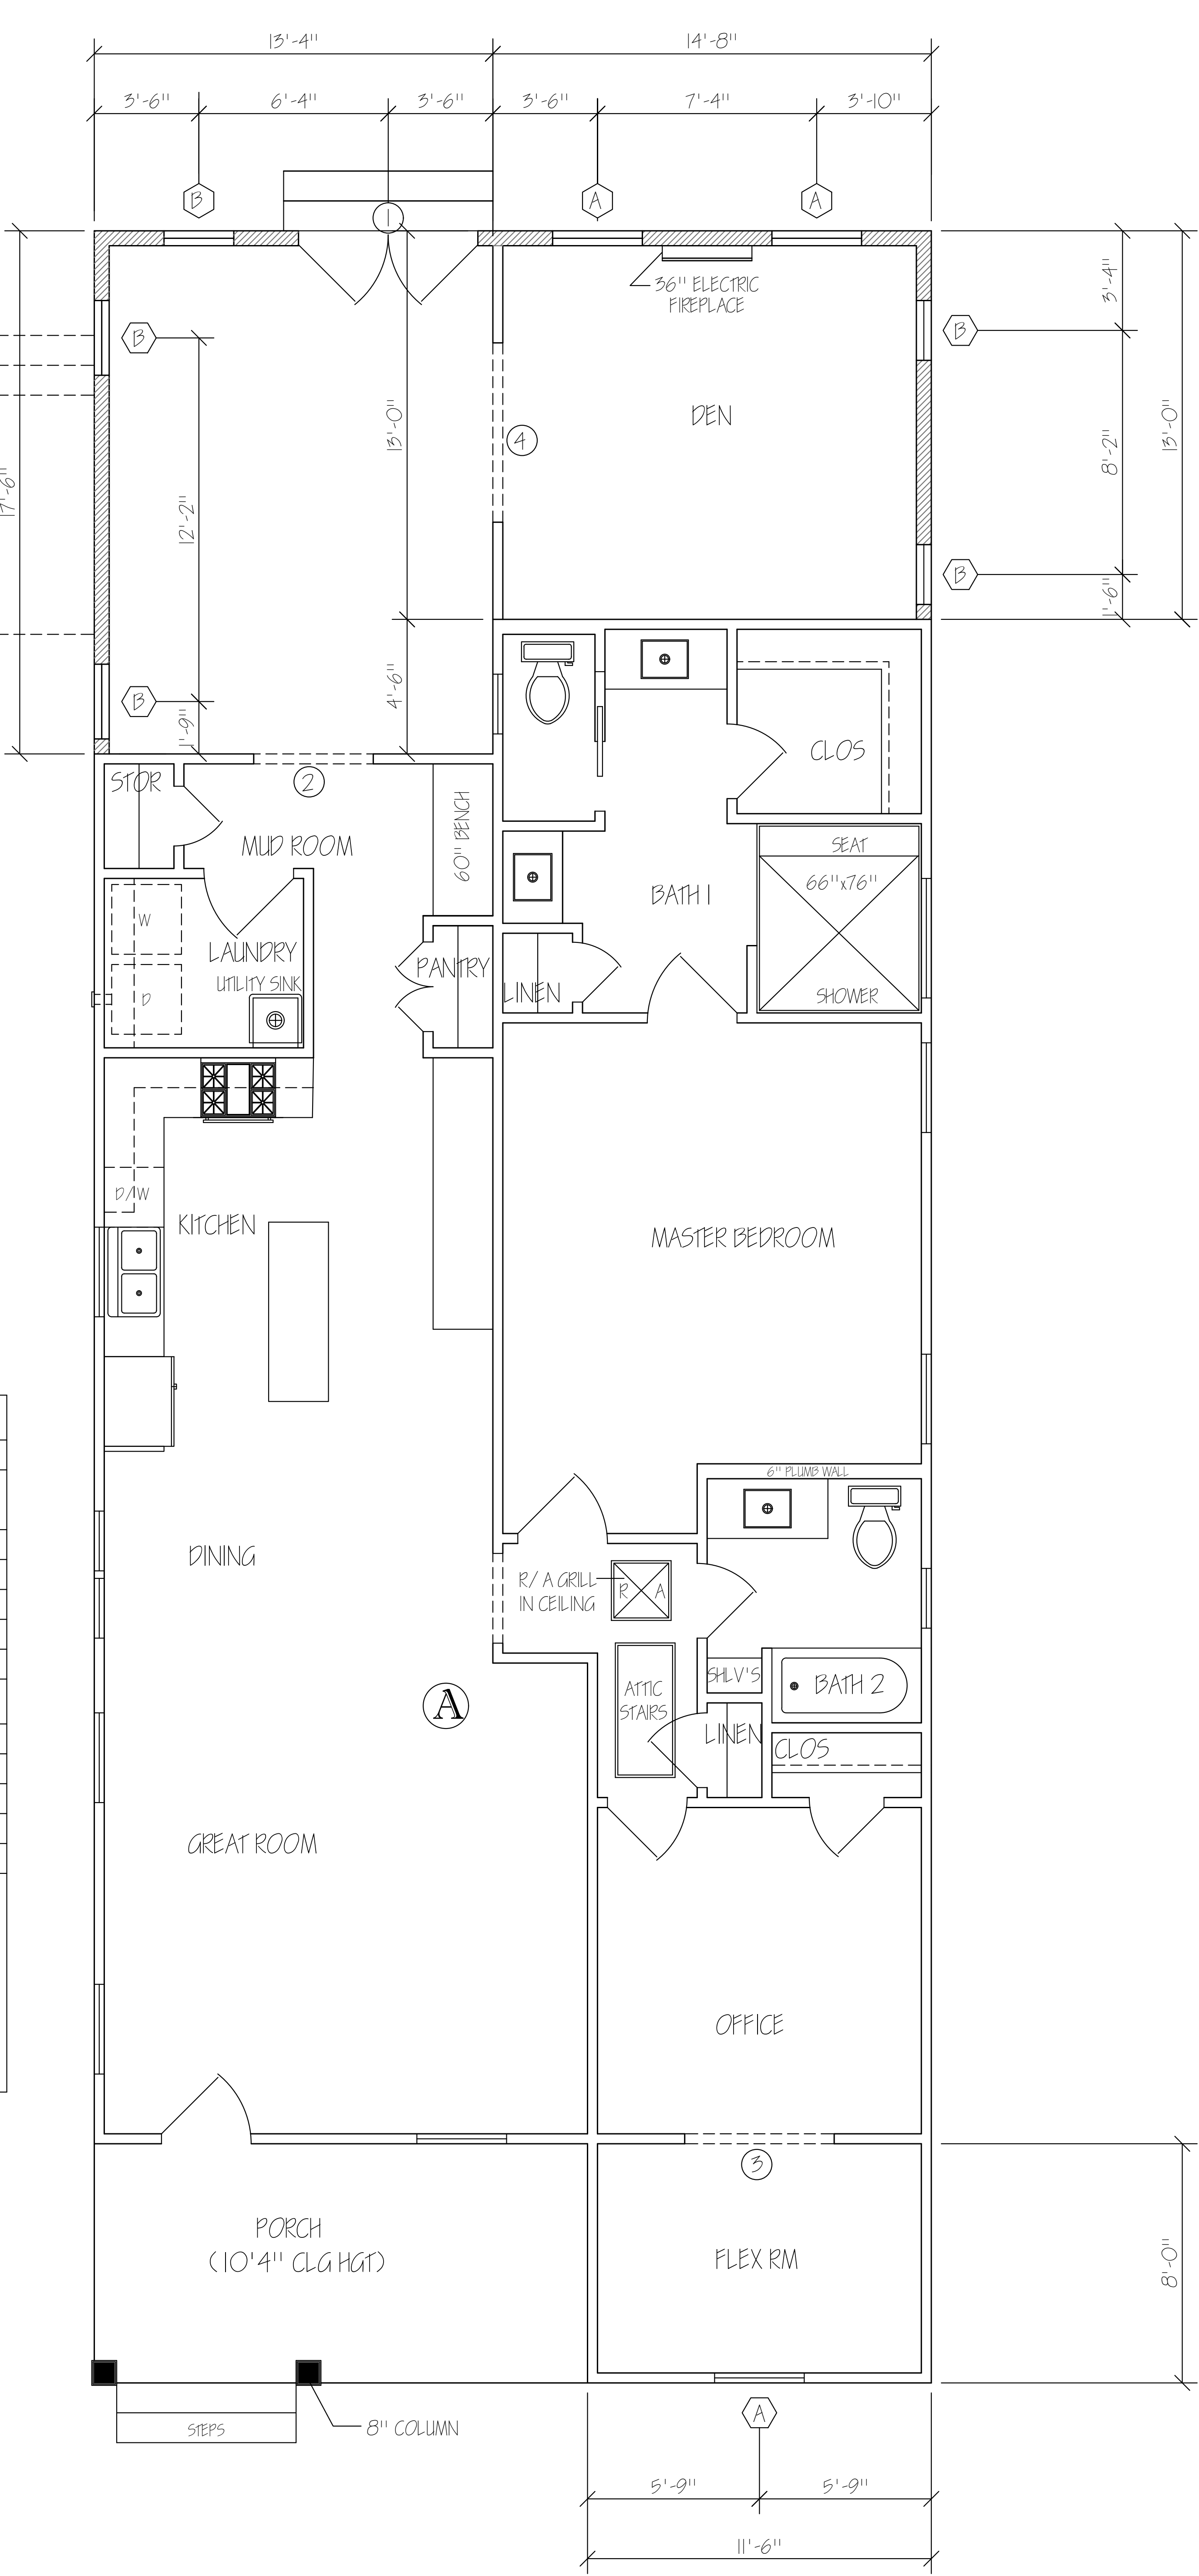

PROPOSED ADDITION
/ FLOOR PLAN