


s:\3946g - chapman rd rv park (hancock county)\c-cad\dwg\3946 - planset.dwg-7/9/2025
THE PROFESSIONAL ENGINEERING SERVICES PROVIDED BY BROWN, MITCHELL & ALEXANDER, INC. (BMA) ARE RELATIVE TO THESE FINAL DRAWINGS AS SHOWN. ANY MODIFICATIONS TO THE DRAWINGS & ASSOCIATED SPECIFICATIONS AS PREPARED BY BMA WITHOUT THE WRITTEN CONSENT OF BMA, SHALL RELIEVE BMA OF ANY & ALL LIABILITY AS A RESULT OF ANY SUCH MODIFICATIONS.

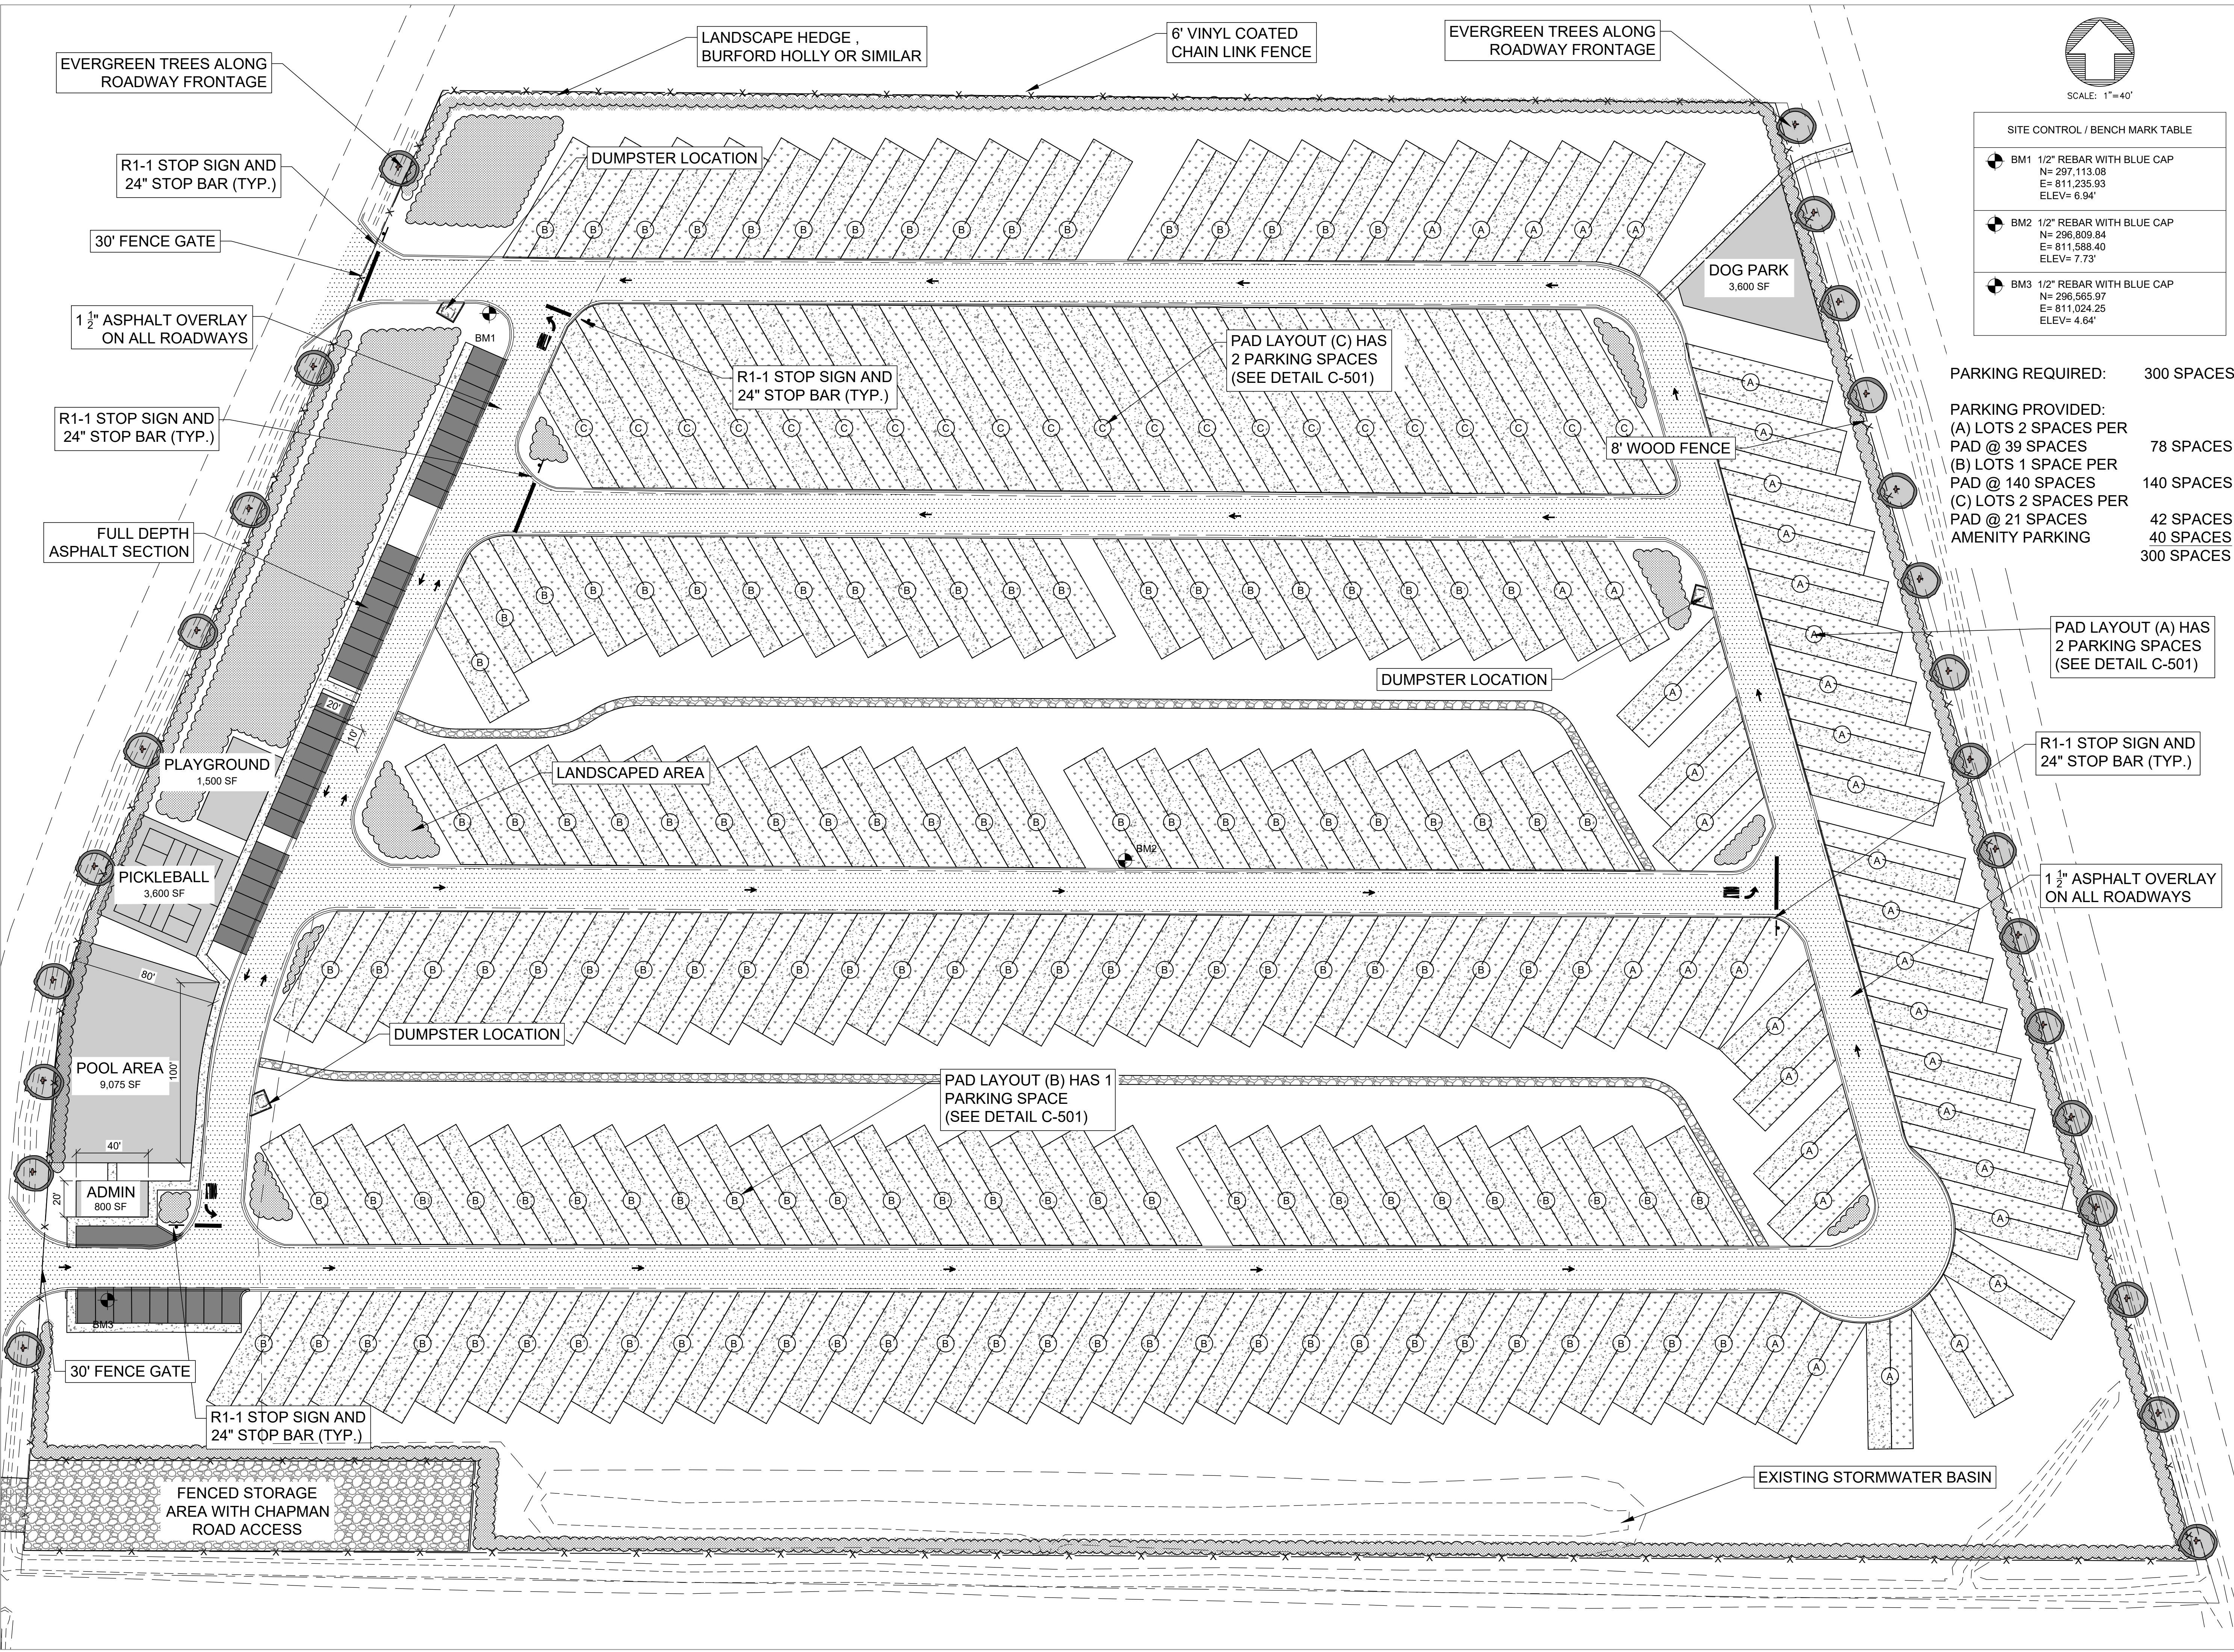

BROWN, MITCHELL & ALEXANDER, INC.
CONSULTING ENGINEERS
www.bmaengineers.com

CHAPMAN RD RV RESORT
RUST ENTERPRISES, LLC
BAY ST. LOUIS, MISSISSIPPI

SITE LAYOUT PLAN

CAD ENG DATE SCALE BMA# FILE
CPN NLG 05/28/2025 1"=40' 3946
3946g - chapman rd rv park (hancock county)\c-cad\dwg\3946 - planset.dwg-7/9/2025

SHEET **C-121**

PRELIMINARY

REV DATE BY

SEAL

QR CODE