



- | | | |
|---|----------------------------|--|
| ② | RECEIVED FIXTURE | NOTES:
ELECTRICAL OUTLETS SHALL BE LOCATED WITHIN REASONABLE DISTANCE OF WHERE SHOWN ON PLANS. |
| ③ | CELLING MOUNTED FIXTURE | |
| ④ | SINGLE POLE SWITCH | |
| ⑤ | TRIPLE RECEPTACLE | |
| ⑦ | | ALL ELECTRICAL LIGHTING FIXTURES, RECEPTACLE OUTLETS ARE GROUND FAULT PROTECTED
MUST COMPLY WITH NEC-2024 |


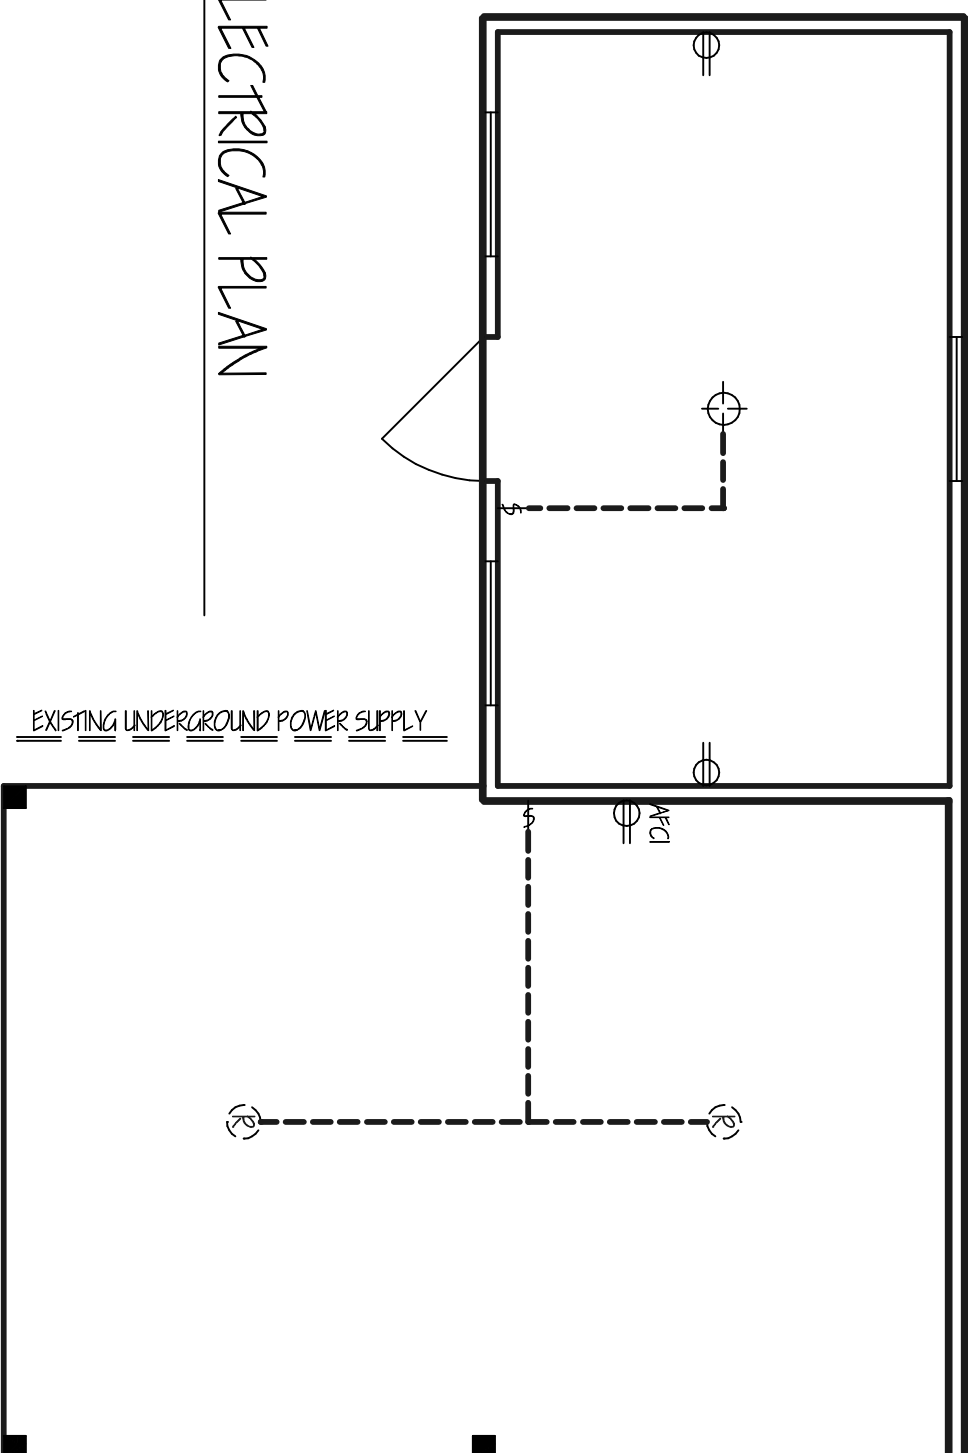


ELECTRICAL PLAN


FOUNDATION PLAN

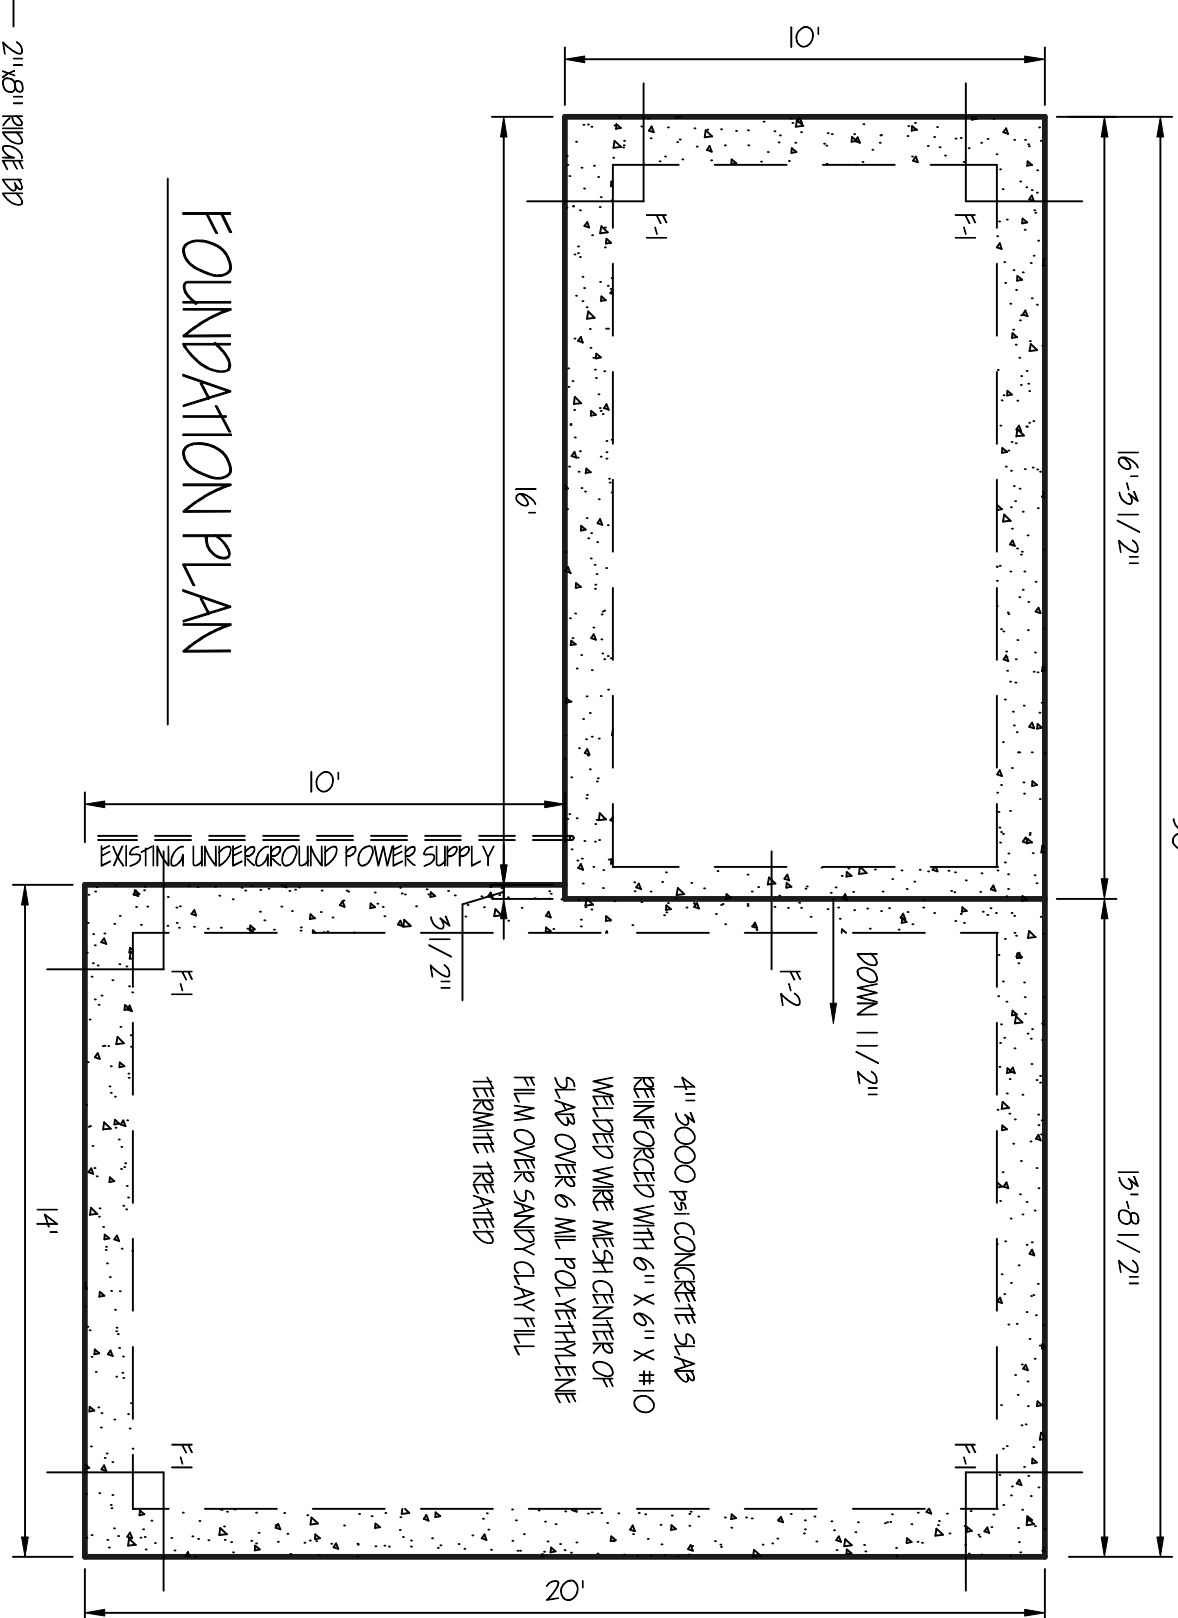


FLOOR PLAN

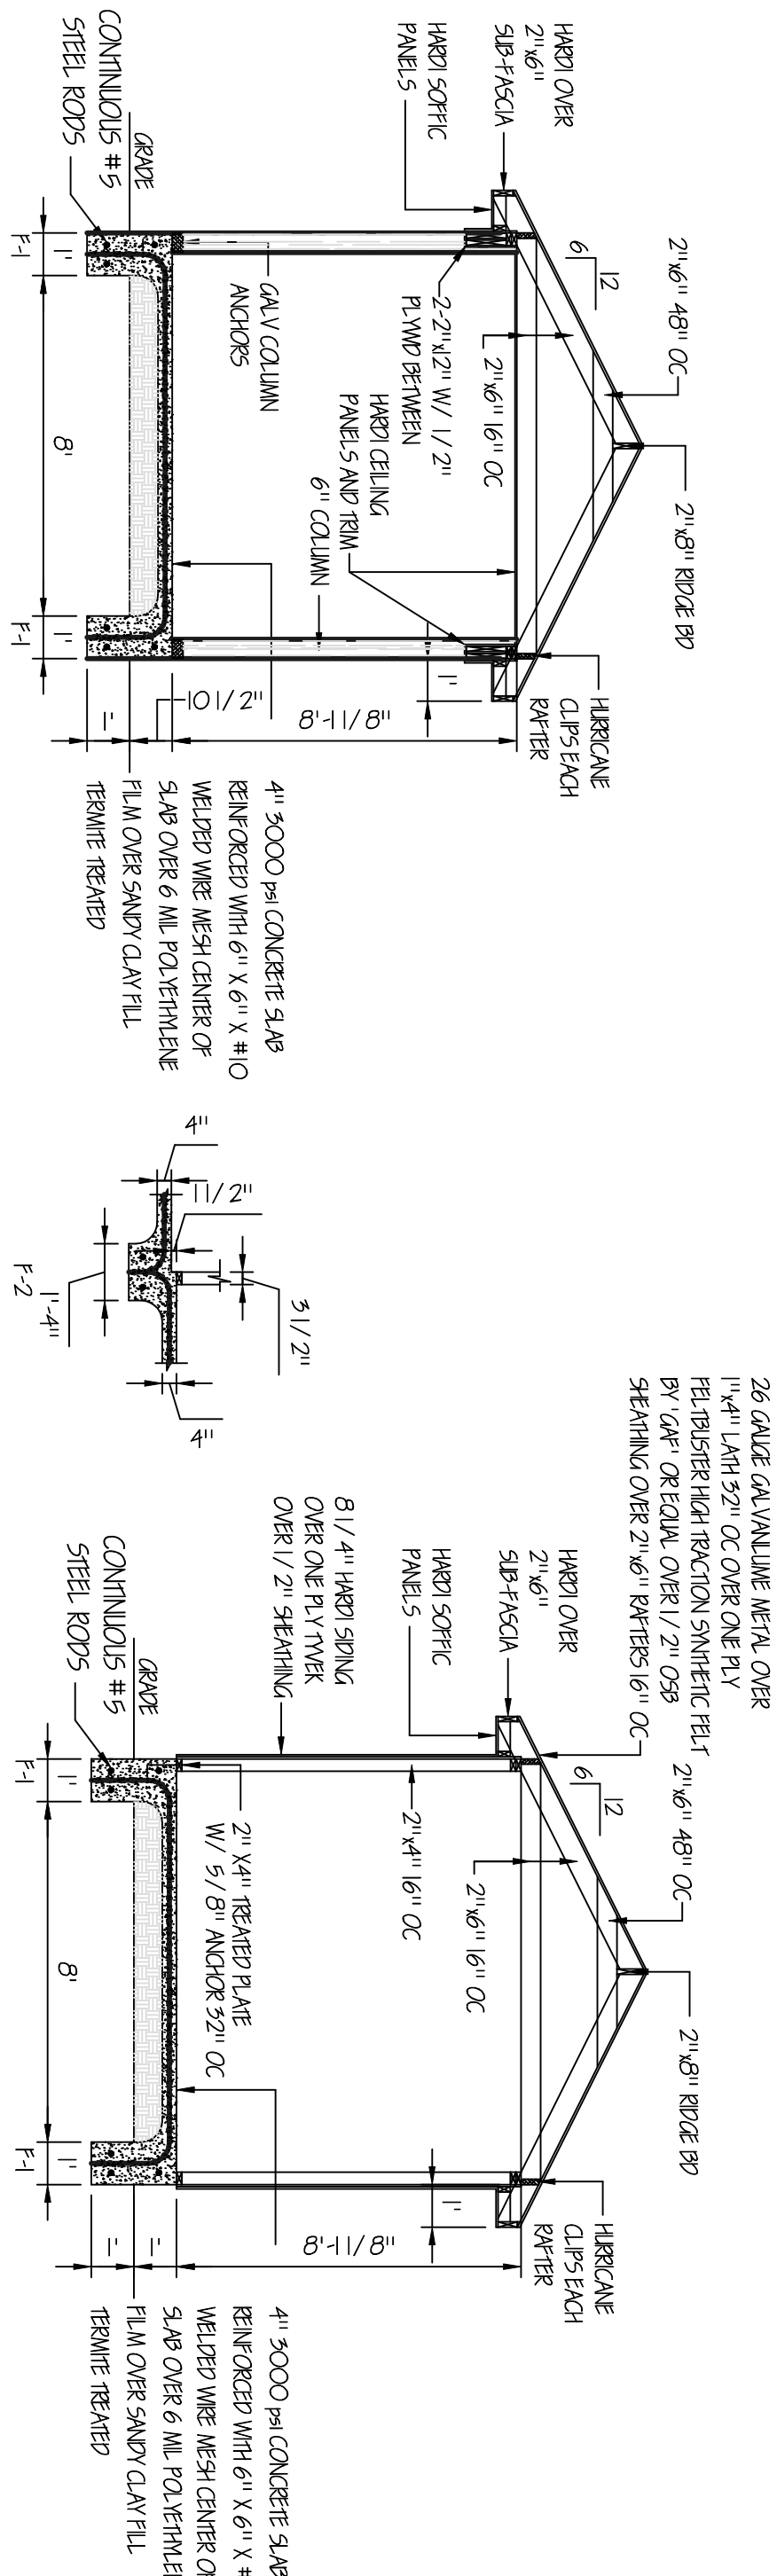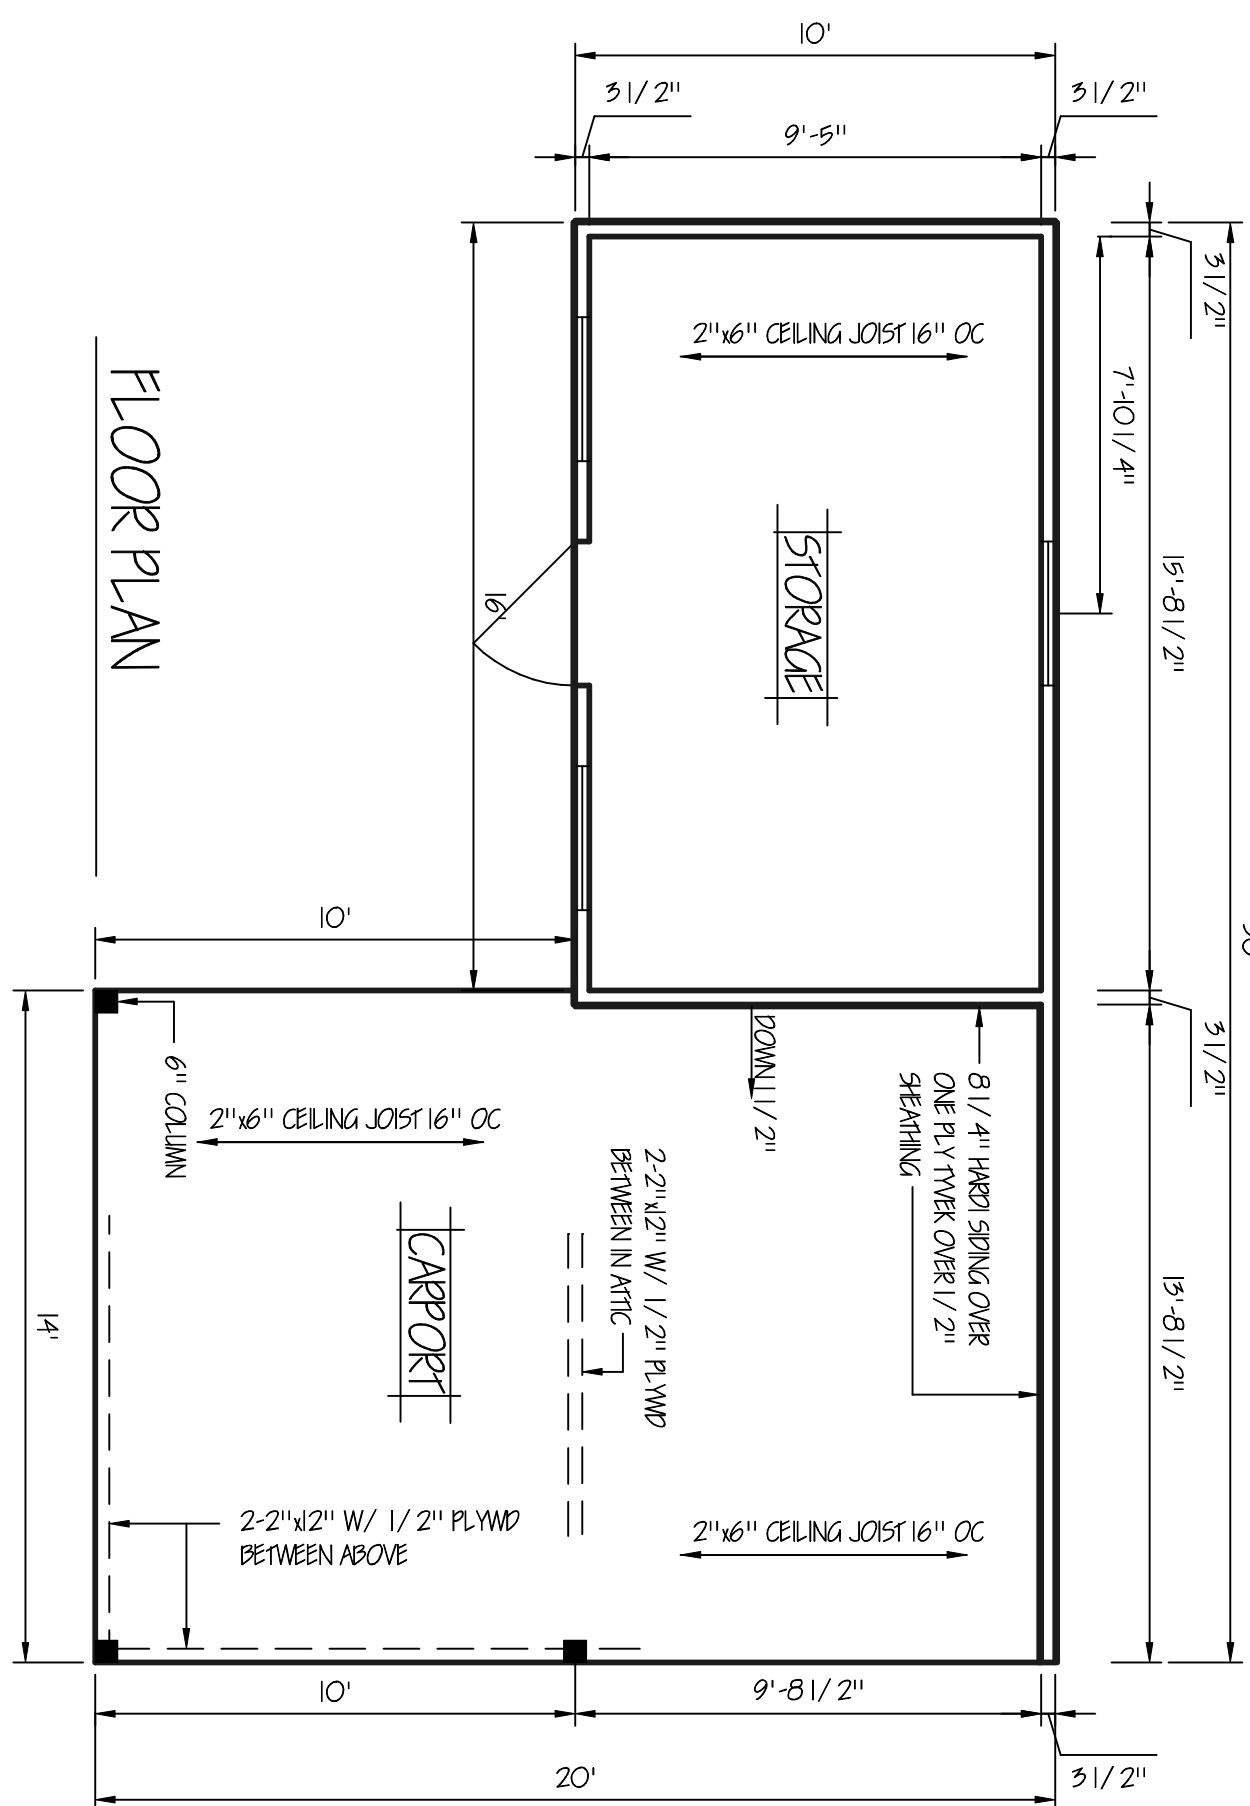


TYPICAL SECTIONS

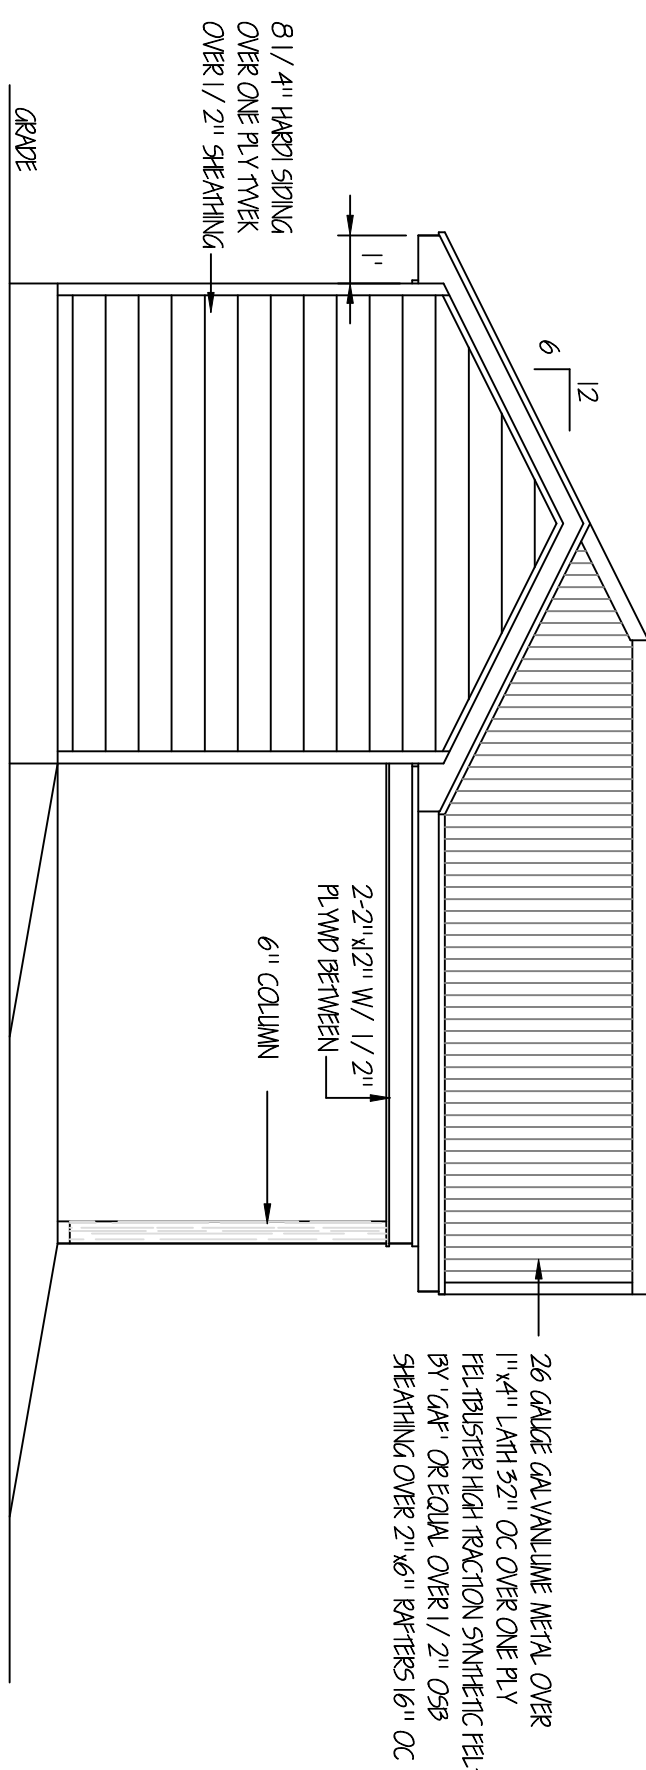


LEFT ELEVATION

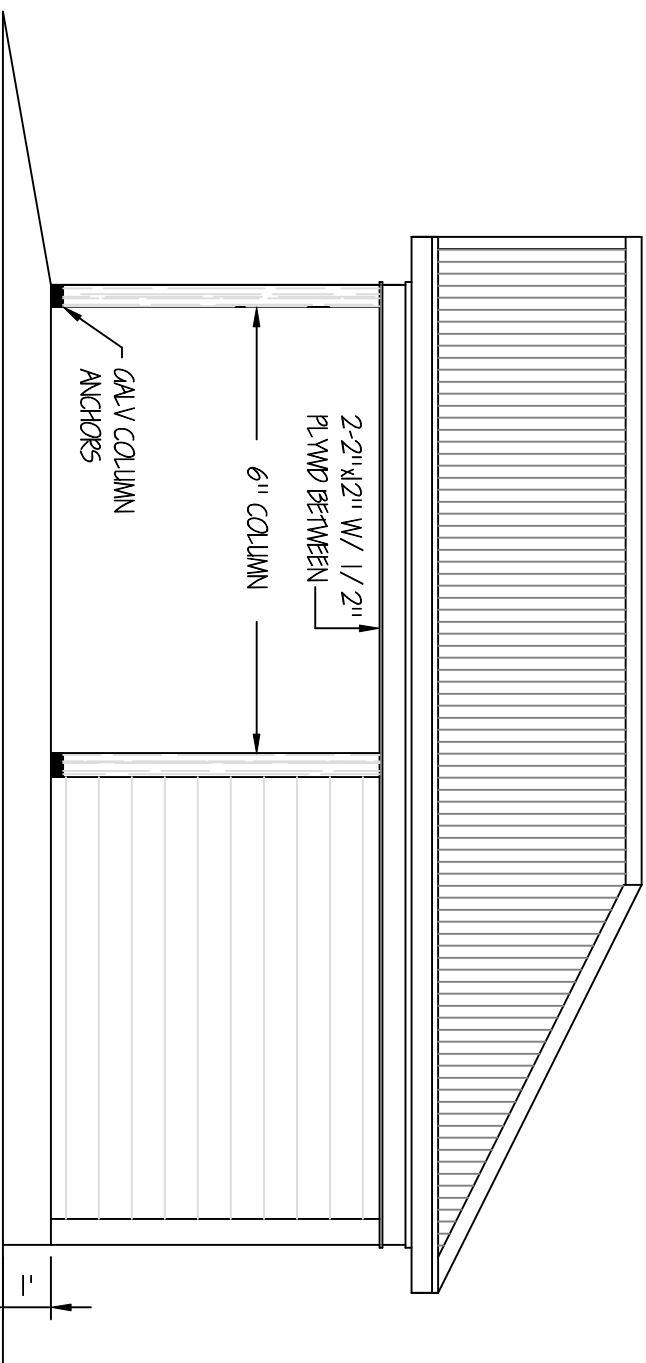


RIGHT ELEVATION

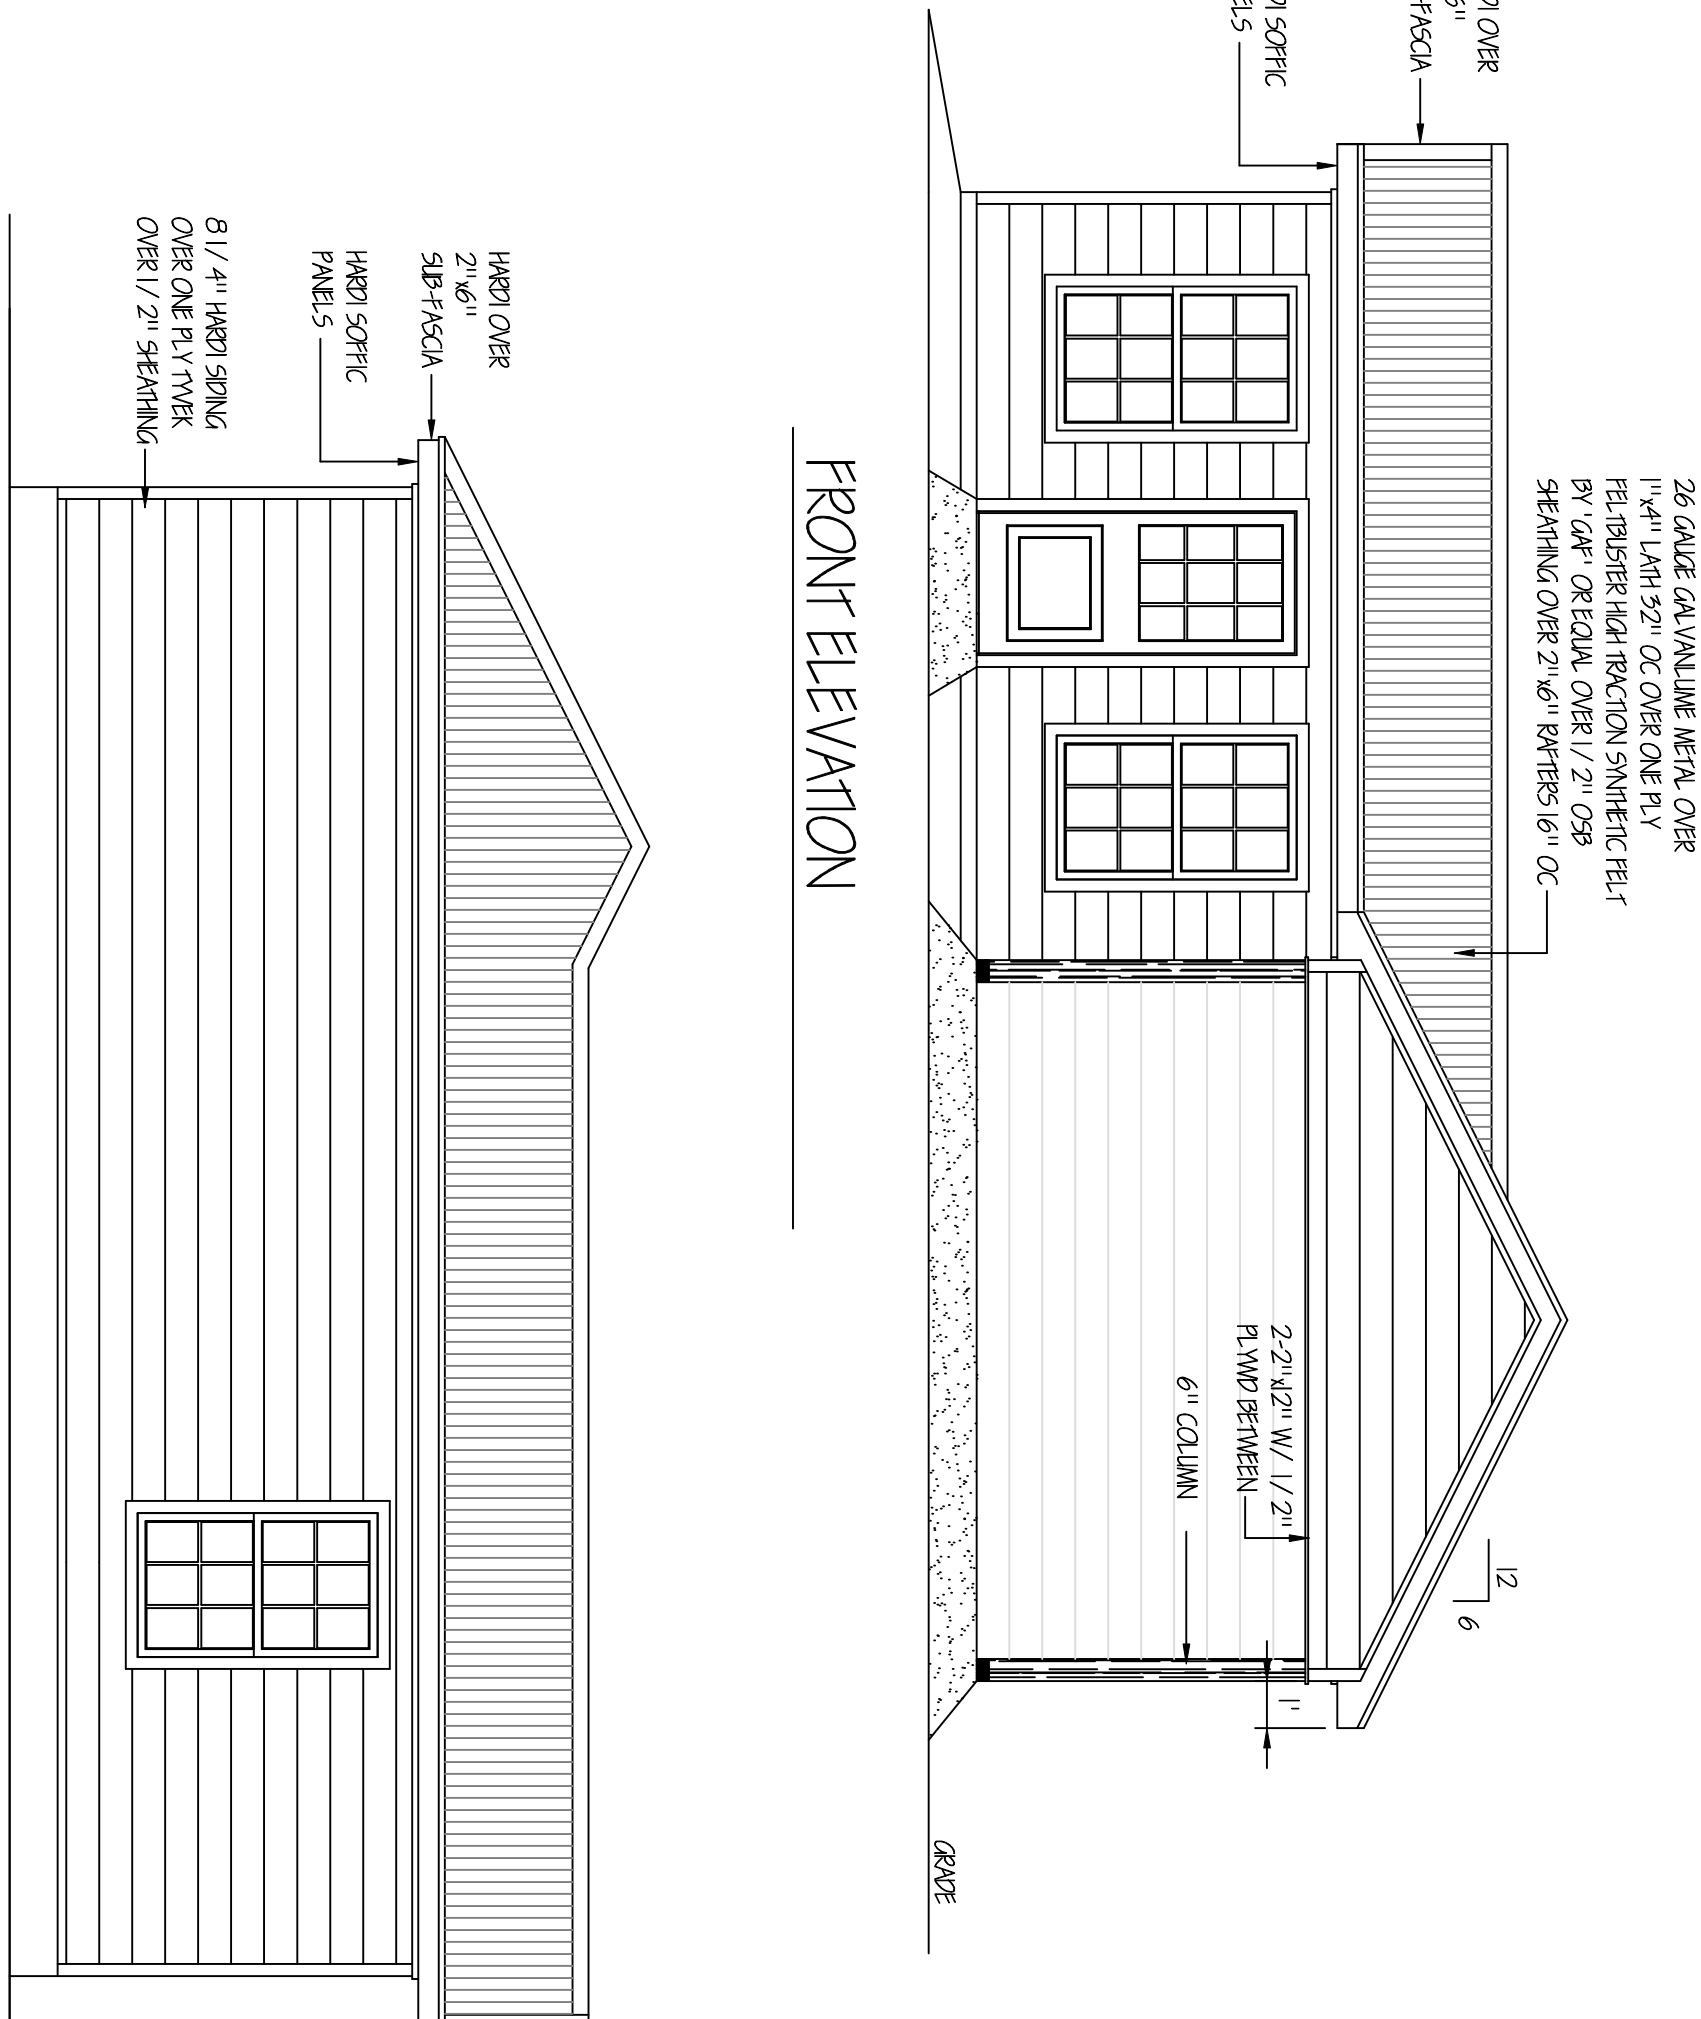

FRONT ELEVATION

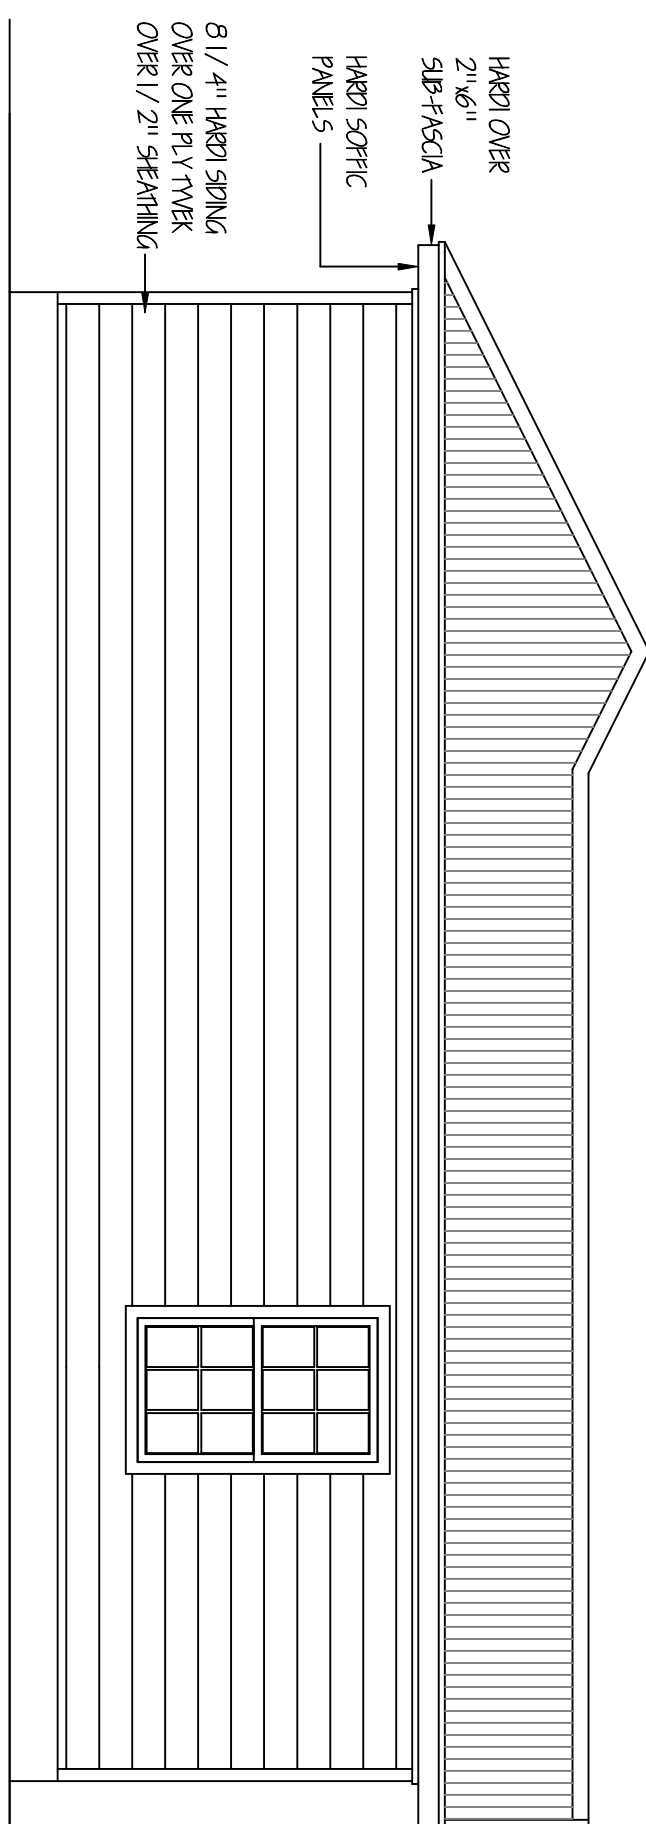

REAR ELEVATION

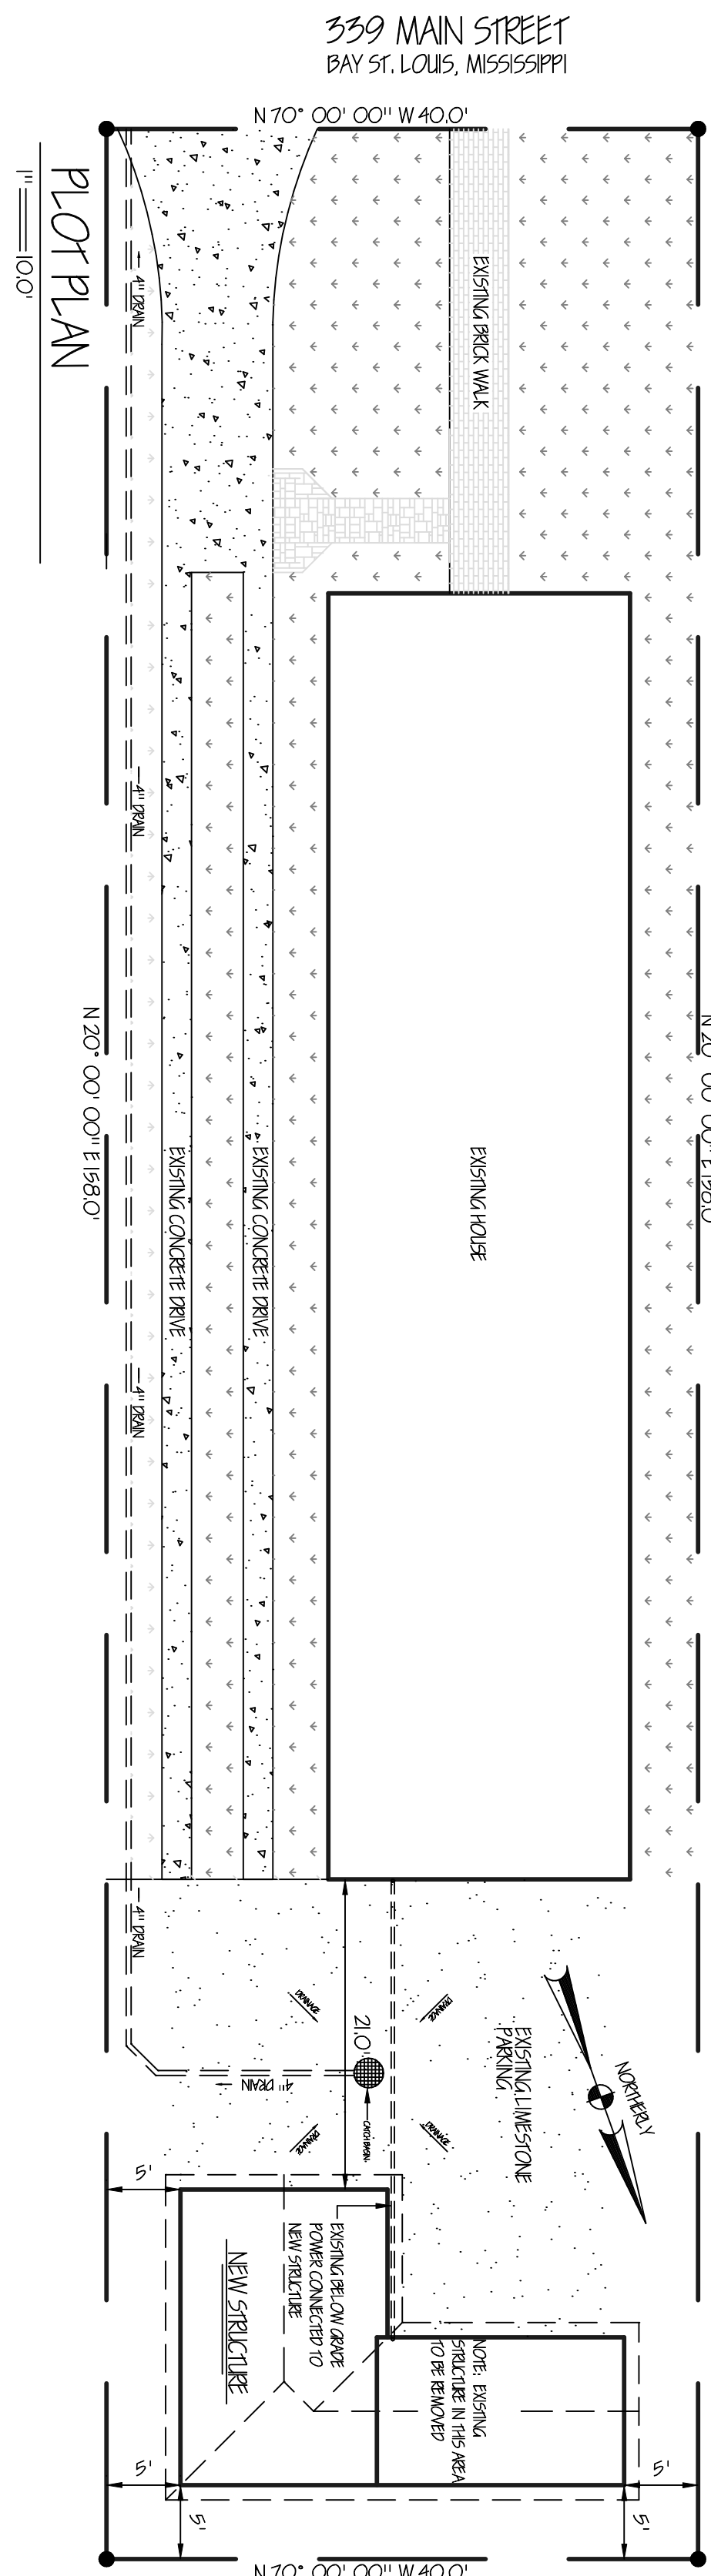

REVISIONS	
DATE:	REMARKS: