
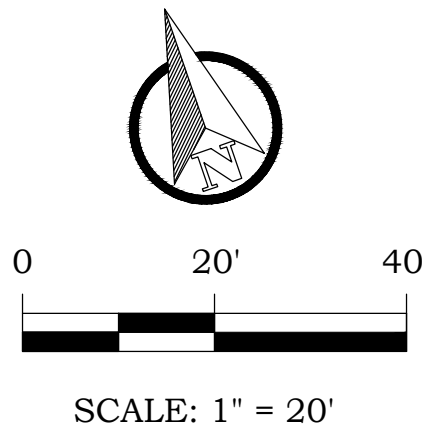


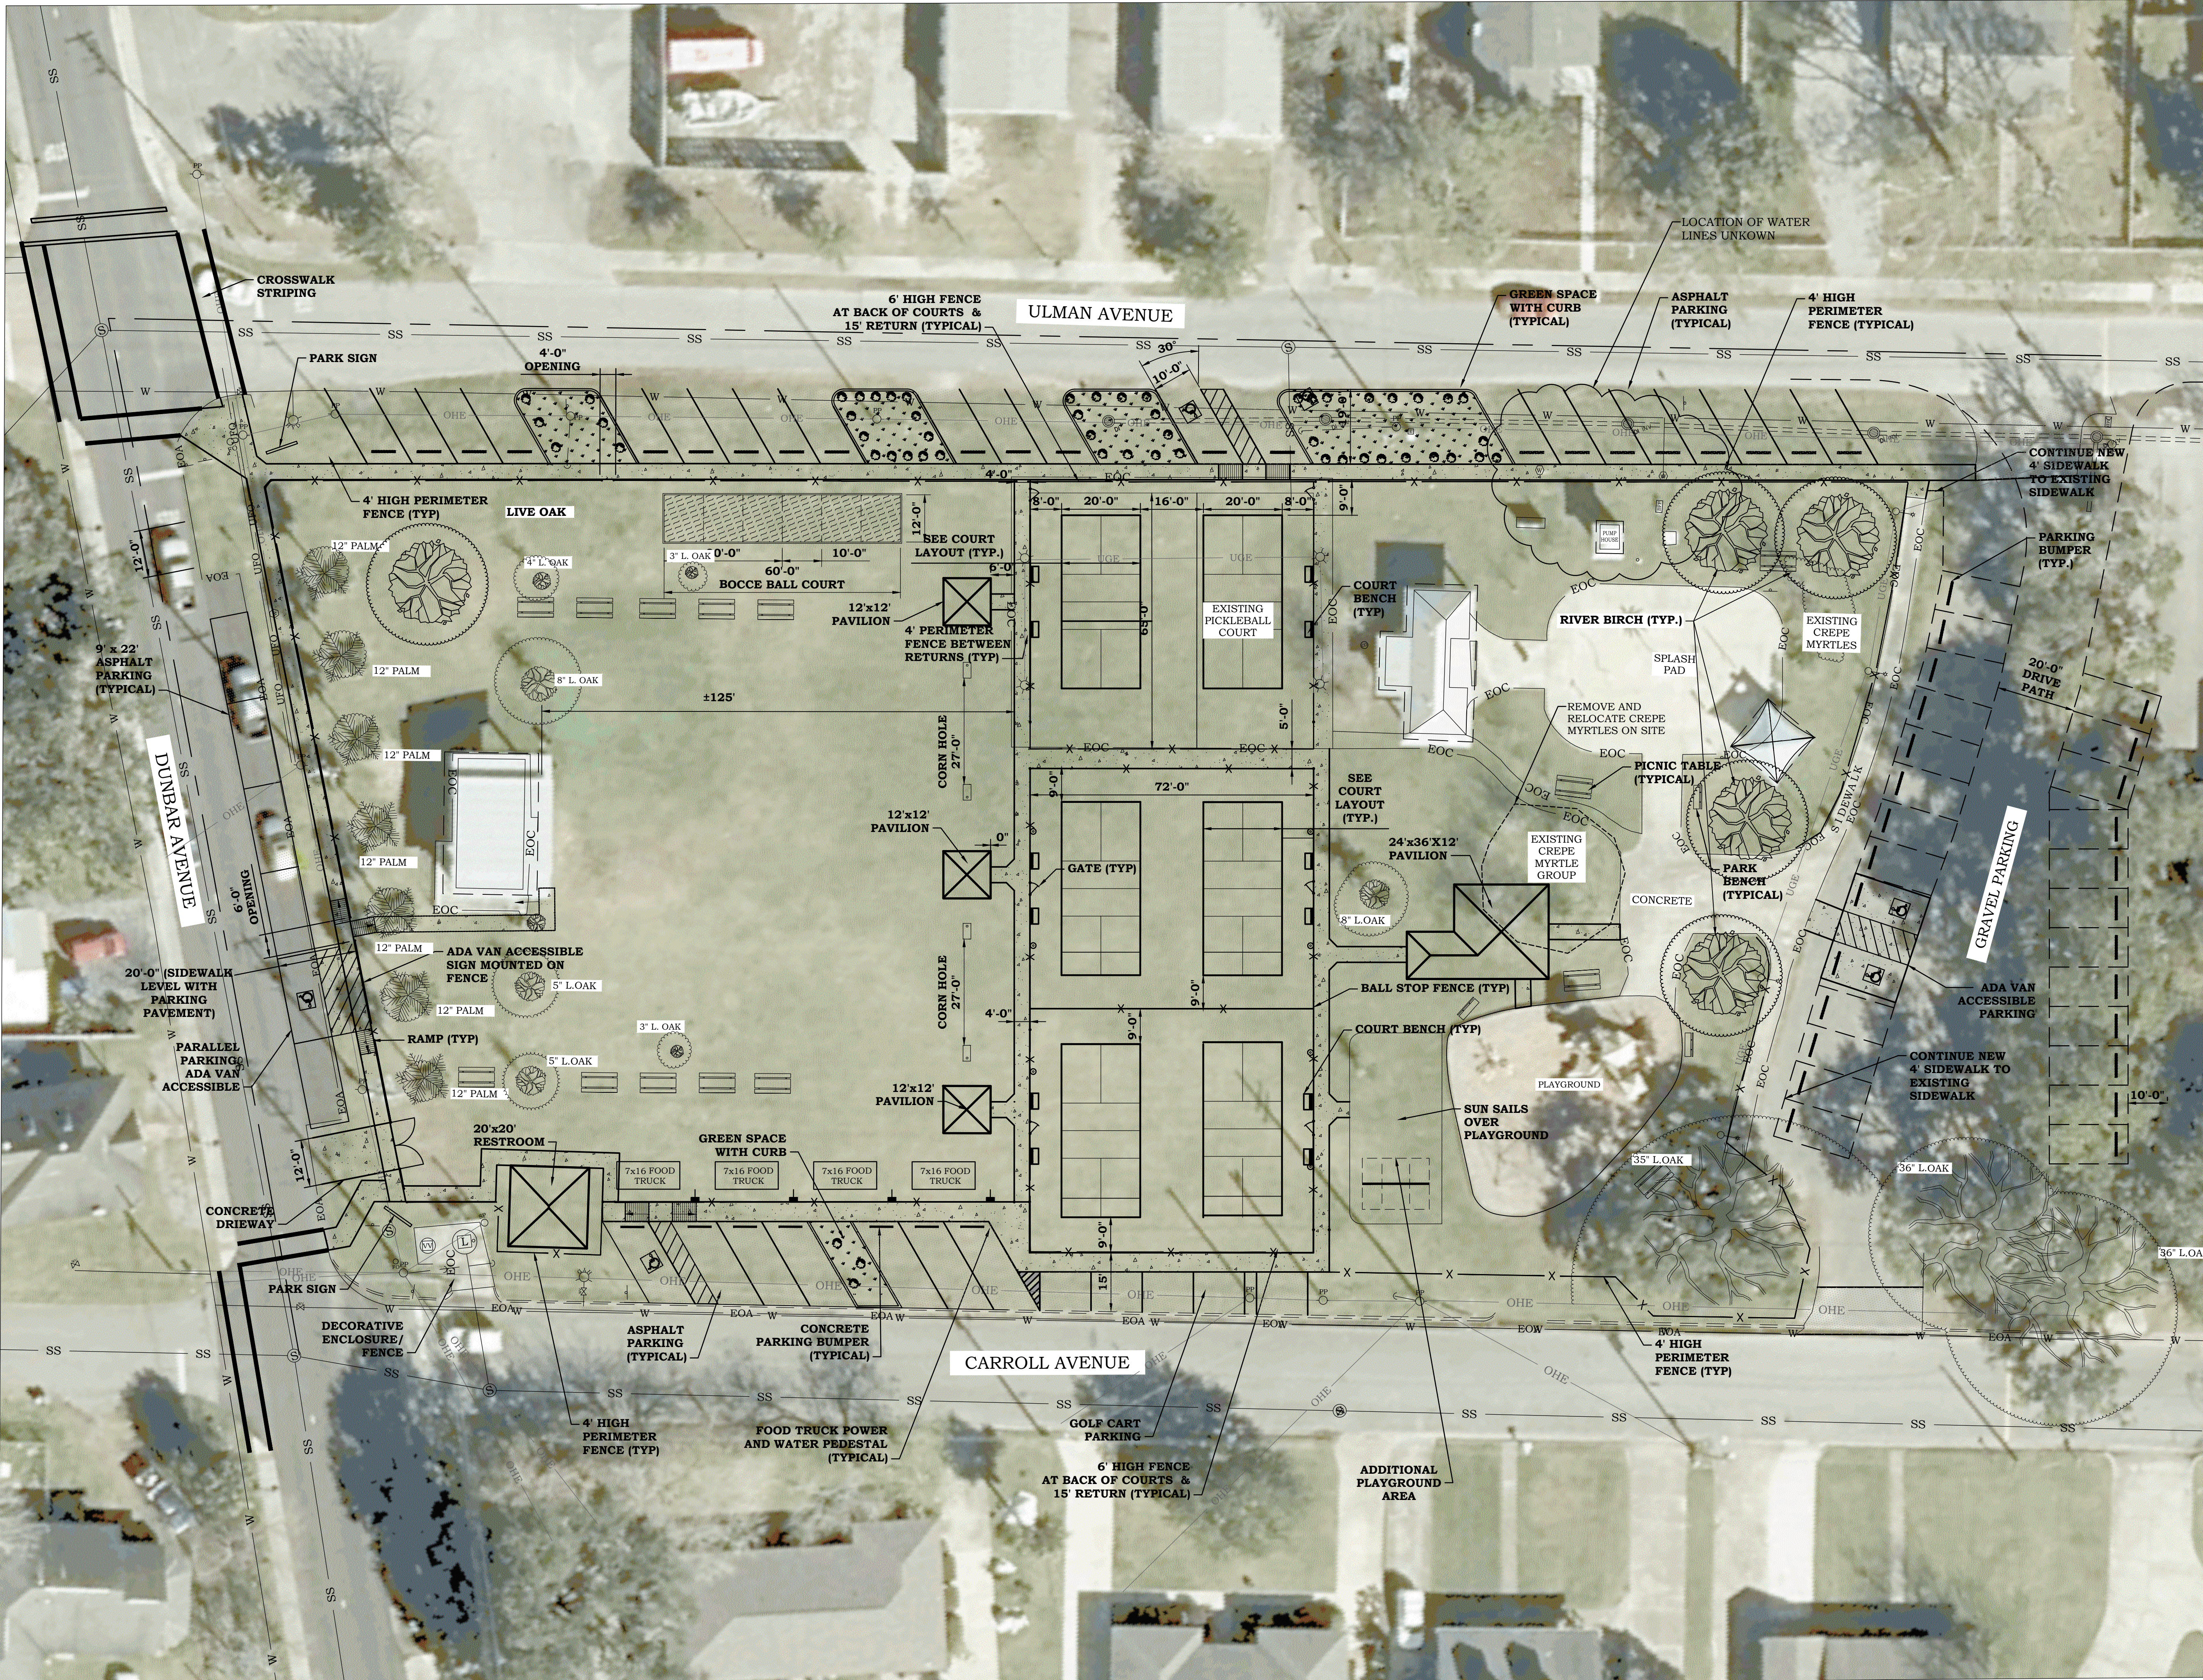

ULMAN AVENUE
PARKING = 21 SPACES
HANDICAP = 1 SPACE
TOTAL PARKING = 22
(10'x19')

CARROLL AVENUE
PARKING = 6 SPACES
HANDICAP = 1 SPACE
TOTAL PARKING = 7 SPACES
(10'x19')
GOLF CART
PARKING = 5 SPACES
(10'x13')

GRAVEL PARKING
PARKING = 27 SPACES
(10'x19')

DUNBAR AVENUE
PARALLEL PARKING = 5 SP.
ADA VAN ACCESSIBLE
SPACES = 1
TOTAL PARKING = 6
(16'x22')

TOTAL PARKING
62 SPACES
(INCLUDES 3 HANDICAP)

- 1) PICKLE BALL COURTS = 6
- 2) FENCE = 1,471 LF
- 3) LIGHTING = 12 SINGLE OVERHEAD LIGHTS
- 4) SIDEWALKS = 4483 SF
- 5) PAVILION = 6 @ 12x12
1 @ 24x24
- 6) FOOD TRUCK POWER AND WATER PEDESTALS = 8

OWNER INFORMATION

THE CITY OF BAY ST. LOUIS
688 HWY 90
BAY ST. LOUIS, MISSISSIPPI 39520

SHEET TITLE

McDONALD PARK
MASTER PLAN

PRELIMINARY
FOR REVIEW!

MARK	DATE	DESCRIPTION
ISSUE:		
PROJECT NO:	15-007-005	
DATE:	05/20/2025	
DRAWN BY:	HAB	
CHECKED BY:	JPC	
SCALE:	1" = 20'	

SHEET NUMBER

1

SHEET DESIGNATION
MASTER PLAN